


**LEGEND**

→ PRIMARY ROUTE OF DETOUR

· X — X — CLOSED TO TRAFFIC

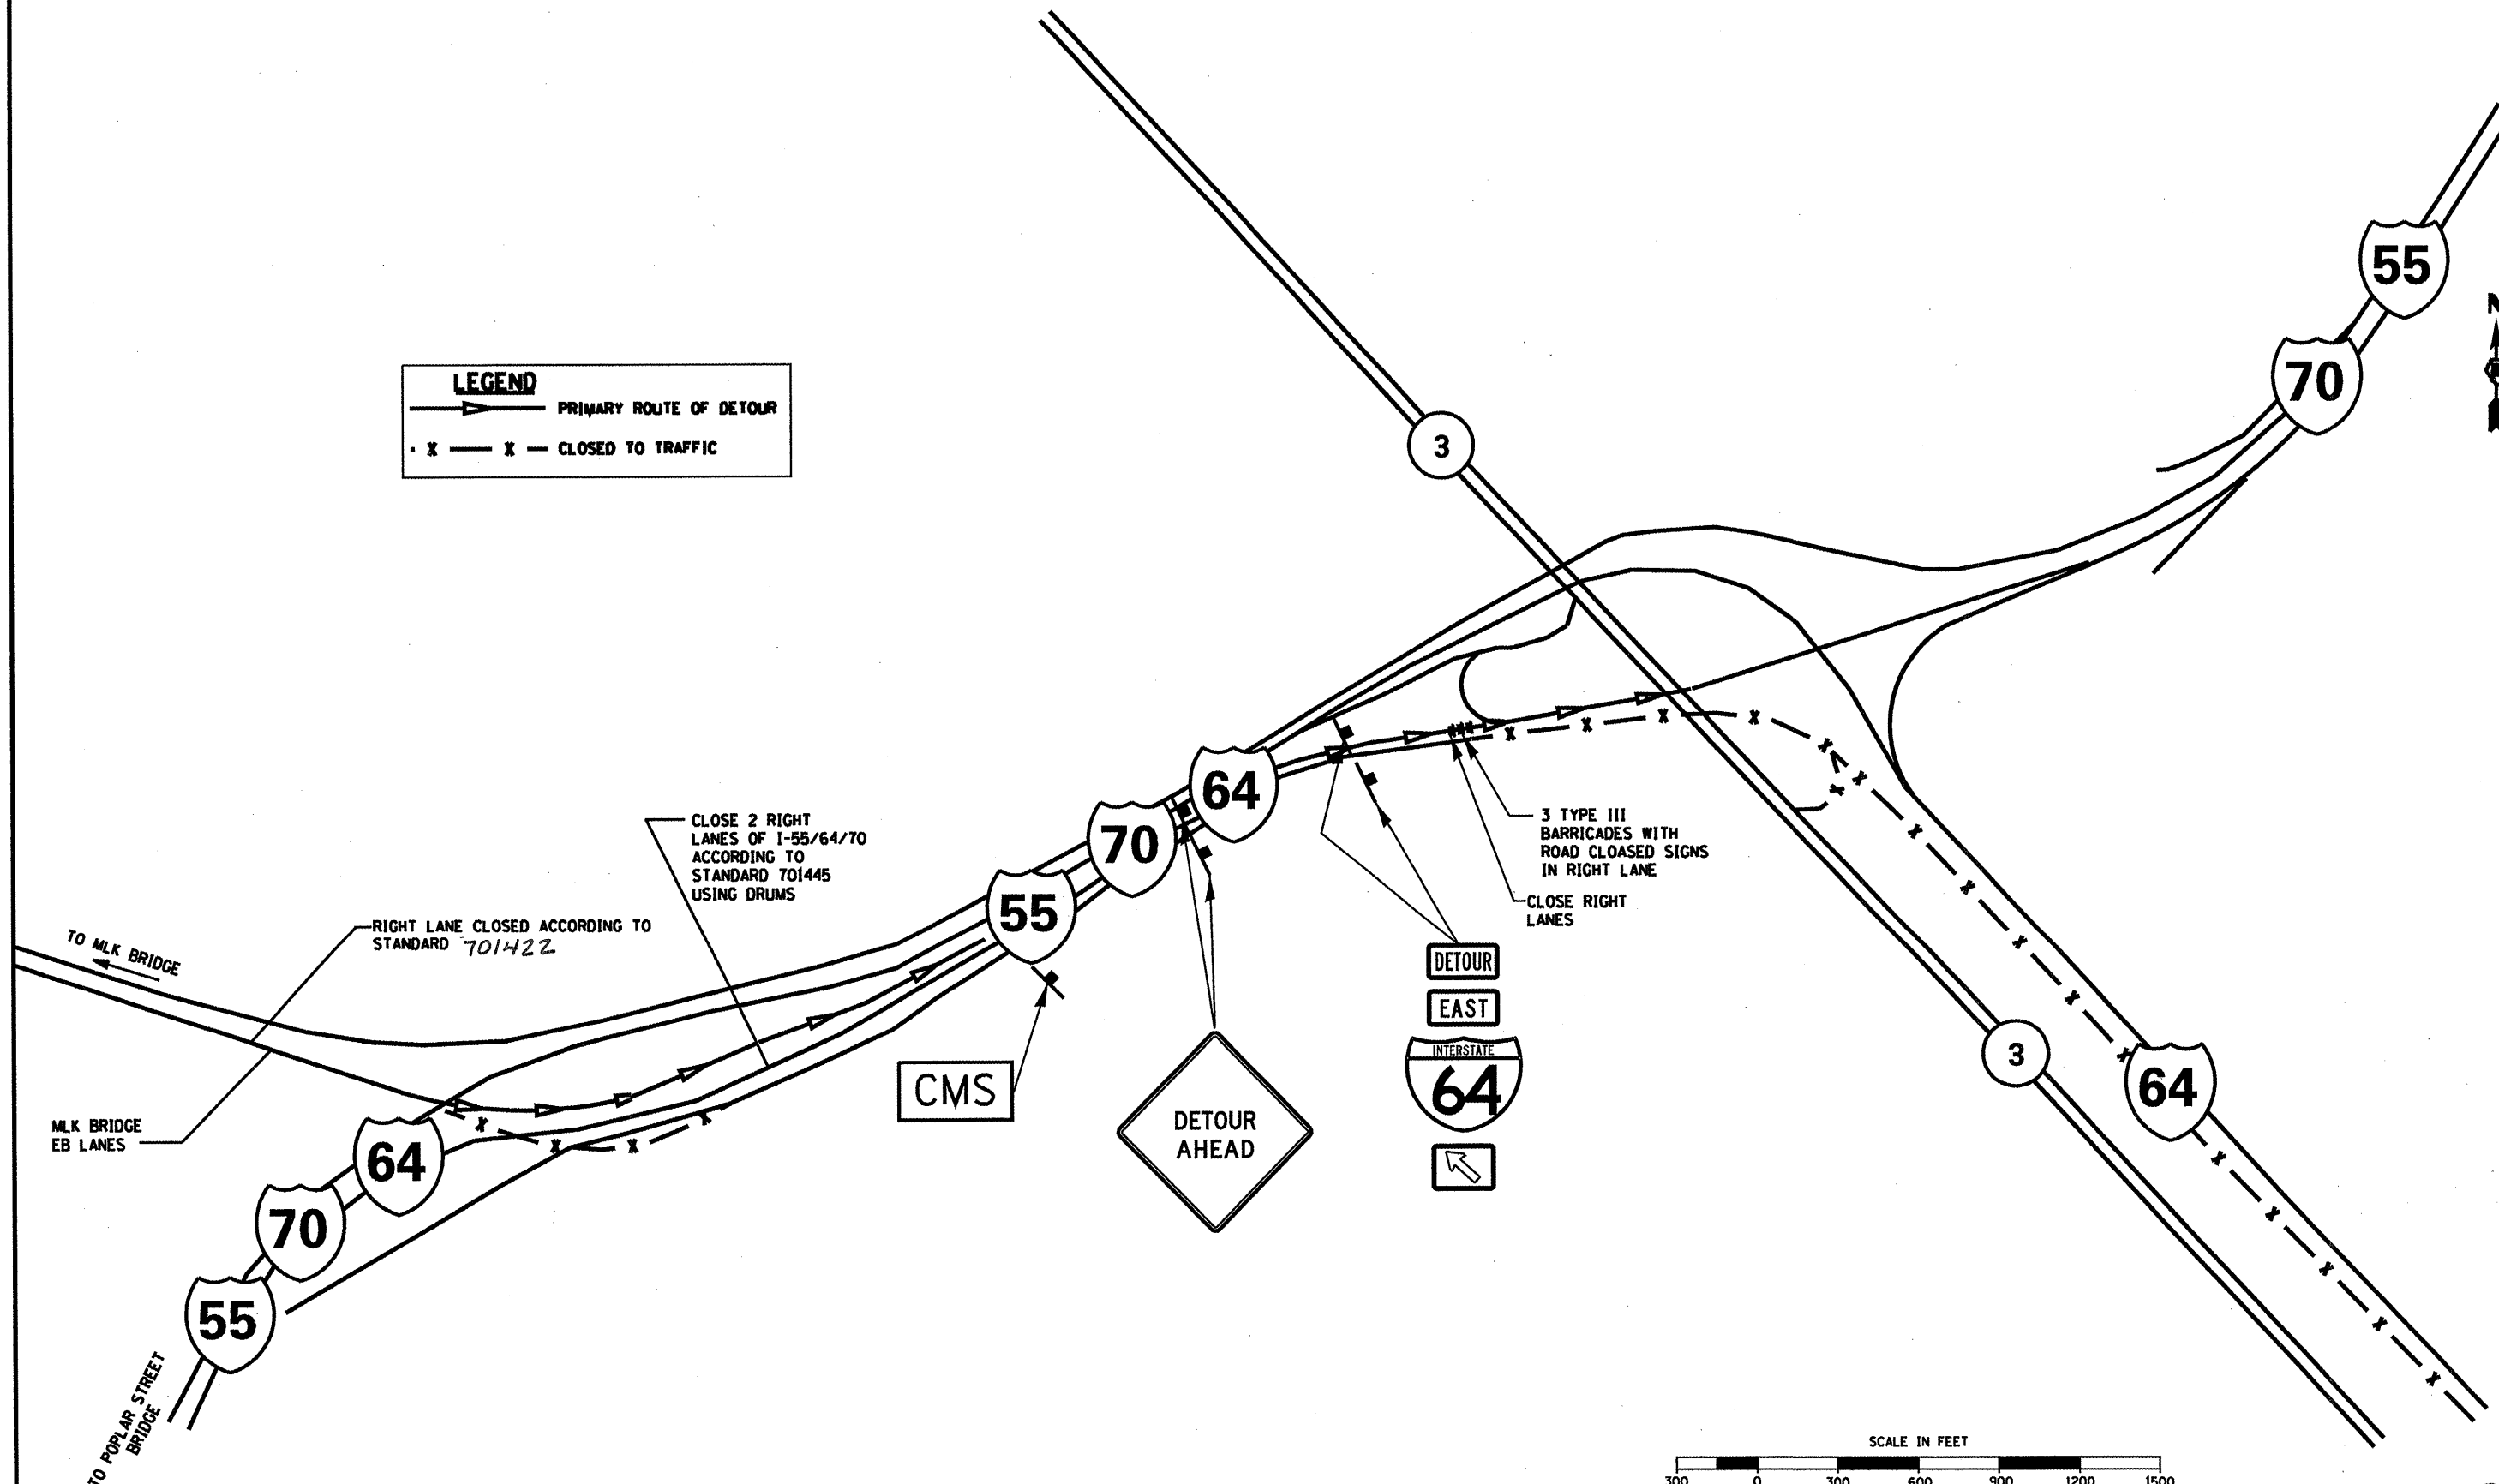

FILE NAME *	USER NAME * alfordb	DESIGNED - DS	REVISED -
cd:\pwr_eork\psidot\alfordb\d0187963\d876	86-shs-plan.dgn	DRAWN - AS	REVISED -
	PLOT SCALE = 1/8" = 300' / IN.	CHECKED -	REVISED -
	PLOT DATE = 3/18/2019	DATE - 03/15/09	REVISED -

**STATE OF ILLINOIS  
DEPARTMENT OF TRANSPORTATION**

**INTERSTATE 64 CLOSURE  
INTERSTATE 55/70 AND INTERSTATE 64**

SCALE: 1" = 300' SHEET NO. OF SHEETS STA. TO STA.

F.A.I. RTE.	SECTION	COUNTY	TOTAL SHEETS	SHEET NO.
64	82-IRS-1	ST CLAIR	15	9
CONTRACT NO. 76E05				
ILLINOIS FED. AID PROJECT				

Rev.