


ST CLAIR COUNTY (NEAR BELLEVILLE)

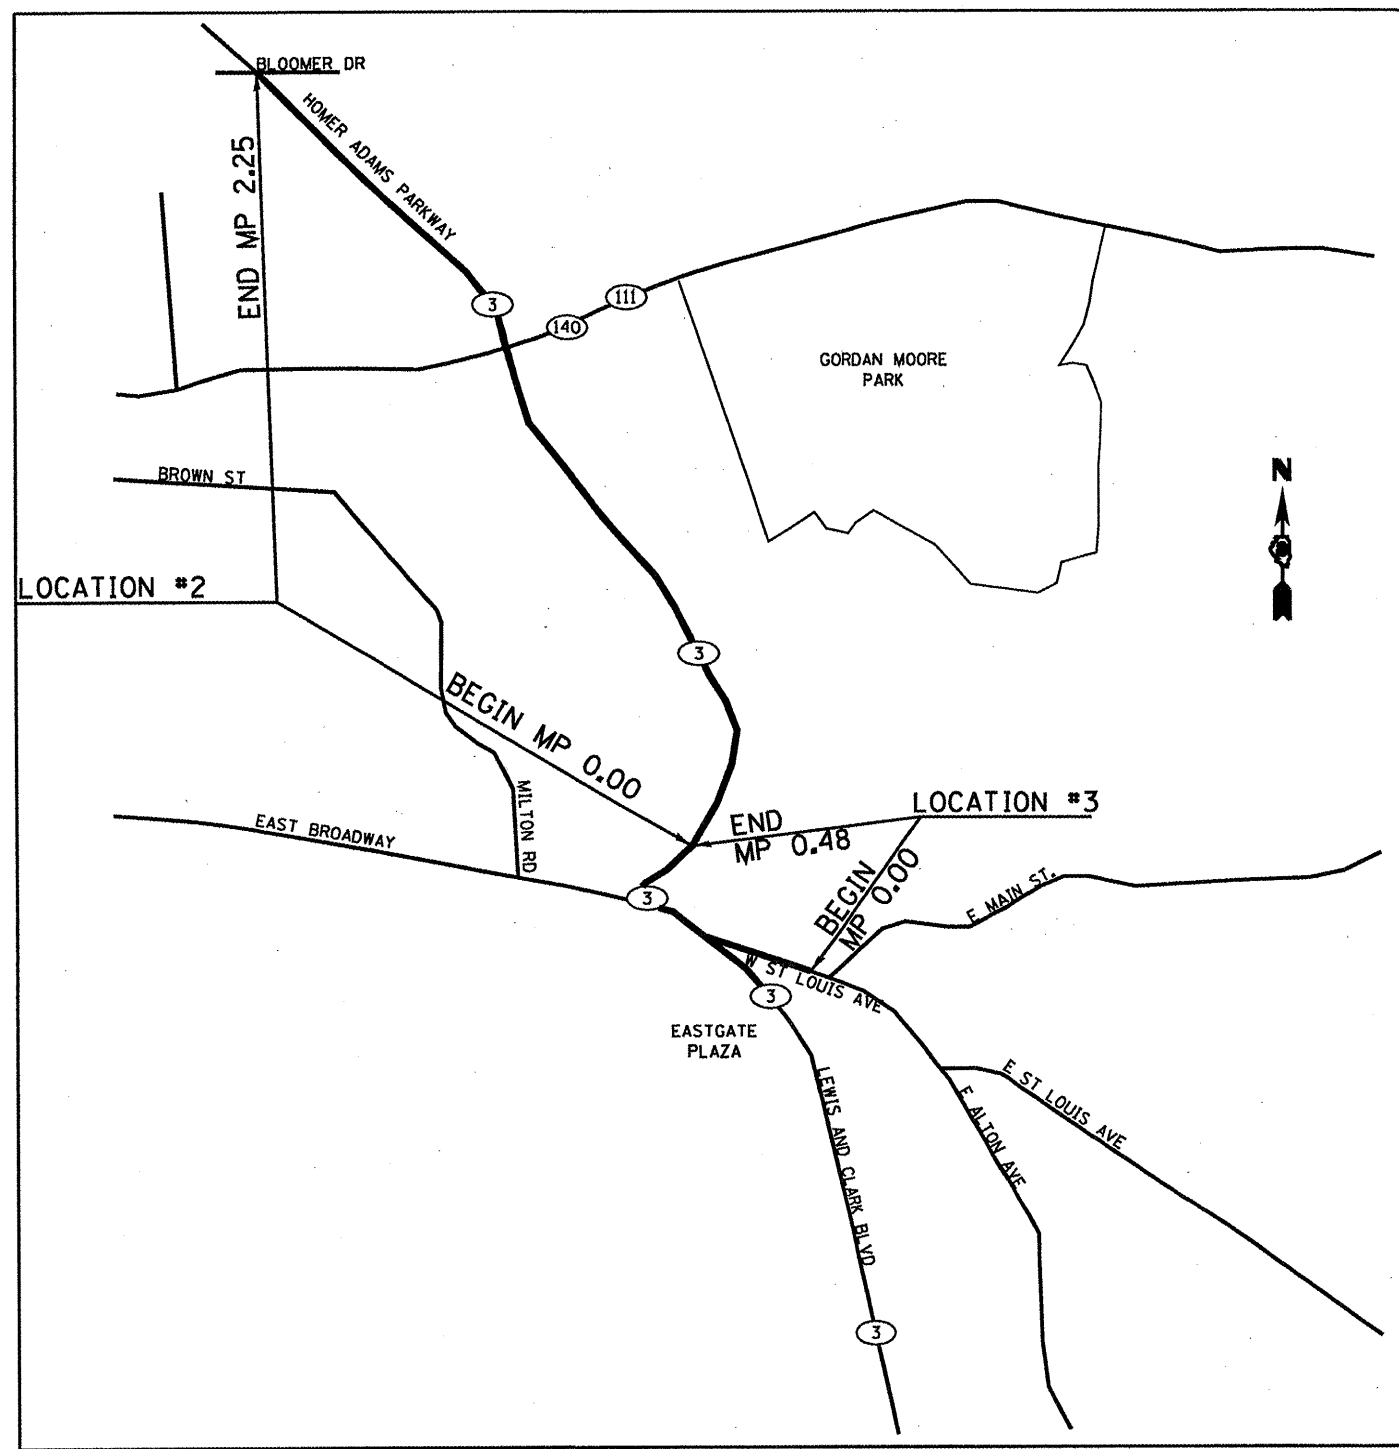

MADISON COUNTY (CITY OF ALTON)

FILE NAME *	USER NAME * alfordb	DESIGNED -	REVISED -
al:\pe_work\pedit\alfordb\08188899\0875	08-ahh-plan.dgn	DRAWN -	REVISED -
	PLOT SCALE = 100.0000' / IN.	CHECKED -	REVISED -
	PLOT DATE = 3/18/2010	DATE -	REVISED -

STATE OF ILLINOIS
DEPARTMENT OF TRANSPORTATION

GENERAL LOCATION MAPS

SCALE:	SHEET NO.	OF	SHEETS	STA.	TO	STA.
--------	-----------	----	--------	------	----	------

VAR. RTE.	SECTION	COUNTY	TOTAL SHEETS	SHEET NO.
VAR.	DB STRIPING 2010-1	MADISON/ST. CLAIR	8	5
FED. ROAD DIST. NO.		ILLINOIS FED. AID PROJECT	CONTRACT NO. 76E08	