



F.A.P. RTE.	SECTION	COUNTY	TOTAL SHEETS	SHEET NO.
312	101-2(RS-1,N-1)	ALEXANDER	189	13
STA.		TO STA.		
FED. ROAD DIST. NO.		ILLINOIS FED. AID PROJECT		

# TYPICALS

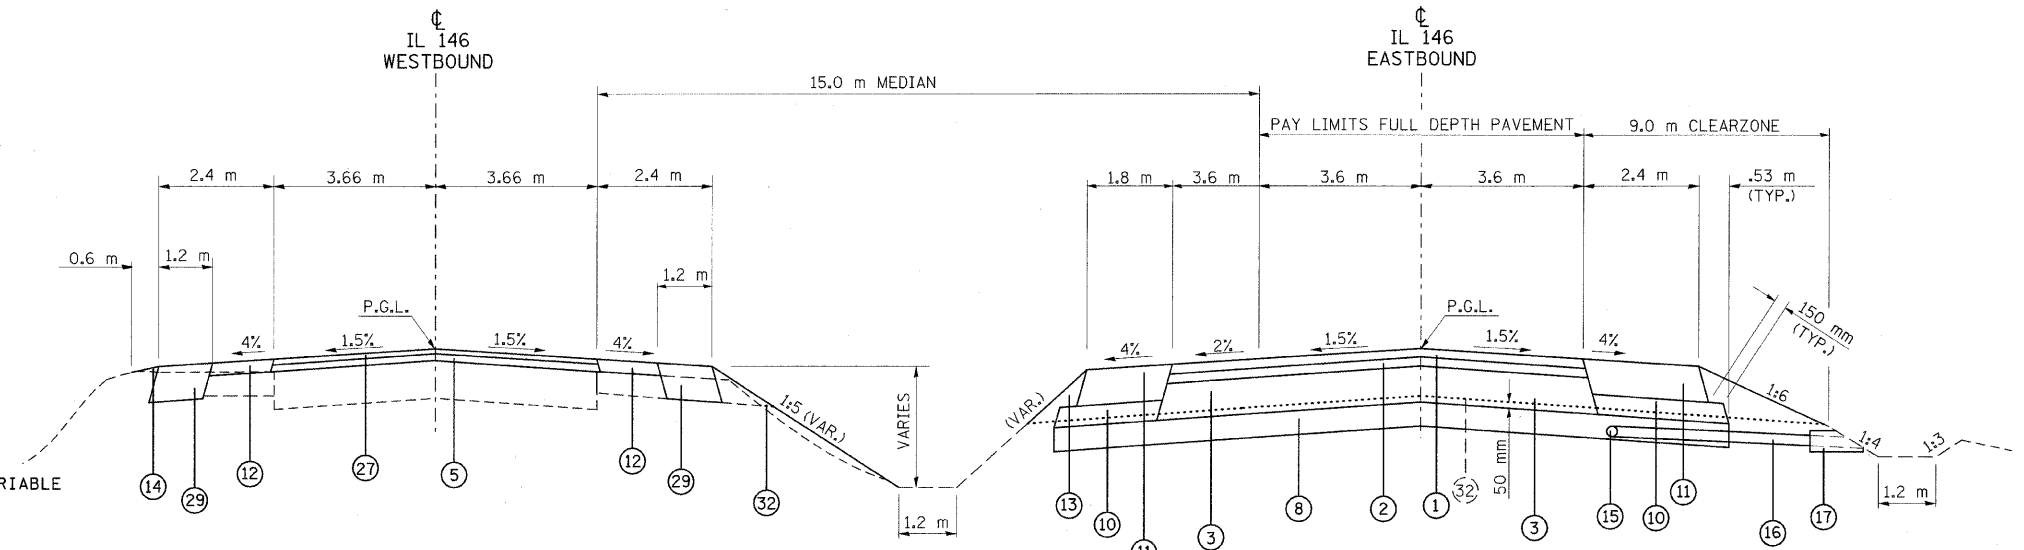

- 1 POLYMERIZED HOT-MIX ASPHALT SURFACE COURSE, MIX. D, N90 50MM
- 2 POLYMERIZED HOT-MIX ASPHALT BINDER COURSE, IL-19.0, N90 38MM AND VARIABLE
- 3 HOT-MIX ASPHALT BINDER COURSE, IL-19.0, N90 292MM
- 4 ROCKFILL (CONSTRUCTED DURING PREVIOUS CONTRACT)
- 5 POLYMERIZED HOT-MIX ASPHALT BINDER COURSE, IL-19.0, N90 57MM AND VARIABLE
- 6 PAVED SHOULDER REMOVAL
- 7 PAVEMENT REMOVAL
- 8 PROCESSING MODIFIED SOILS 300MM
- 9 SUB-BASE GRANULAR MATERIAL, TYPE A 100MM (CONSTRUCTED DURING PREVIOUS CONTRACT)
- 10 SUB-BASE GRANULAR MATERIAL, TYPE C
- 11 HOT-MIX ASPHALT SHOULDERS, 200MM
- 12 HOT-MIX ASPHALT SHOULDERS, M. TON 95MM AND VARIABLE
- 13 AGGREGATE SHOULDERS, TYPE A 200MM
- 14 AGGREGATE WEDGE SHOULDER, TYPE B
- 15 PIPE UNDERDRAIN 100MM
- 16 PIPE UNDERDRAIN 100MM (SPECIAL)
- 17 CONCRETE HEADWALL FOR PIPE DRAINS
- 18 COMBINATION CONCRETE CURB AND GUTTER TYPE M-15.60
- 19 COMBINATION CONCRETE CURB AND GUTTER TYPE M-15.15
- 20 CONCRETE MEDIAN SURFACE, 100MM
- 21 COURSE AGGREGATE, CA7 OR CA11
- 22 HOT-MIX ASPHALT BASE COURSE, 285MM
- 23 SUB-BASE GRANULAR MATERIAL, TYPE A 100MM
- 24 PORTLAND CEMENT CONCRETE PAVEMENT 250MM (JOINTED)
- 25 HOT-MIX ASPHALT SURFACE REMOVAL 15MM AND VARIABLE
- 26 POLYMERIZED LEVELING BINDER (MACHINE METHOD), N90 VARIABLE
- 27 POLYMERIZED HOT-MIX ASPHALT SURFACE COURSE, MIX D, N90 38MM
- 28 HOT-MIX ASPHALT BINDER COURSE, IL-19.0, N90 285MM
- 29 HOT-MIX ASPHALT SHOULDERS, 250MM
- 30 AGGREGATE SHOULDERS, TYPE A 250MM
- 31 STRIP REFLECTIVE CRACK CONTROL TREATMENT
- 32 GRADE LINE (CONSTRUCTED DURING PREVIOUS CONTRACT)
- 33 STABILIZED SUB-BASE-HOT-MIX ASPHALT, 100MM

**TO BE USED:**  
 EB STA. 13+975 TO STA. 14+060  
 WB STA. 3+975 TO STA. 4+060

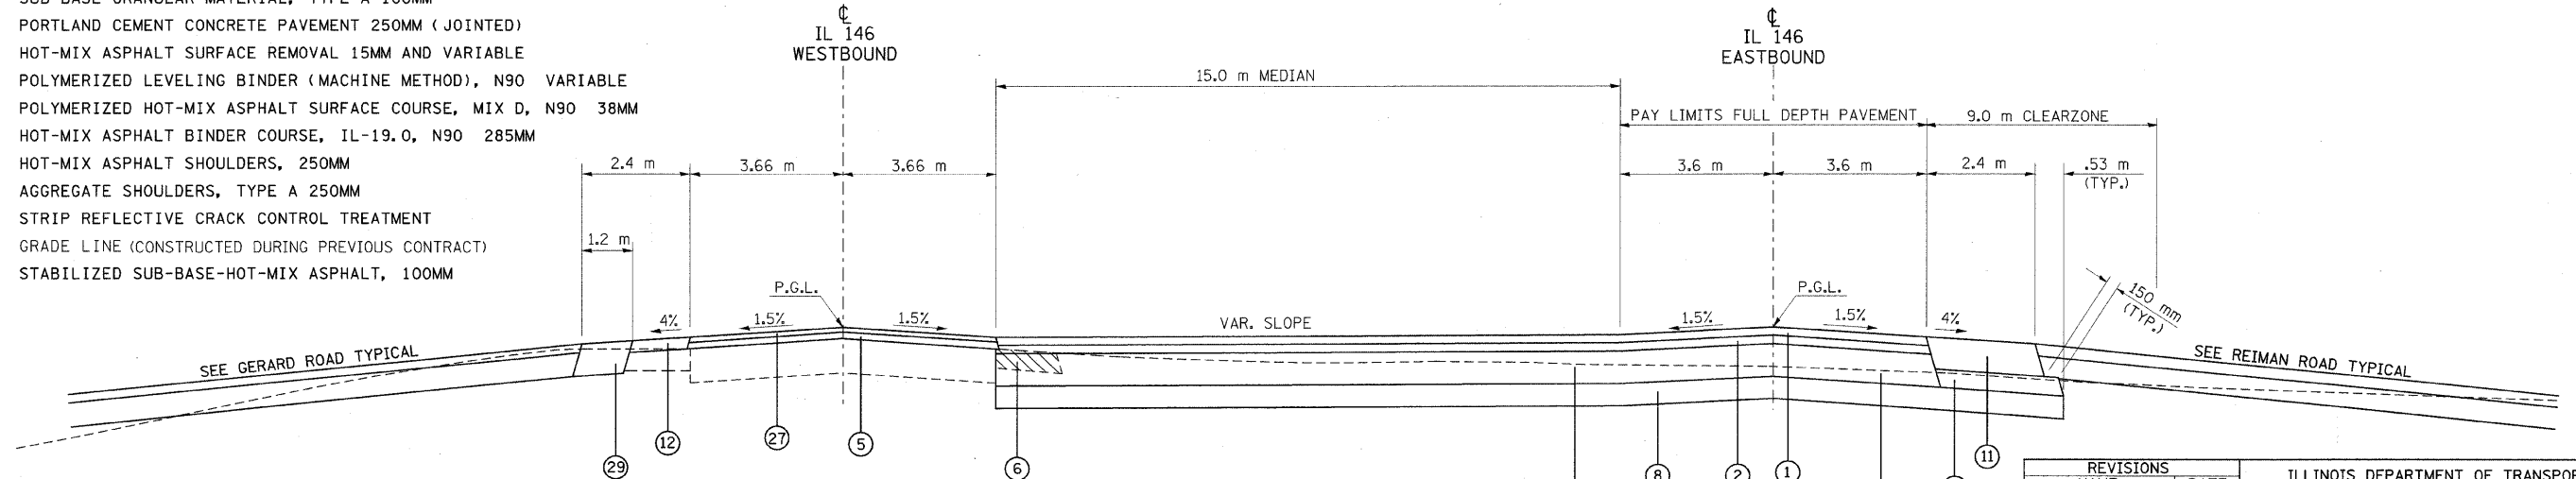

**TO BE USED:**  
 EB STA. 14+060 TO STA. 14+097  
 WB STA. 4+060 TO STA. 4+097

REVISIONS	
NAME	DATE

ILLINOIS DEPARTMENT OF TRANSPORTATION

## TYPICALS

SCALE: VERT. NONE  
 HORIZ. DATE  
 DRAWN BY CNH  
 CHECKED BY

PLOT DATE = 3/2/2010  
 FILE NAME = c:\p\work\p\p\DOT\WRANZ\JC\cma43648\wd0259a2.tup.dgn  
 PLOT SCALE = 80.0000 / 1  
 USER NAME = jfranzjc