



F.A.P. RTE.	SECTION	COUNTY	TOTAL SHEETS	SHEET NO.
312	101-2(RS-1,N-1)	ALEXANDER	189	74
STA.		TO STA.		
FED. ROAD DIST. NO.		ILLINOIS FED. AID PROJECT		

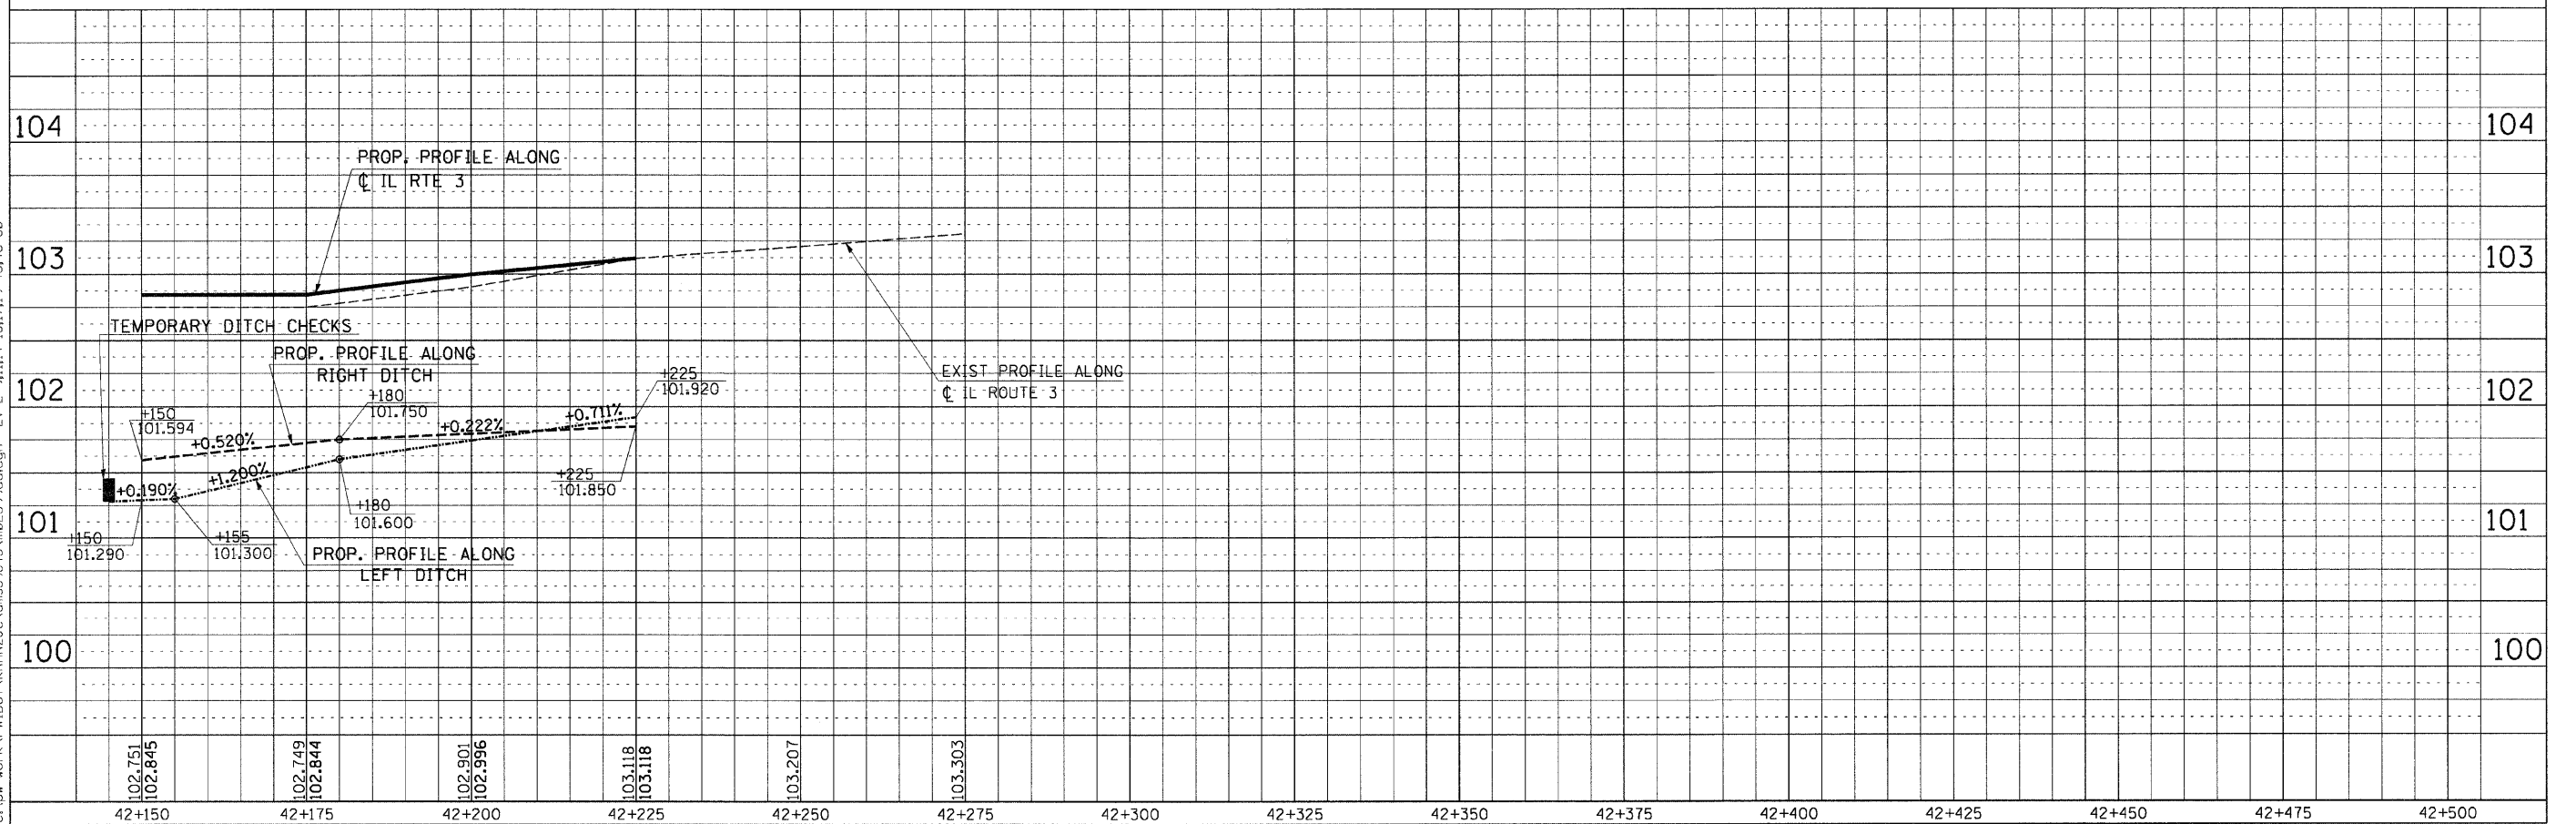

BY	DATE

FINAL SURVEY PLOTTED
NOTE BOOK TEMPLATE AREAS CHECKED
NO.

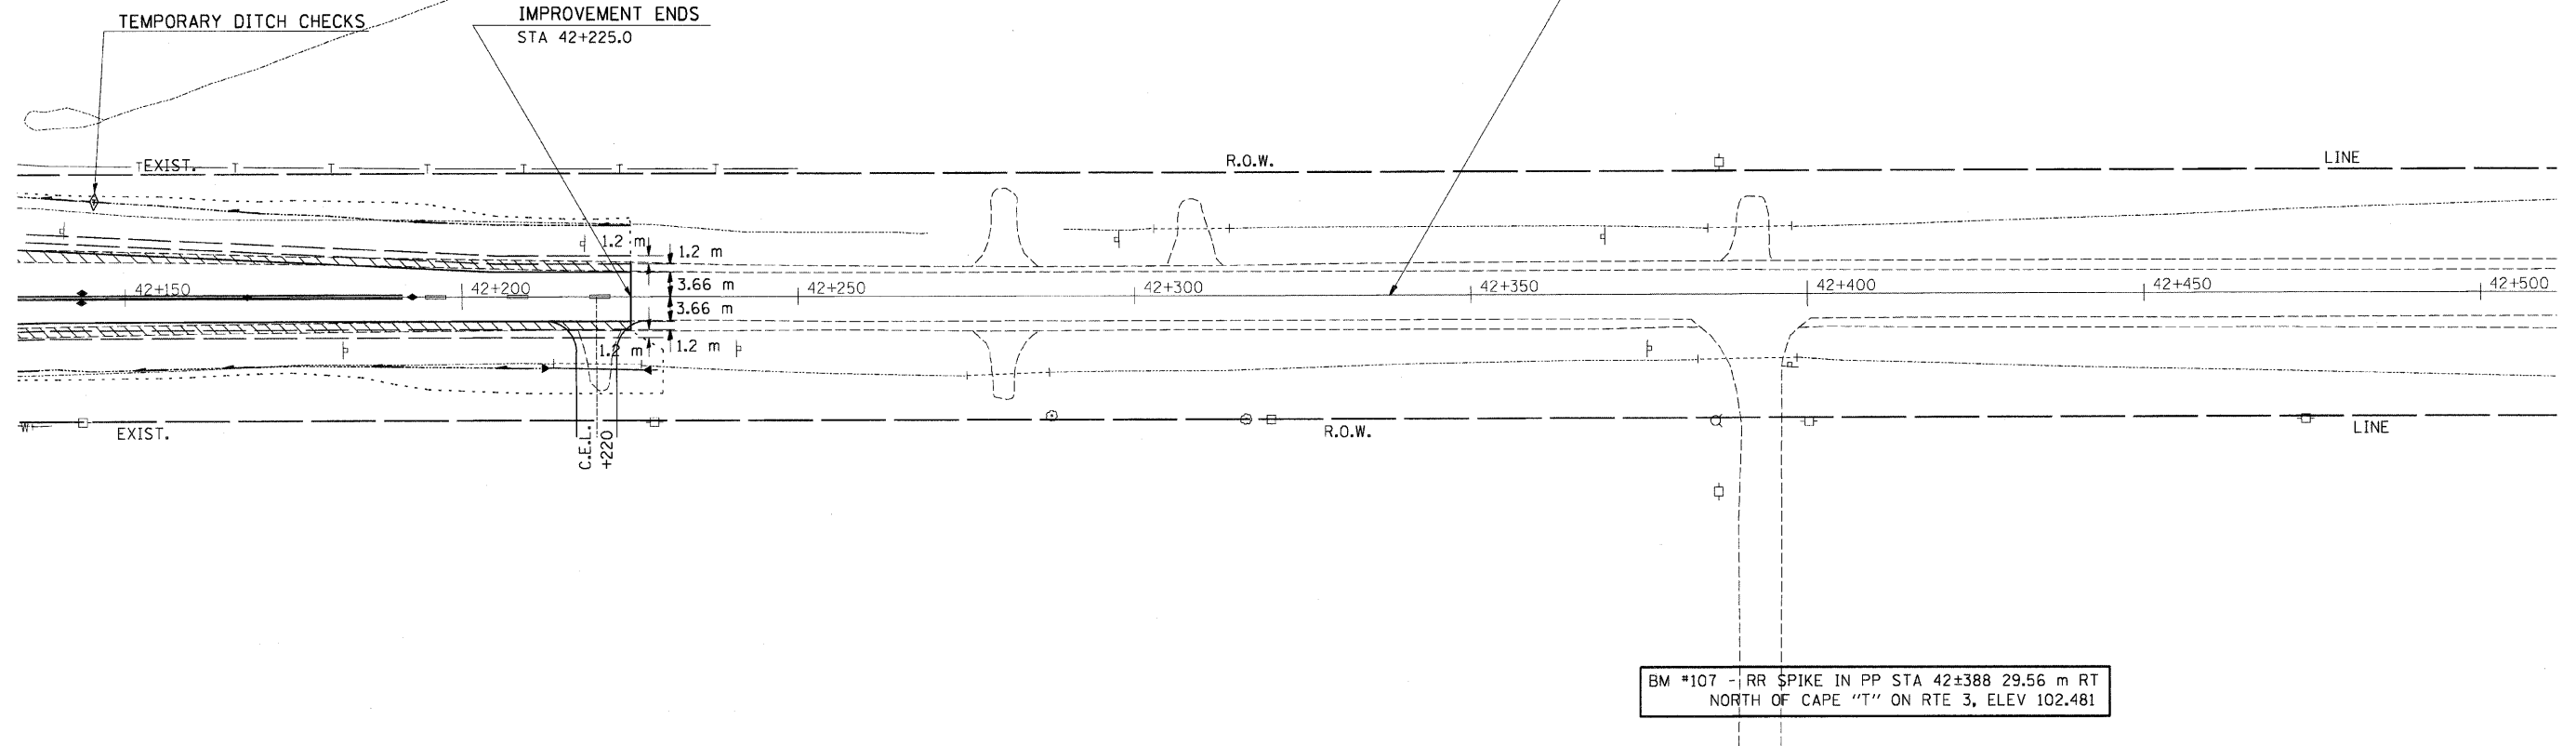

Tuesday September 15, 2009 @ 7:31:37 AM
 c:\pwworkspace\pwwork\1001\KRRANZ\JC.dwg
 c:\pwworkspace\pwwork\1001\KRRANZ\JC.dwg
 c:\pwworkspace\pwwork\1001\KRRANZ\JC.dwg
 LV=2-23,25-57,59-63
 LV=1-15,17-21,23-63
 LV=2-9,11,14-15,17,19-43,45-60