


F.A.P. RTE.	SECTION	COUNTY	TOTAL SHEETS	SHEET NO.
312	101-2(RS-1,N-1)	ALEXANDER	189	97
STA. 2+500.00		TO STA. 2+550.00		
FED. ROAD DIST. NO.		ILLINOIS	FED. AID PROJECT	
44	46	48	50	52

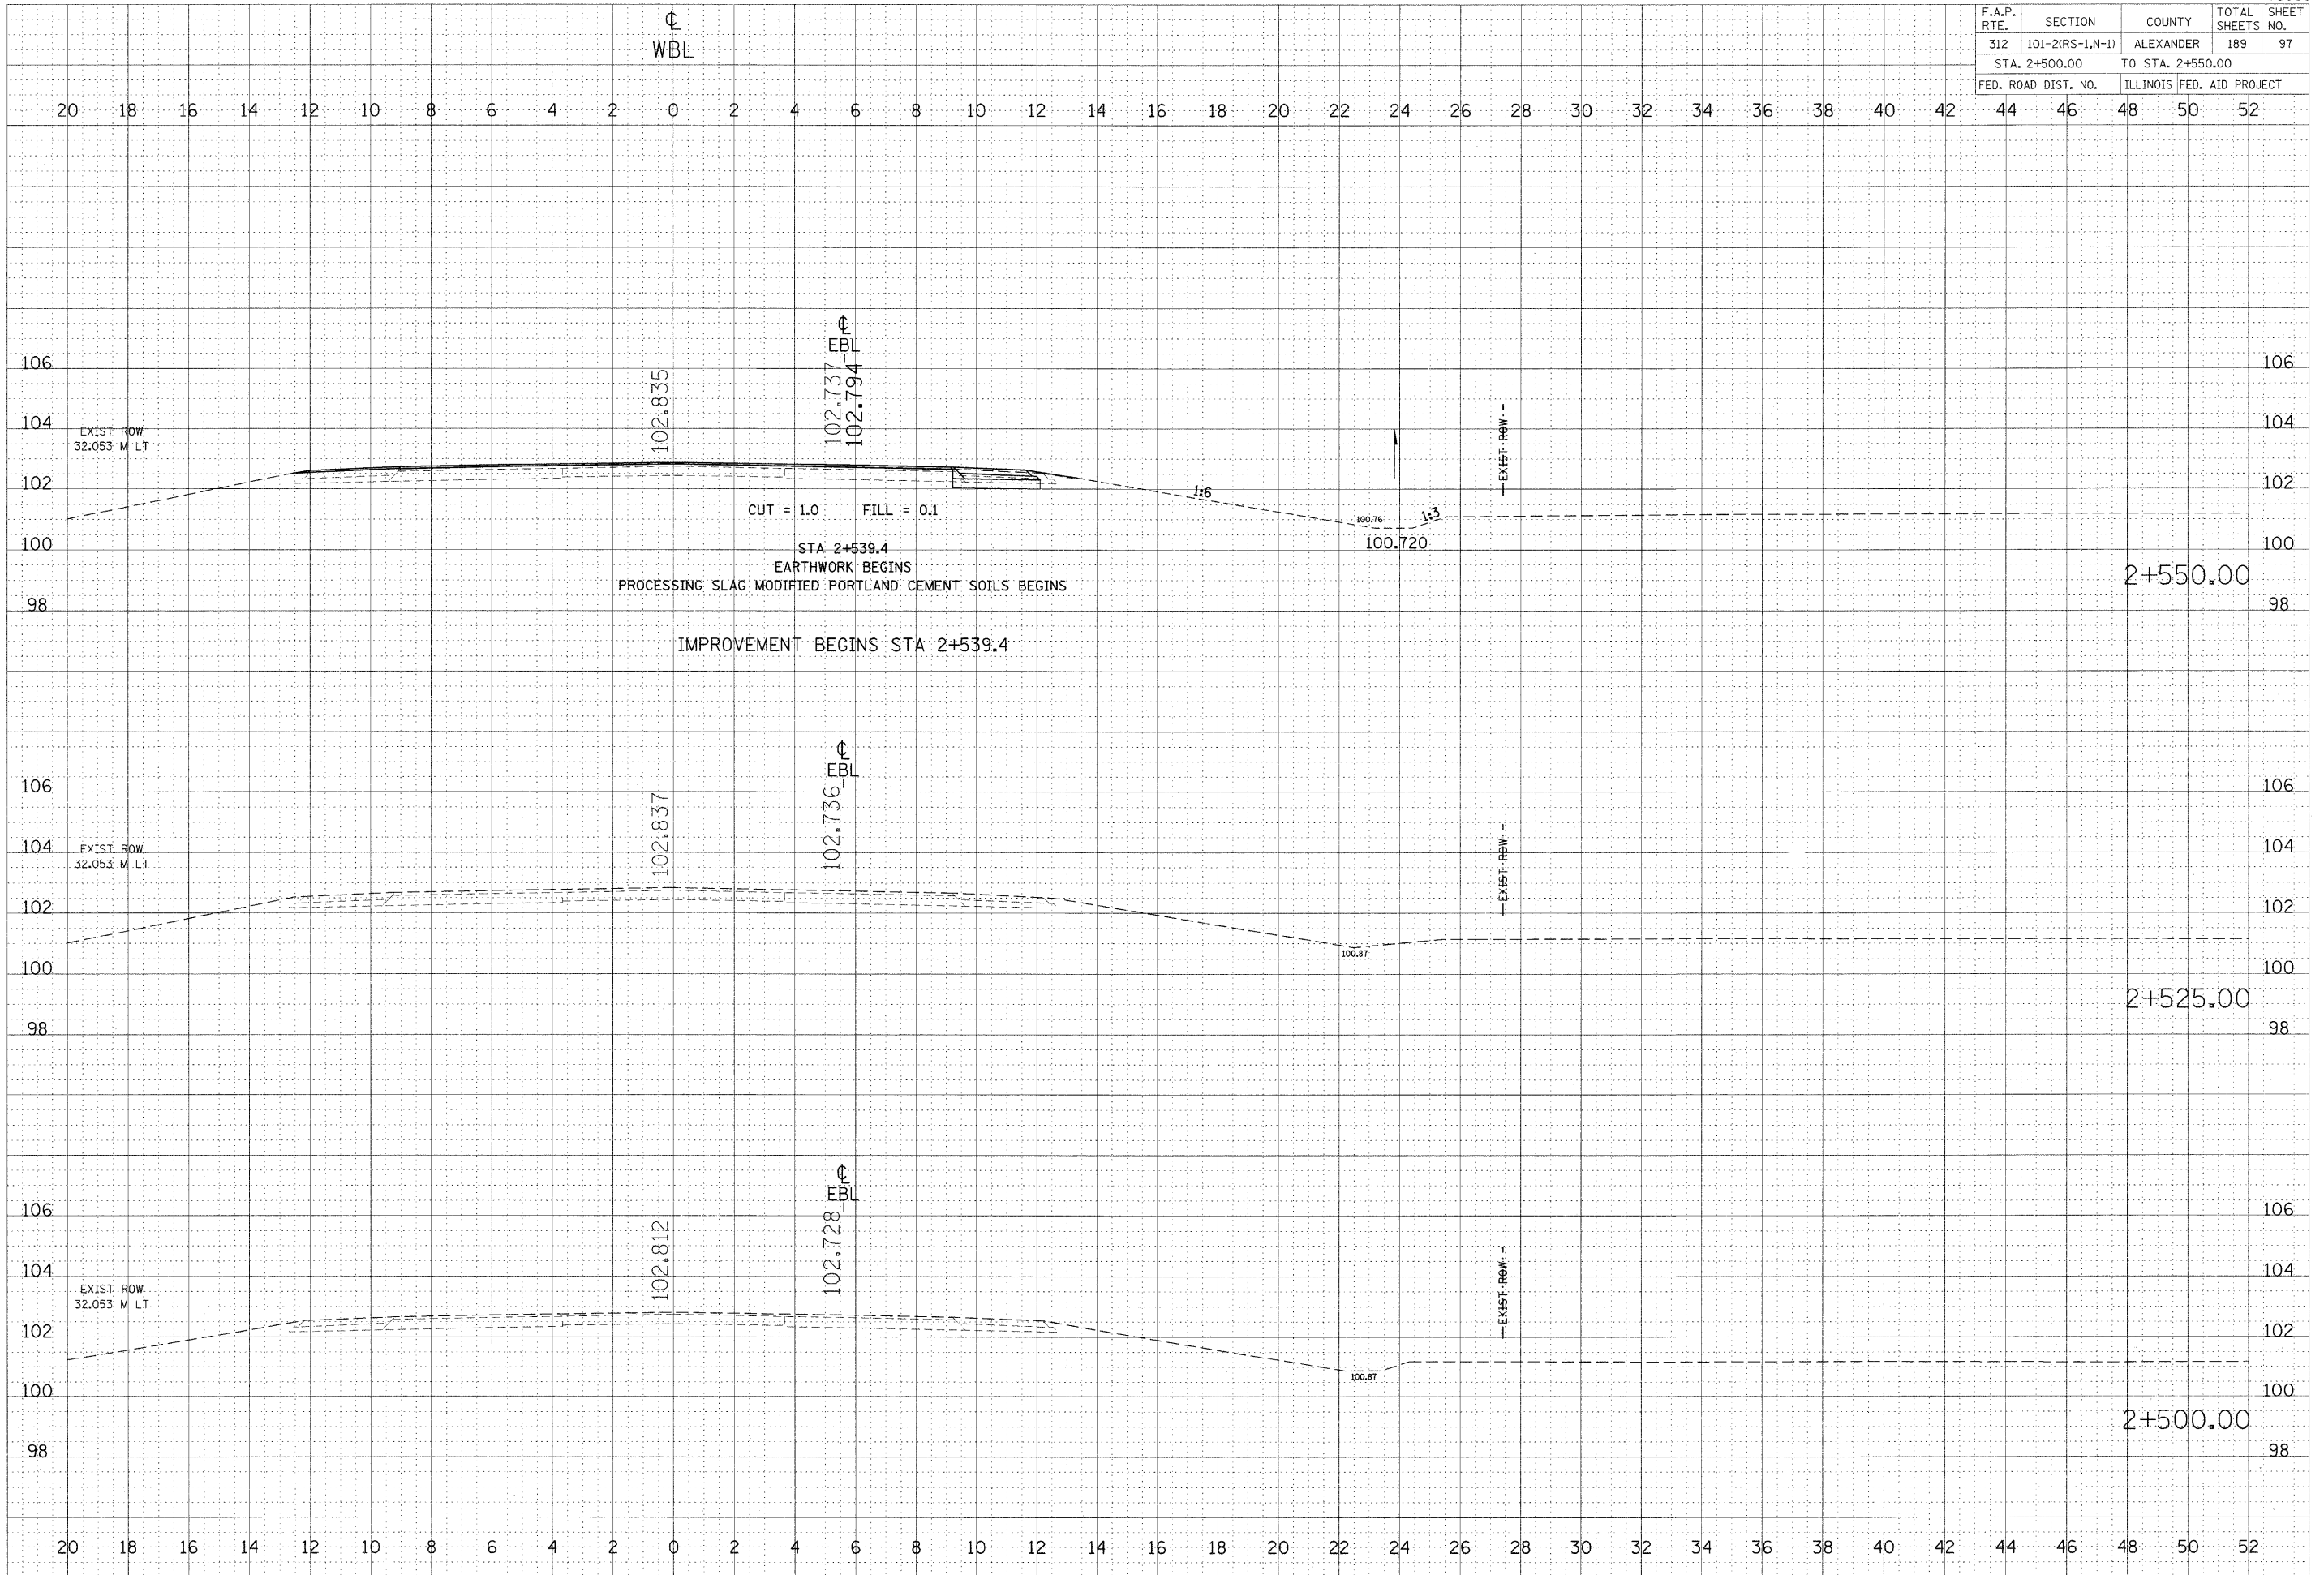

FINAL SURVEYED SURVEY BY DATE
 NOTE BOOK TEMPLATE AREAS CHECKED

ORIGINAL SURVEYED SURVEY BY DATE
 NOTE BOOK TEMPLATE AREAS CHECKED

PLOT DATE = 9/17/2009
 PLOT SCALE = 100:20000 / M
 USER NAME = leftwchd