


F.A.P. RTE.	SECTION	COUNTY	TOTAL SHEETS	SHEET NO.
312	101-2(RS-1,N-1)	ALEXANDER	189	112
STA. 3+625.00		TO STA. 3+700.00		
FED. ROAD DIST. NO.		ILLINOIS FED. AID PROJECT		

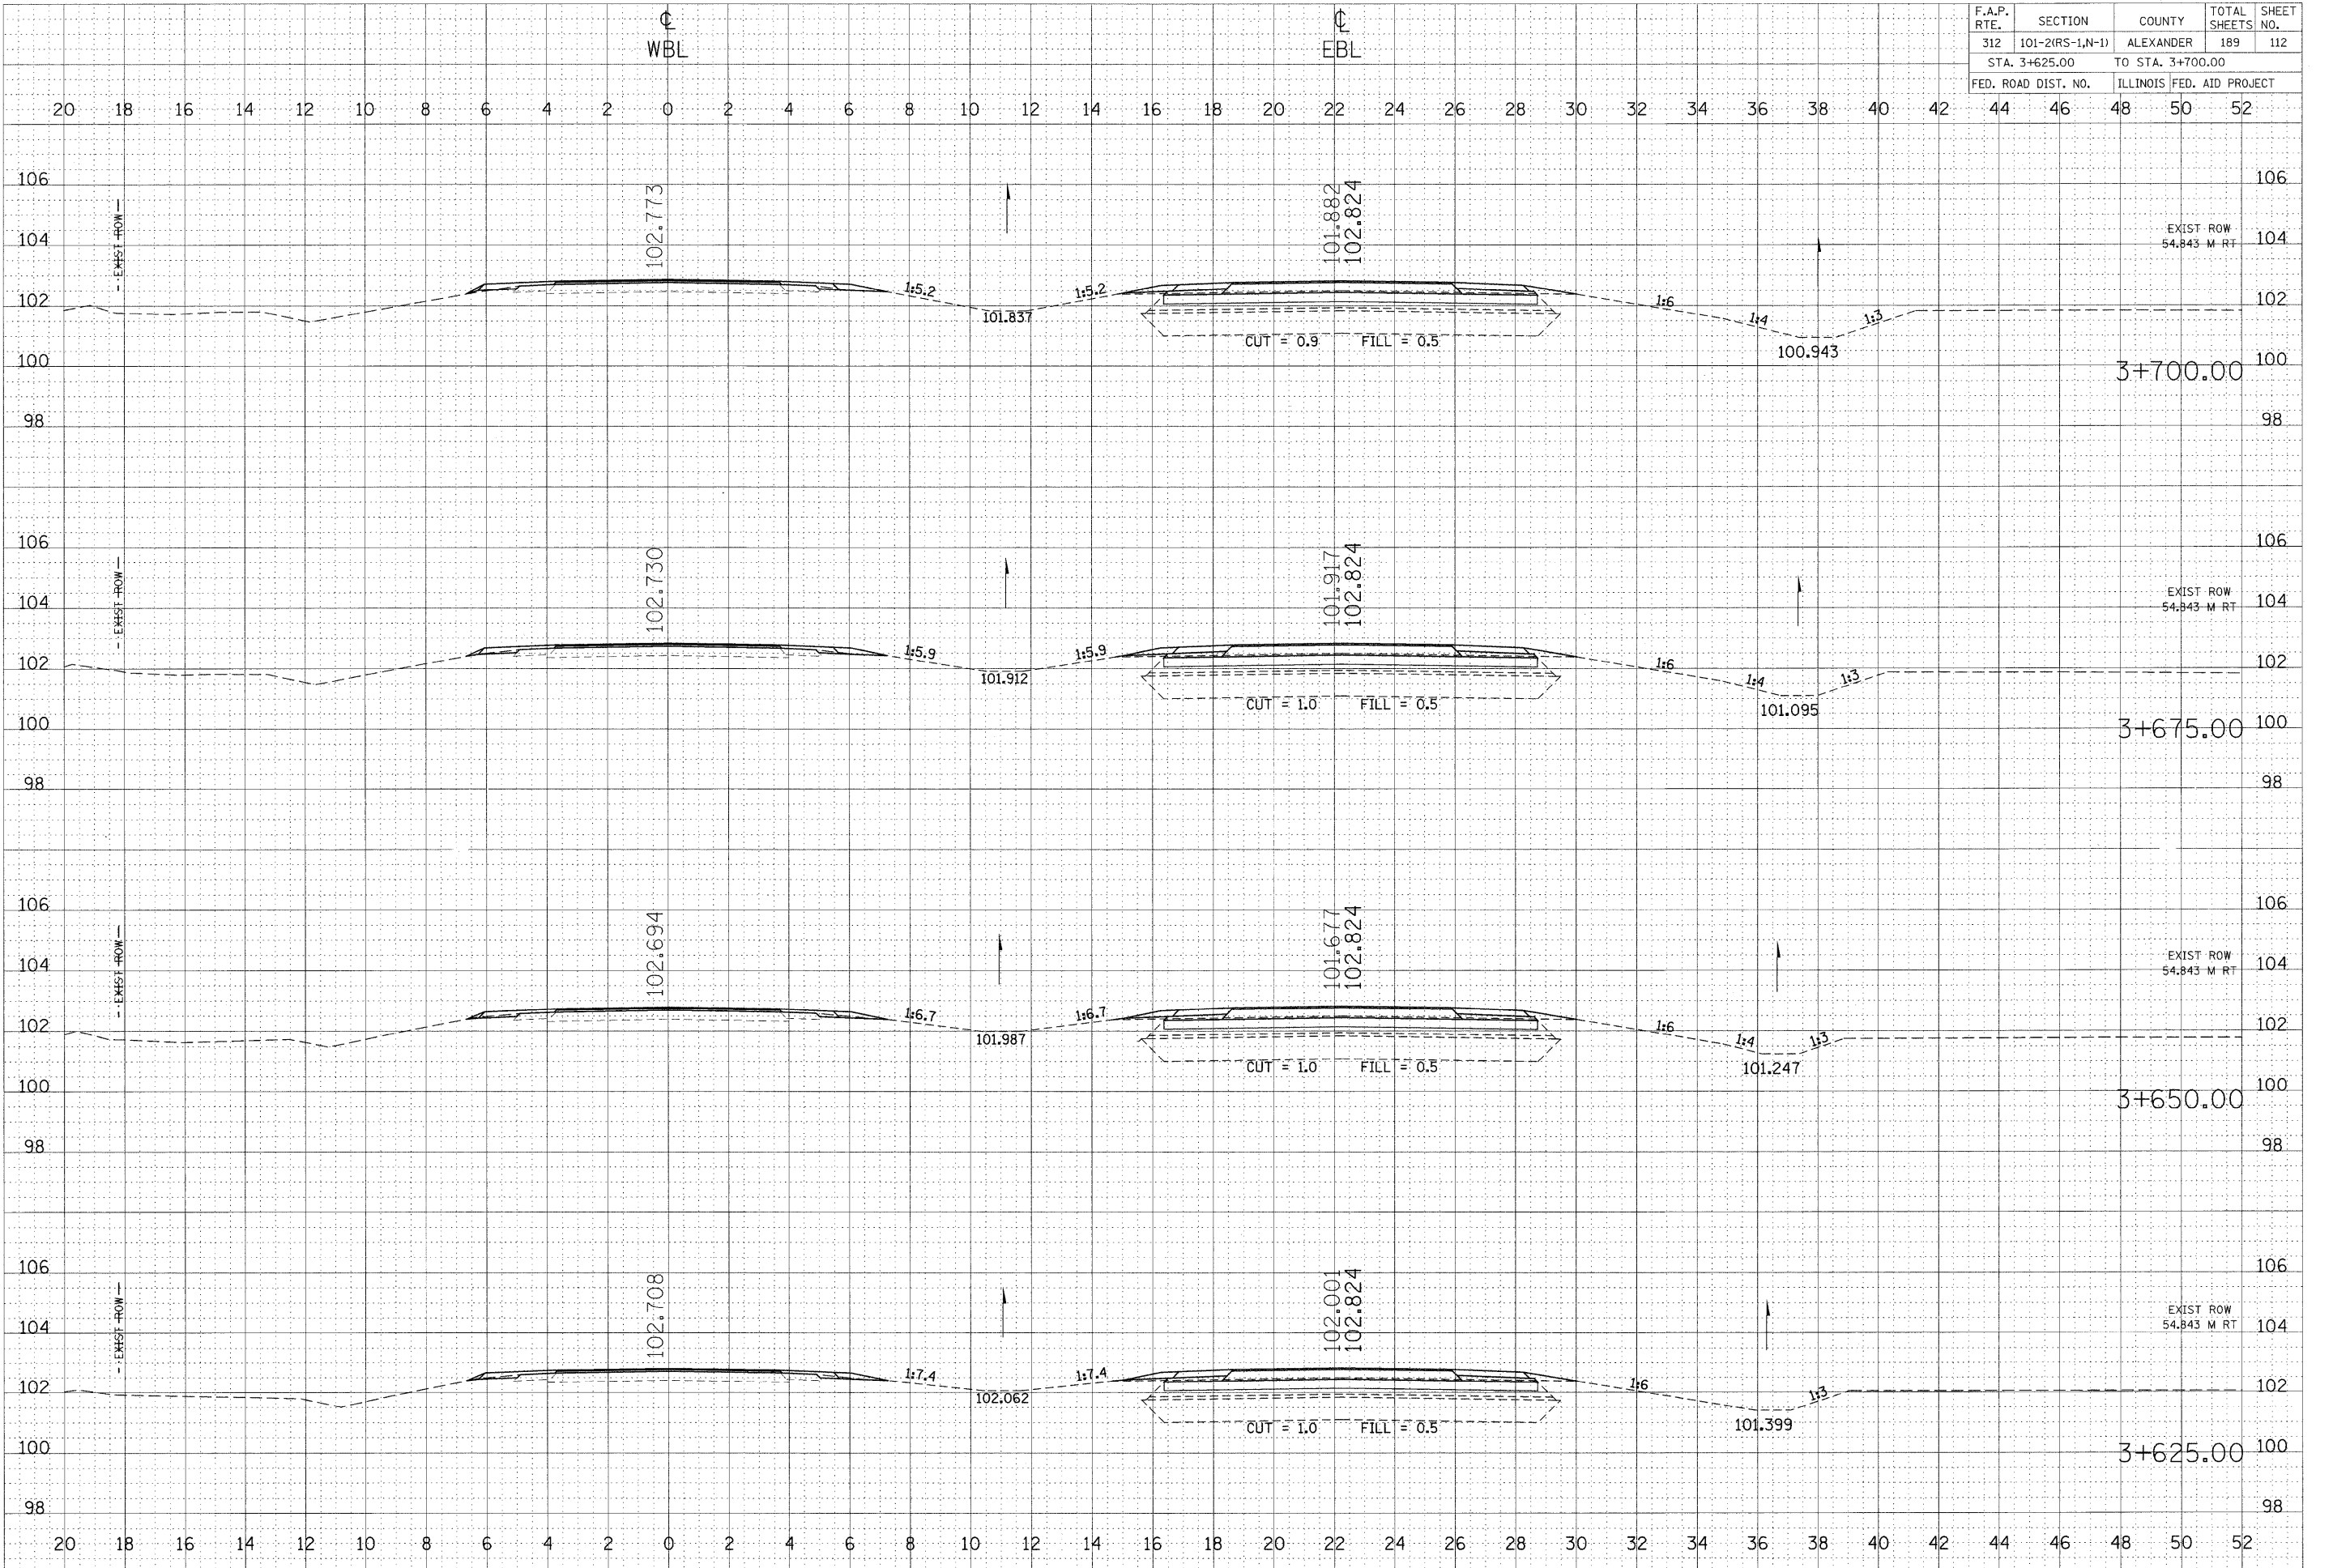

BY _____ DATE _____
 SURVEYED _____
 PLOTTED _____
 NOTE BOOK _____
 AREAS CHECKED _____

BY _____ DATE _____
 SURVEYED _____
 PLOTTED _____
 NOTE BOOK _____
 AREAS CHECKED _____

PLOT DATE = 9/17/2009
 FILE NAME = c:\p\work\APM1001\LEFT\WCHD\CHD\146\146shp\c2.m32
 PLOT SCALE = 100.0000 m / N.
 USER NAME = leftwchd