


F.A.P. RTE.	SECTION	COUNTY	TOTAL SHEETS	SHEET NO.
312	101-2(RS-1,N-1)	ALEXANDER	189	116
STA. 3+975.00		TO STA. 4+024.30		
FED. ROAD DIST. NO.		ILLINOIS	FED. AID PROJECT	

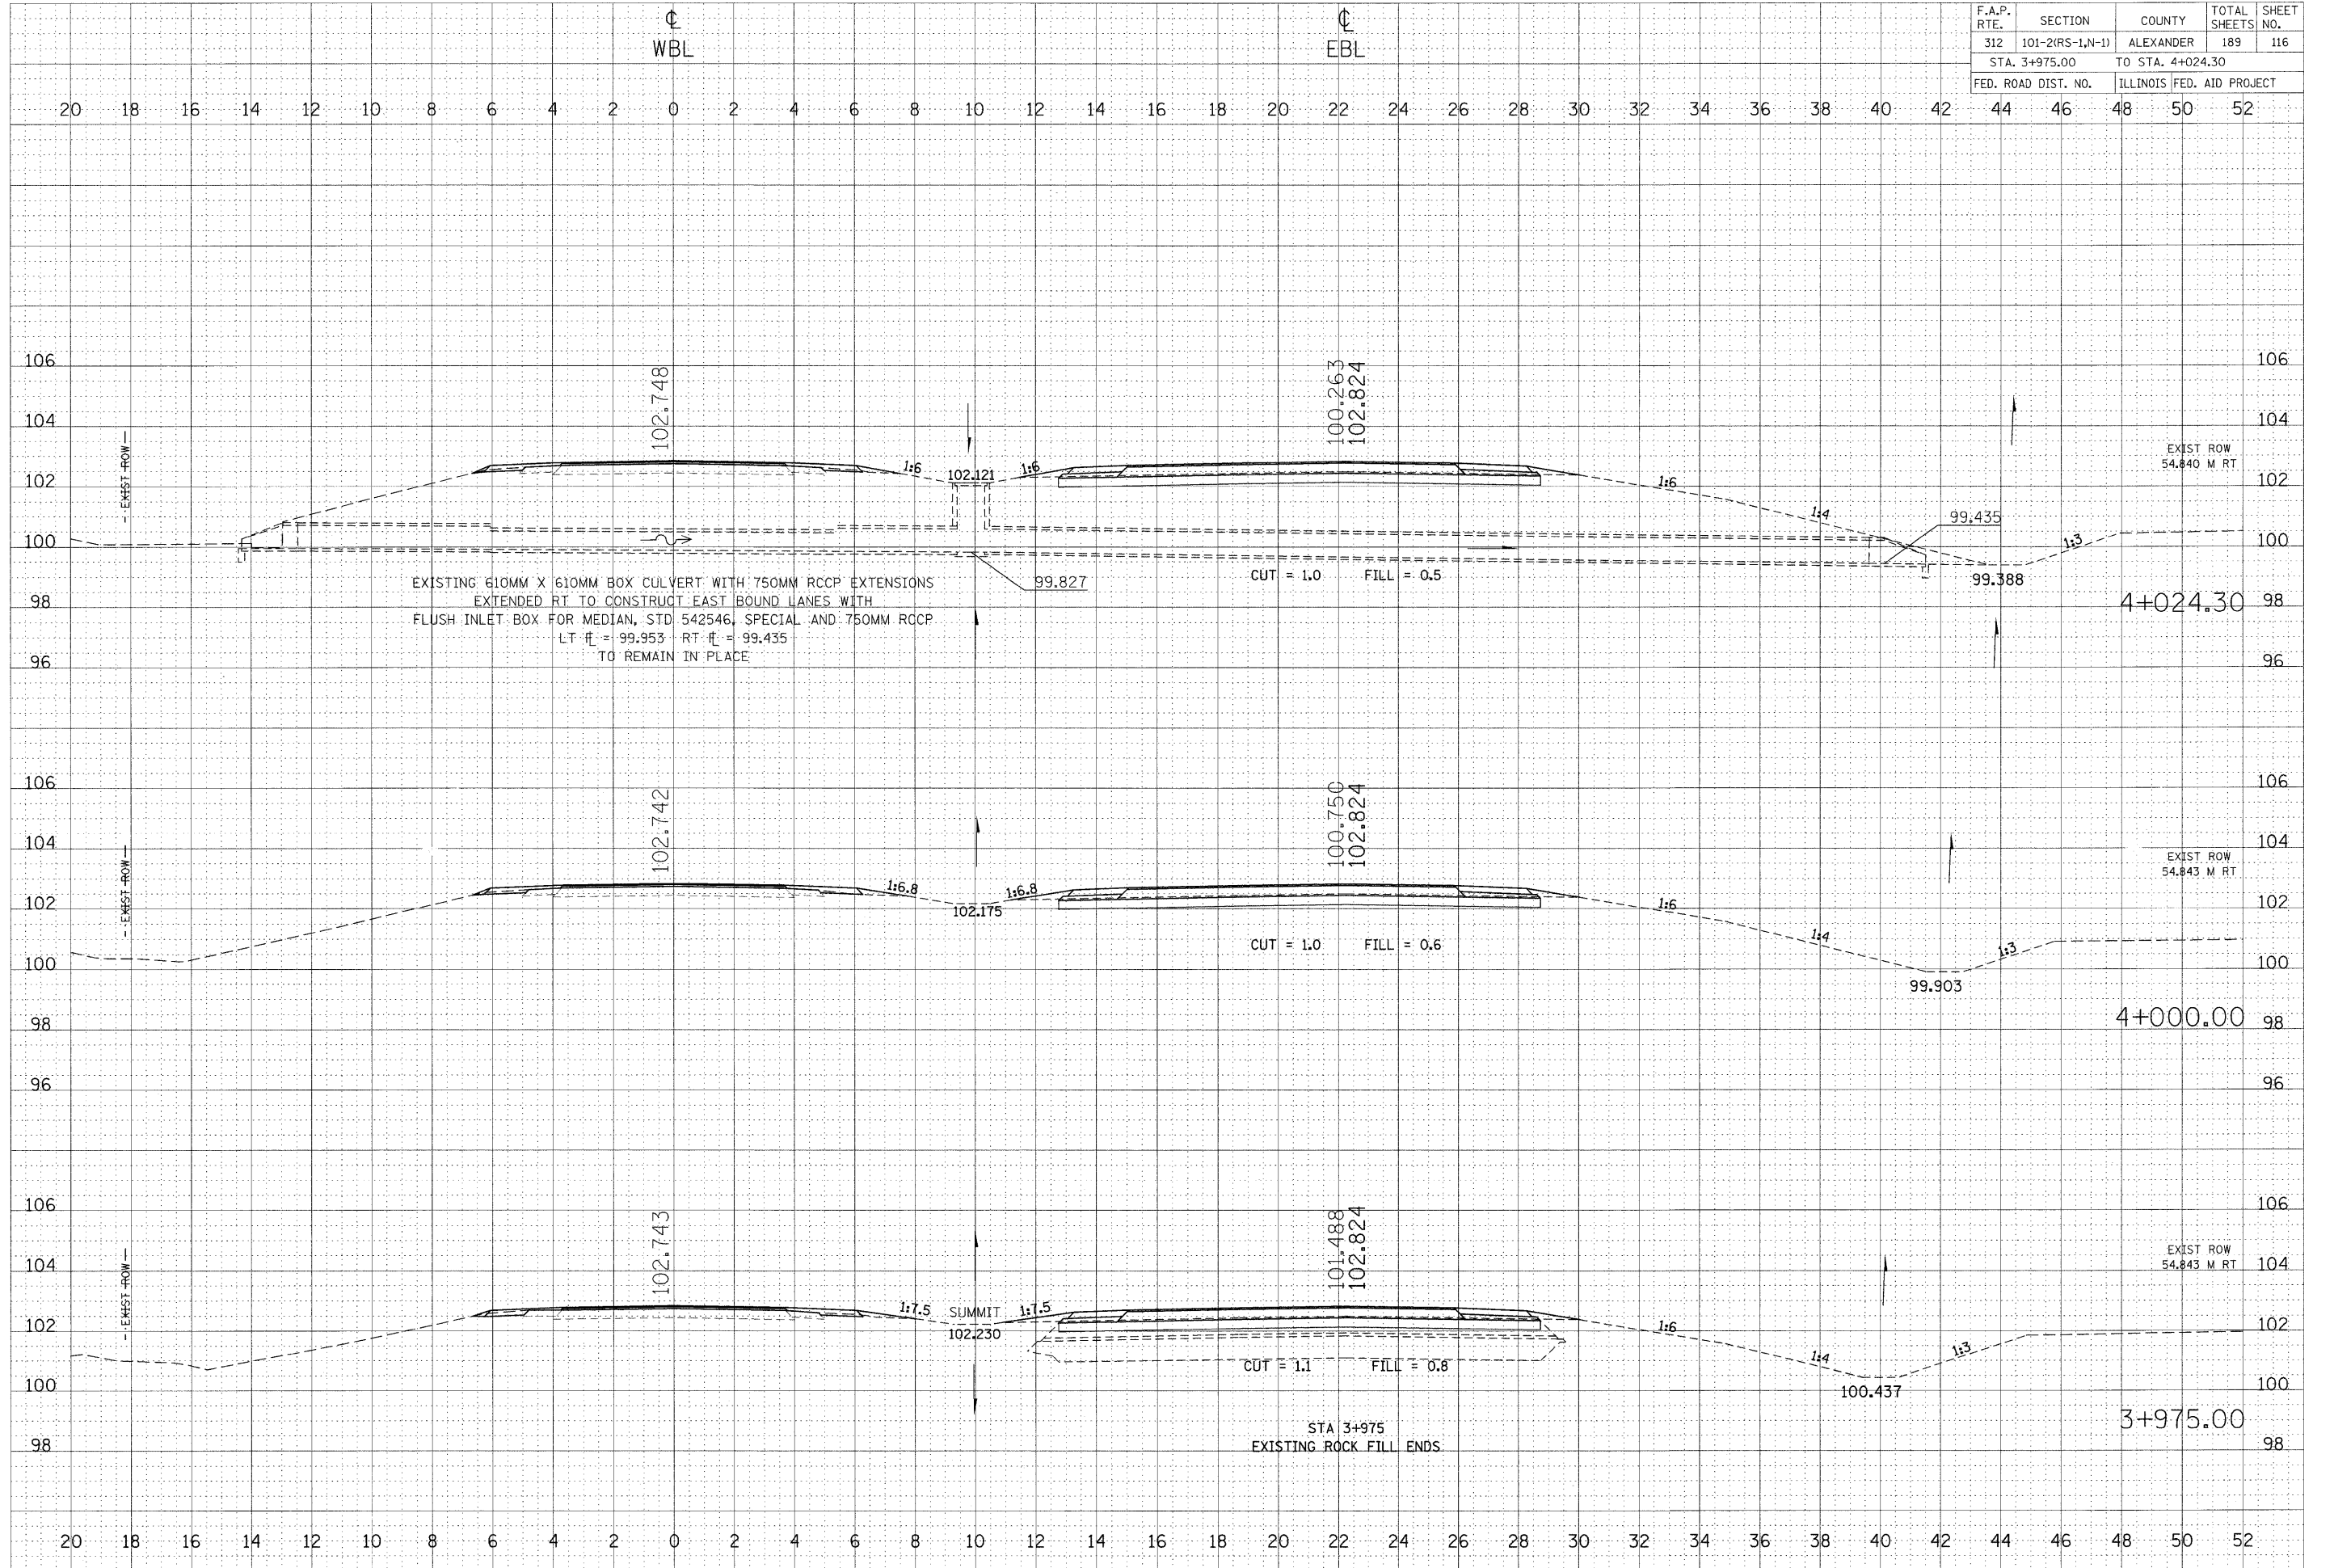

BY	DATE
FINAL SURVEY	
PLOTTED	
NOTE BOOK	
AREAS CHECKED	
NO.	

BY	DATE
ORIGINAL SURVEY	
PLOTTED	
NOTE BOOK	
AREAS CHECKED	
NO.	

PLOT DATE = 9/17/2009  
 FILE NAME = c:\p\work\p\1001\LEFT\WBL\101-2(RS-1,N-1)\101-2(RS-1,N-1) RT 16.841.mxd  
 PLOT SCALE = 100:2000 m / M.  
 USER NAME = jef@richd.