


F.A.P. RTE.	SECTION	COUNTY	TOTAL SHEETS	SHEET NO.
312	101-2(RS-1,N-1)	ALEXANDER	189	123
STA. 4+325.00		TO STA. 4+400.00		
FED. ROAD DIST. NO.		ILLINOIS FED. AID PROJECT		

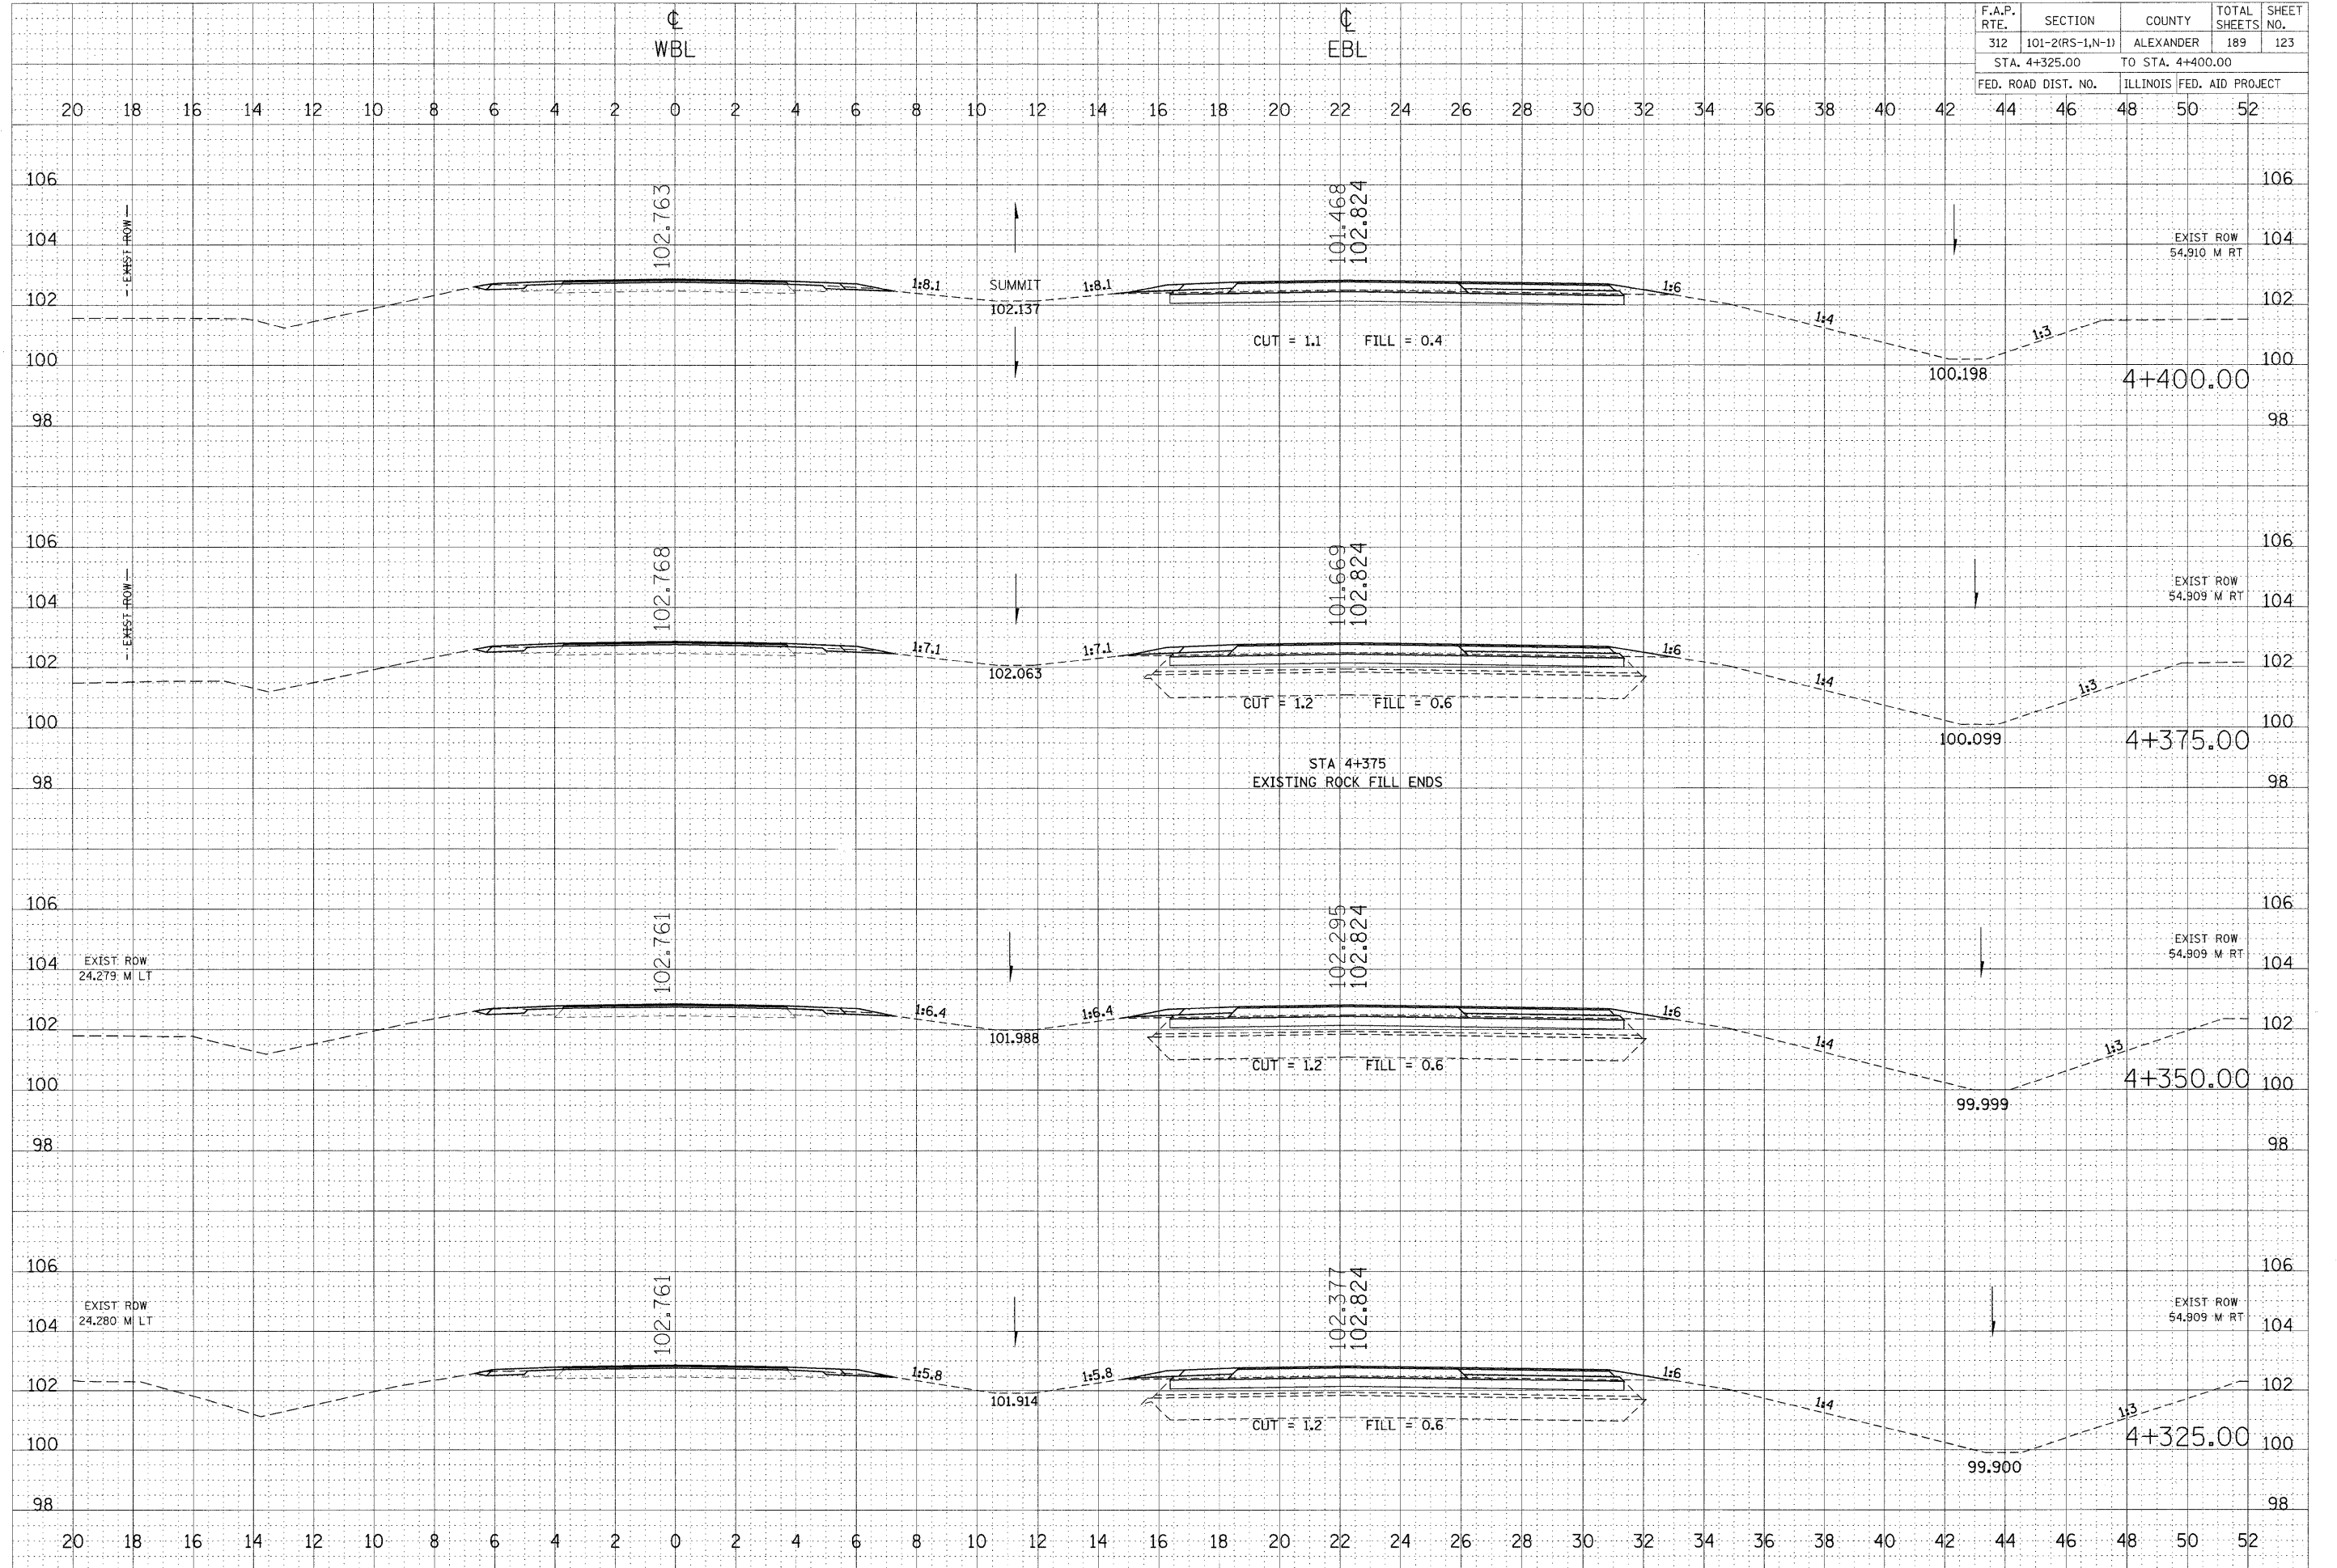

BY: _____ DATE: _____

NO. _____

AREAS CHECKED: _____

PLANNED: _____

NOTED: _____

DATE: _____

BY: _____

BY: _____ DATE: _____

NO. _____

AREAS CHECKED: _____

PLANNED: _____

NOTED: _____

DATE: _____

BY: _____

PLOT DATE = 9/17/2009
 FILE NAME = c:\p\work\p\w\101-2(RS-1,N-1)\LEFT\101-2(RS-1,N-1)\101-2(RS-1,N-1)-C2.m32
 PLOT SCALE = 100.0000 m / M.
 USER NAME = jefwchnd