


F.A.P. RTE.	SECTION	COUNTY	TOTAL SHEETS NO.	SHEET NO.
312	101-2(RS-1,N-1)	ALEXANDER	189	126
STA. 4+625.00		TO STA. 4+675.00		
FED. ROAD DIST. NO.		ILLINOIS	FED. AID PROJECT	
44	46	48	50	52

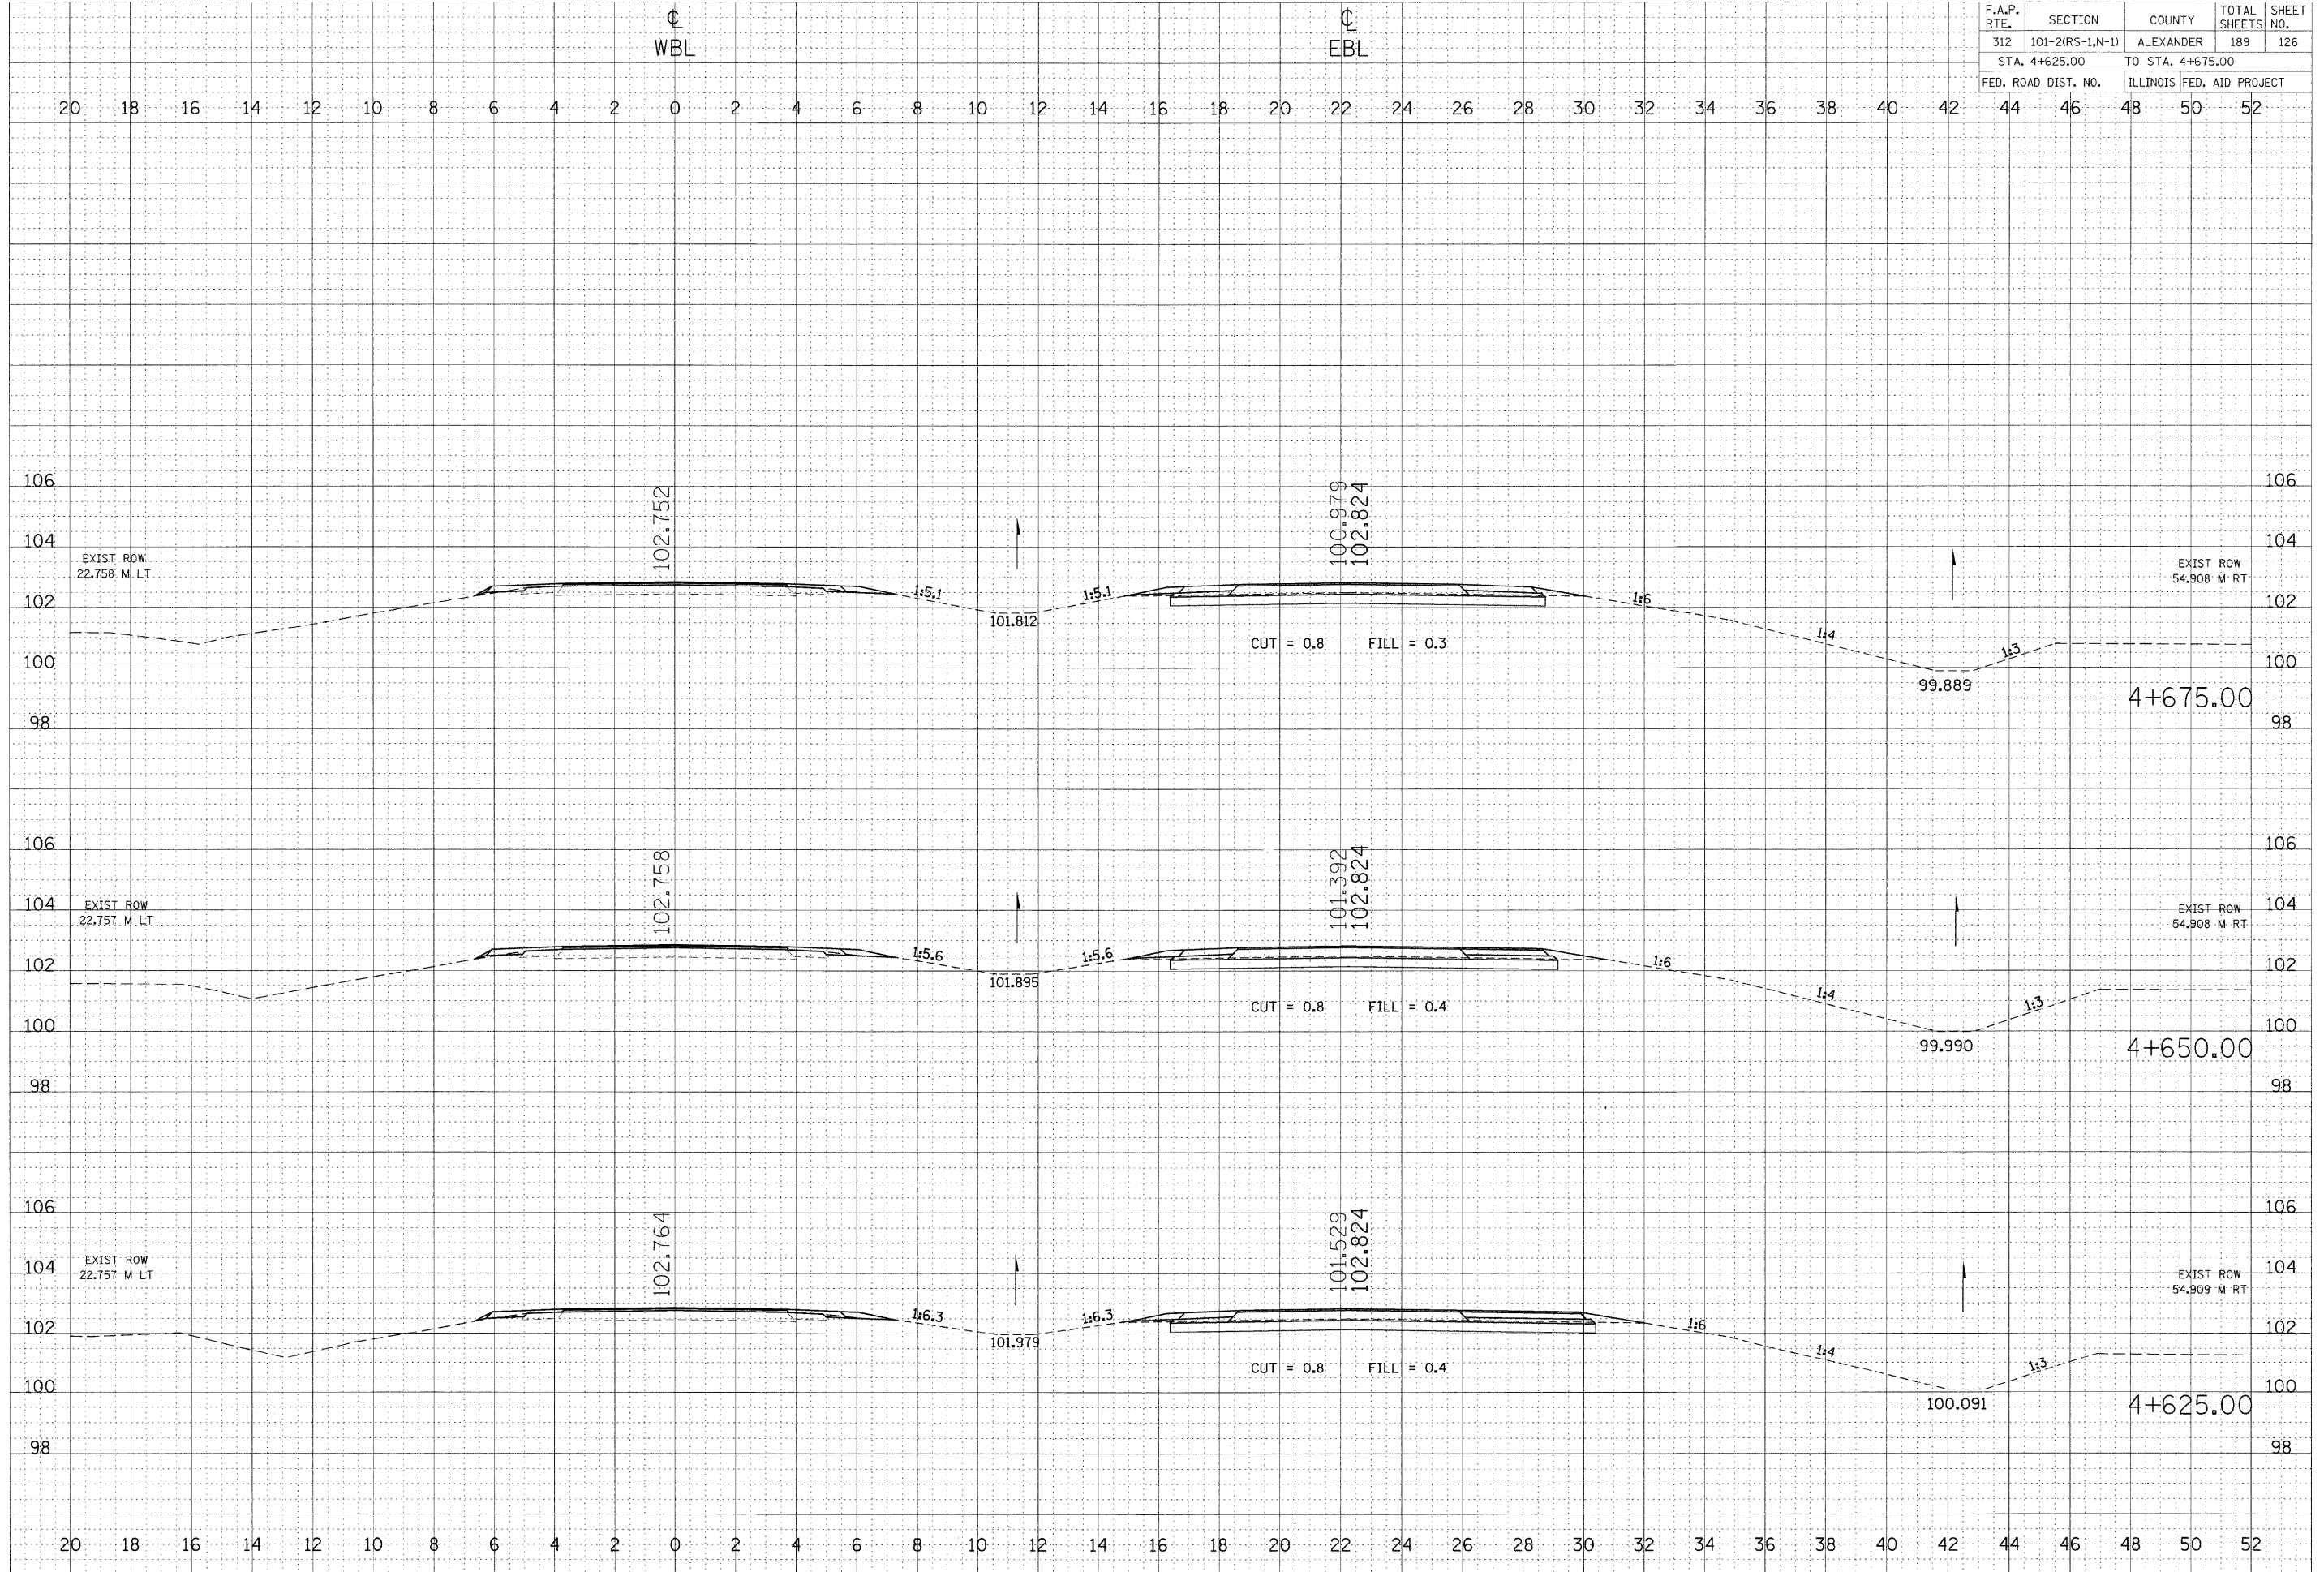

FINAL SURVEY	DATE
SURVEYED	
PLOTTED	
NOTED	
AREAS CHECKED	
NO.	

ORIGINAL SURVEY	DATE
SURVEYED	
PLOTTED	
NOTED	
AREAS CHECKED	
NO.	

PLOT DATE = 9/17/2009
 FILE NAME = c:\pvc\work\p1\IDDY\LEFT\WBL\44-46-48-50-52.mxd
 PLOT SCALE = 100.0000 m / 1"
 USER NAME = jrt@stc.com