


F.A.P. RTE.	SECTION	COUNTY	TOTAL SHEETS	SHEET NO.
312	101-2(RS-1,N-1)	ALEXANDER	189	128
STA. 4+717.00		TO STA. 4+775.00		
FED. ROAD DIST. NO.		ILLINOIS	FED. AID PROJECT	

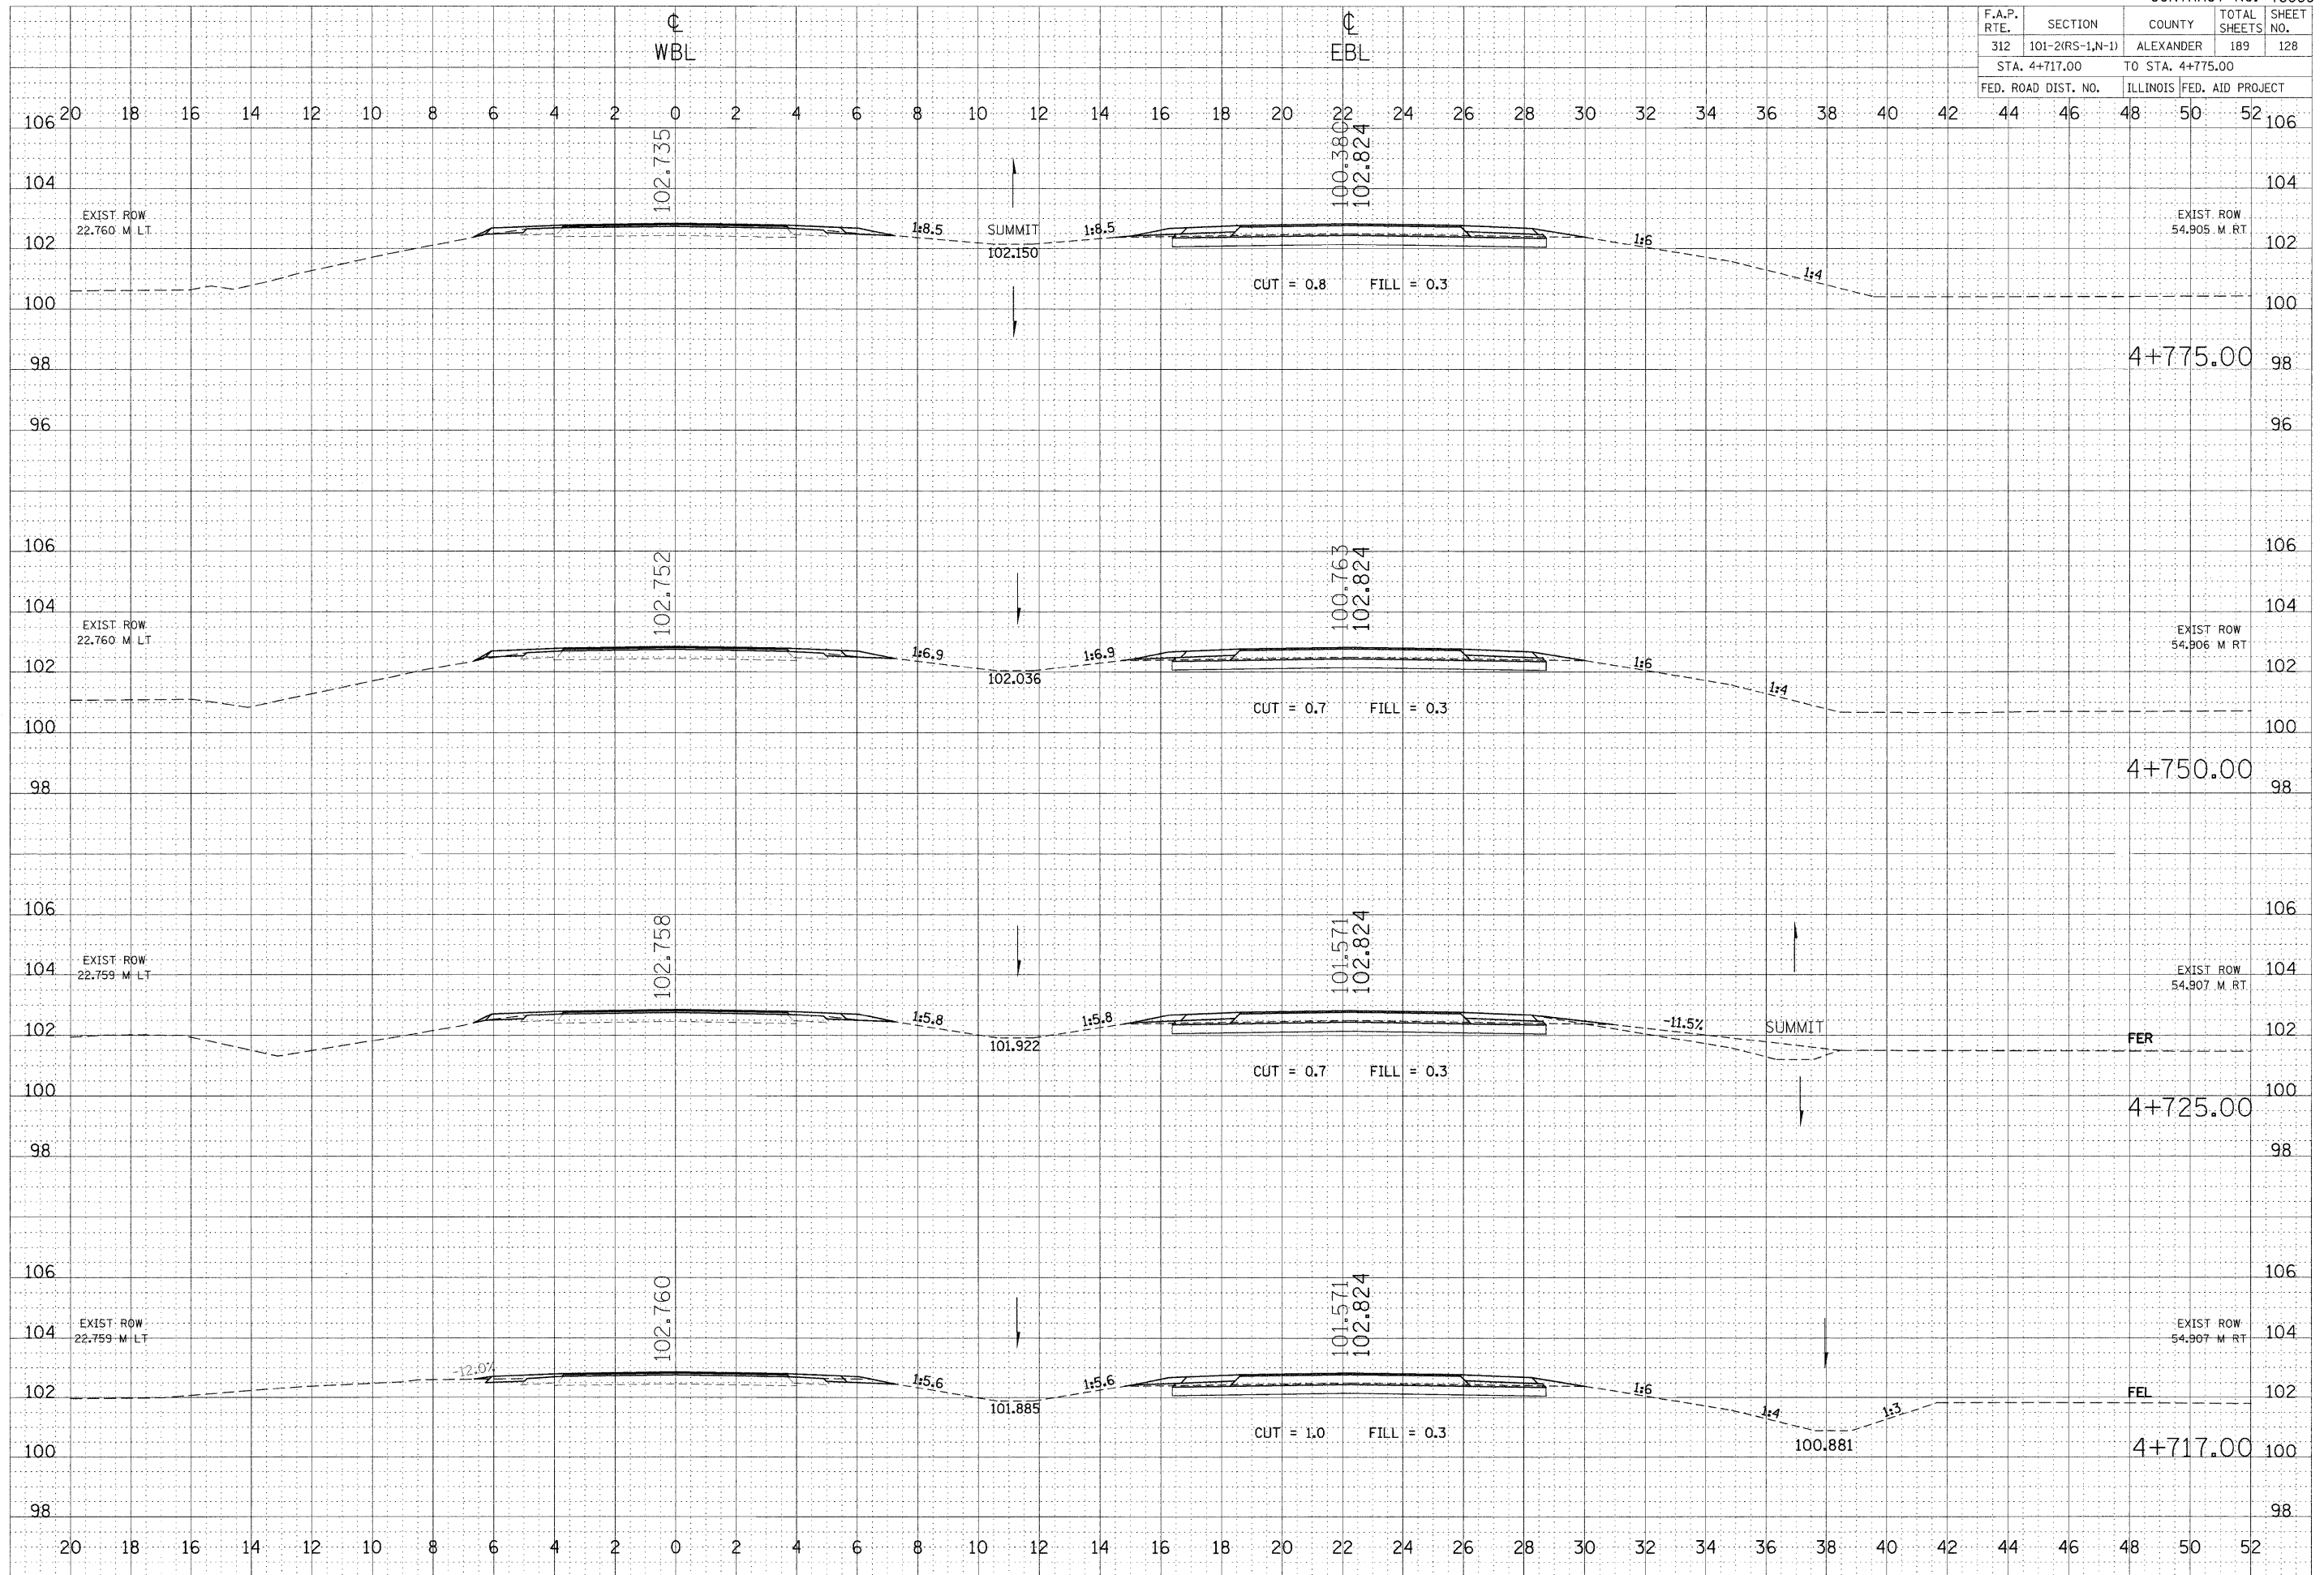

FINAL SURVEY SURVEYED BY DATE  
 PLOTTED BY DATE  
 NOTE BOOK NO. DATE  
 AREAS CHECKED

ORIGINAL SURVEY SURVEYED BY DATE  
 PLOTTED BY DATE  
 NOTE BOOK NO. DATE  
 AREAS CHECKED

PLOT DATE = 9/17/2009  
 FILE NAME = c:\npa\work\pwwd\LEFT\146\146.dwg  
 PLOT SCALE = 100.0000 m / M  
 USER NAME = jefward