


| F.A.P. RTE. | SECTION | COUNTY | TOTAL SHEETS | SHEET NO. |
|---------------------|-----------------|------------------|--------------|------------------|
| 312 | 101-2(RS-1,N-1) | ALEXANDER | 189 | 129 |
| STA. 4+800.00 | | TO STA. 4+850.00 | | |
| FED. ROAD DIST. NO. | | ILLINOIS | | FED. AID PROJECT |

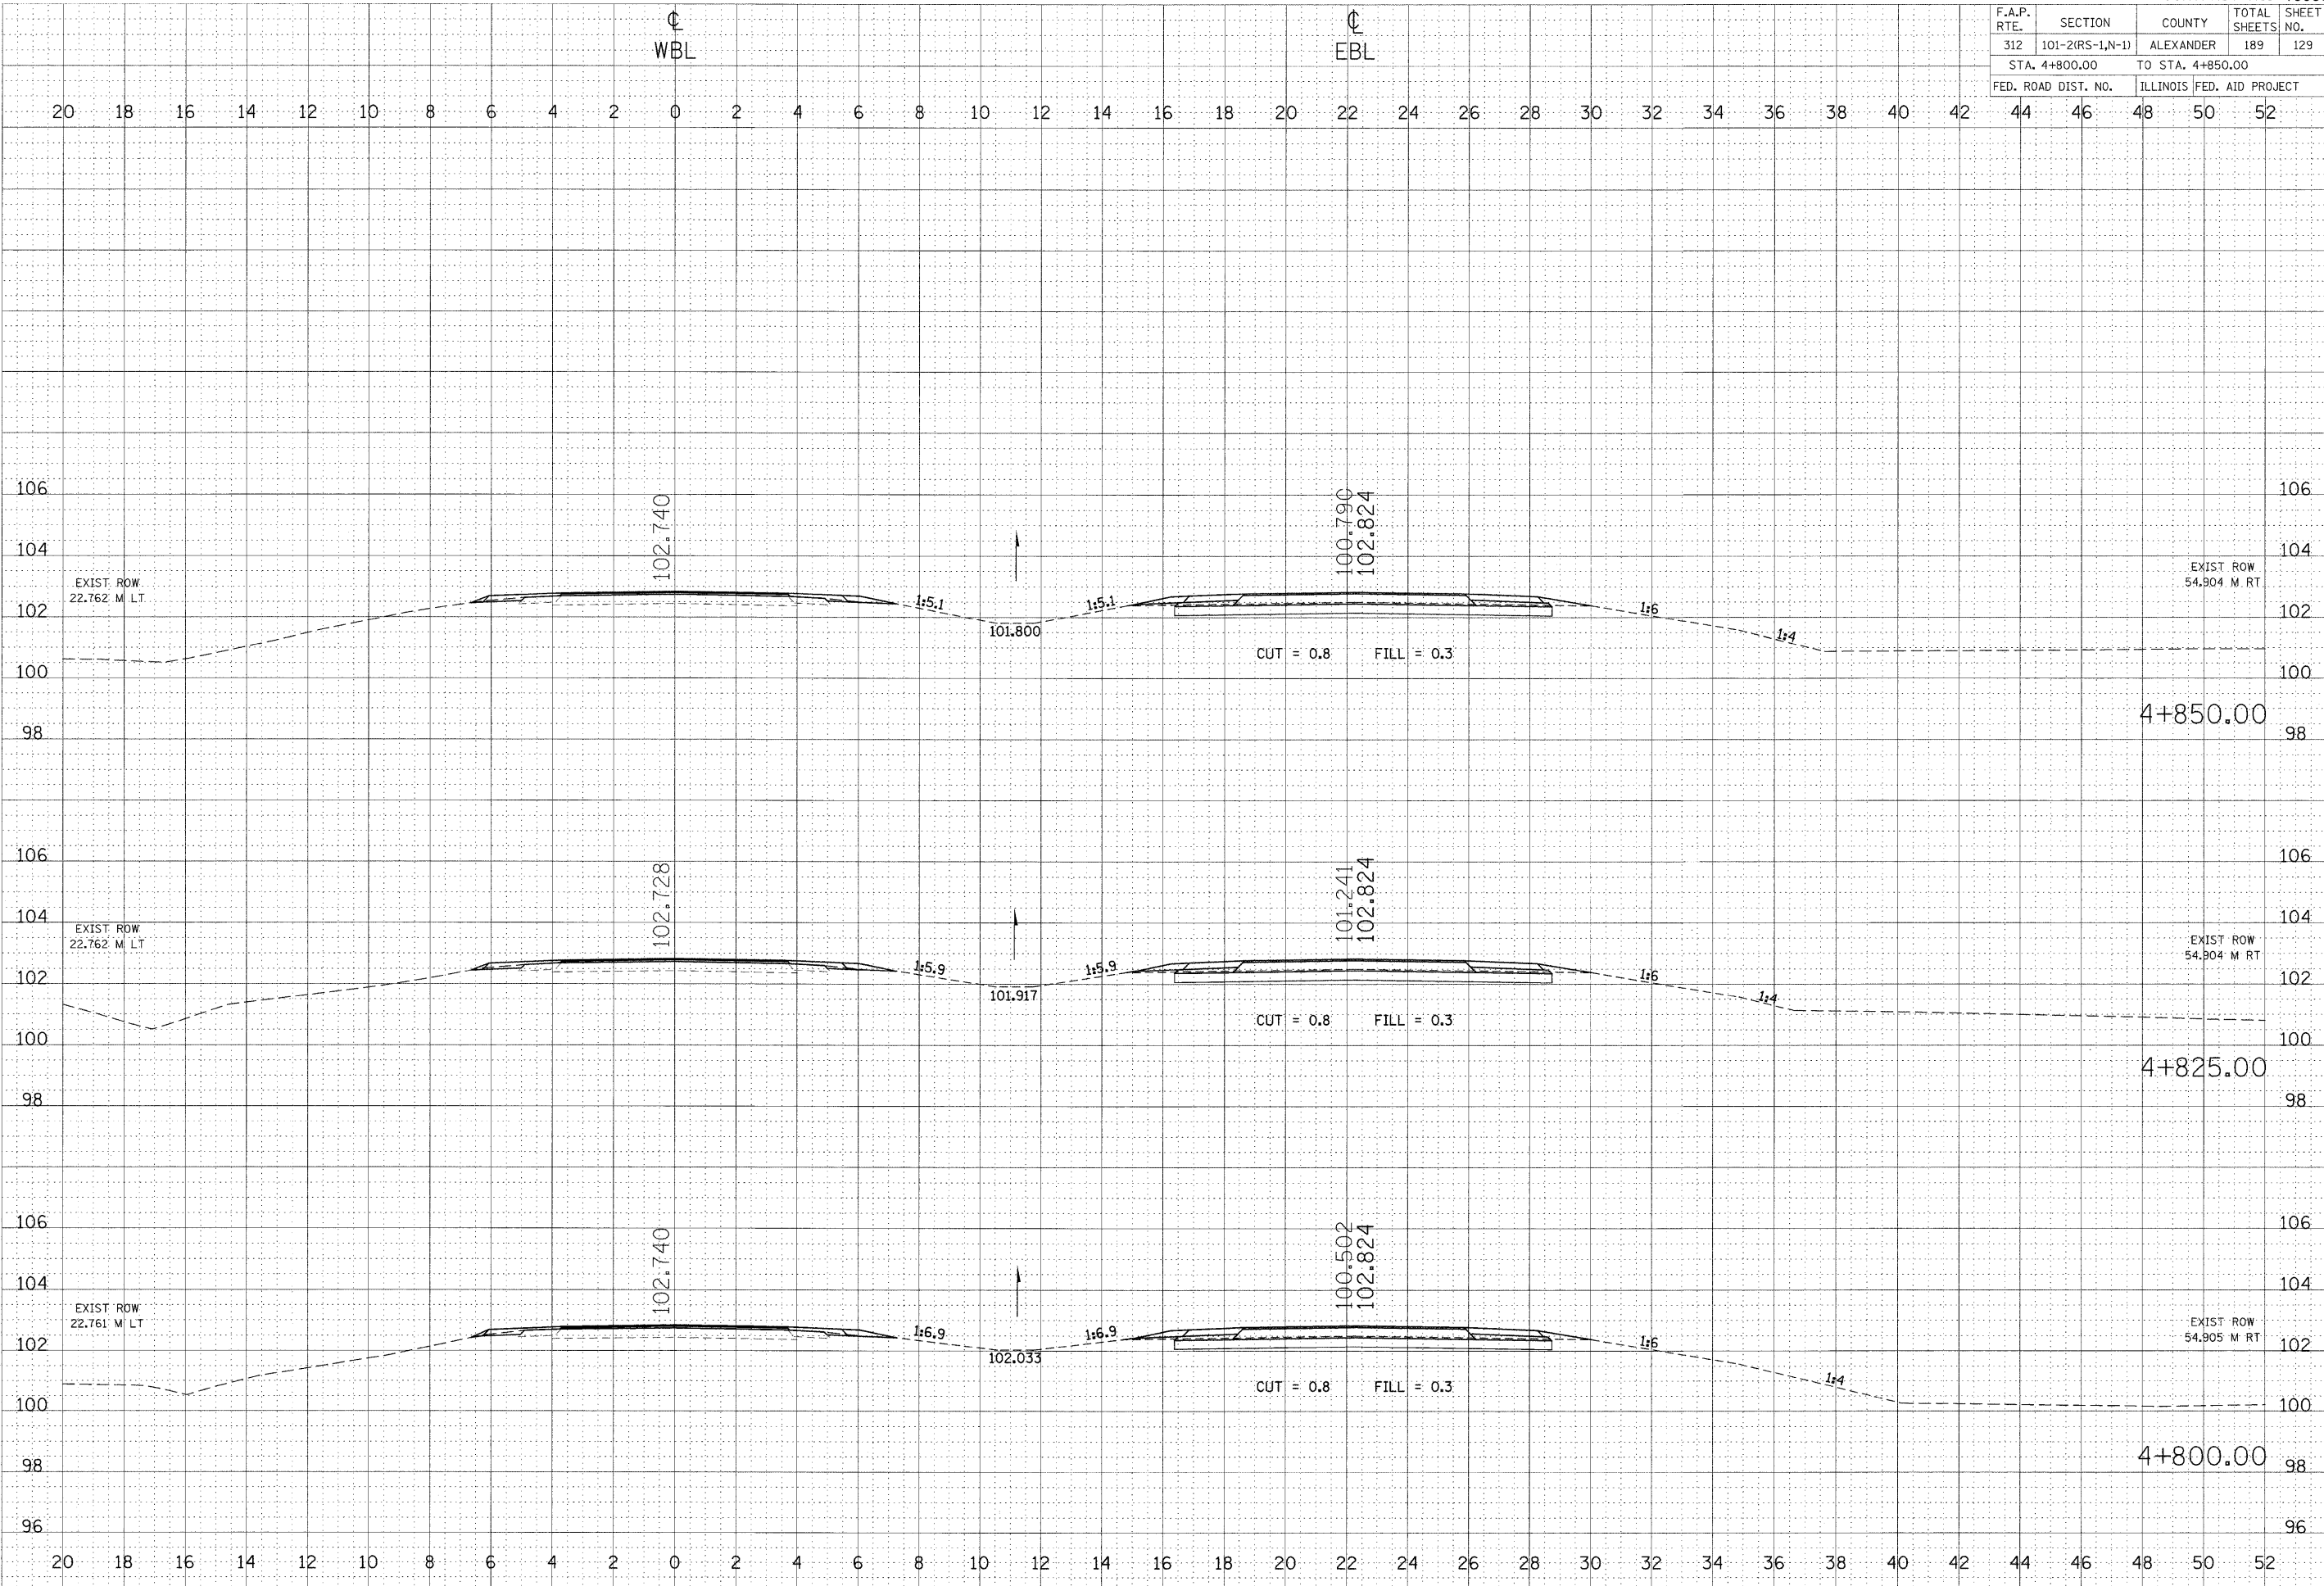

IL 146: STA 4+800.00 TO STA 4+850.00

| | |
|----|------|
| BY | DATE |
| | |
| | |
| | |

NO. _____
 FINISH SURVEYED
 SURVEY PLOTTED
 NOTE BOOK AREAS CHECKED
 AREAS CHECKED

| | |
|----|------|
| BY | DATE |
| | |
| | |
| | |

NO. _____
 ORIGINAL SURVEYED
 SURVEY PLOTTED
 FILE NAME = c:\pvc-ec-k-1\p1001\LEFT\WORLD\101-2(RS-1,N-1)R148.stb
 PLOT SCALE = 100:20000 m / M.
 USER NAME = jef*wind