


F.A.P. RTE.	SECTION	COUNTY	TOTAL SHEETS	SHEET NO.
312	101-2(RS-1,N-1)	ALEXANDER	189	134
STA. 5+100.00		TO STA. 5+150.00		
FED. ROAD DIST. NO.		ILLINOIS	FED. AID PROJECT	

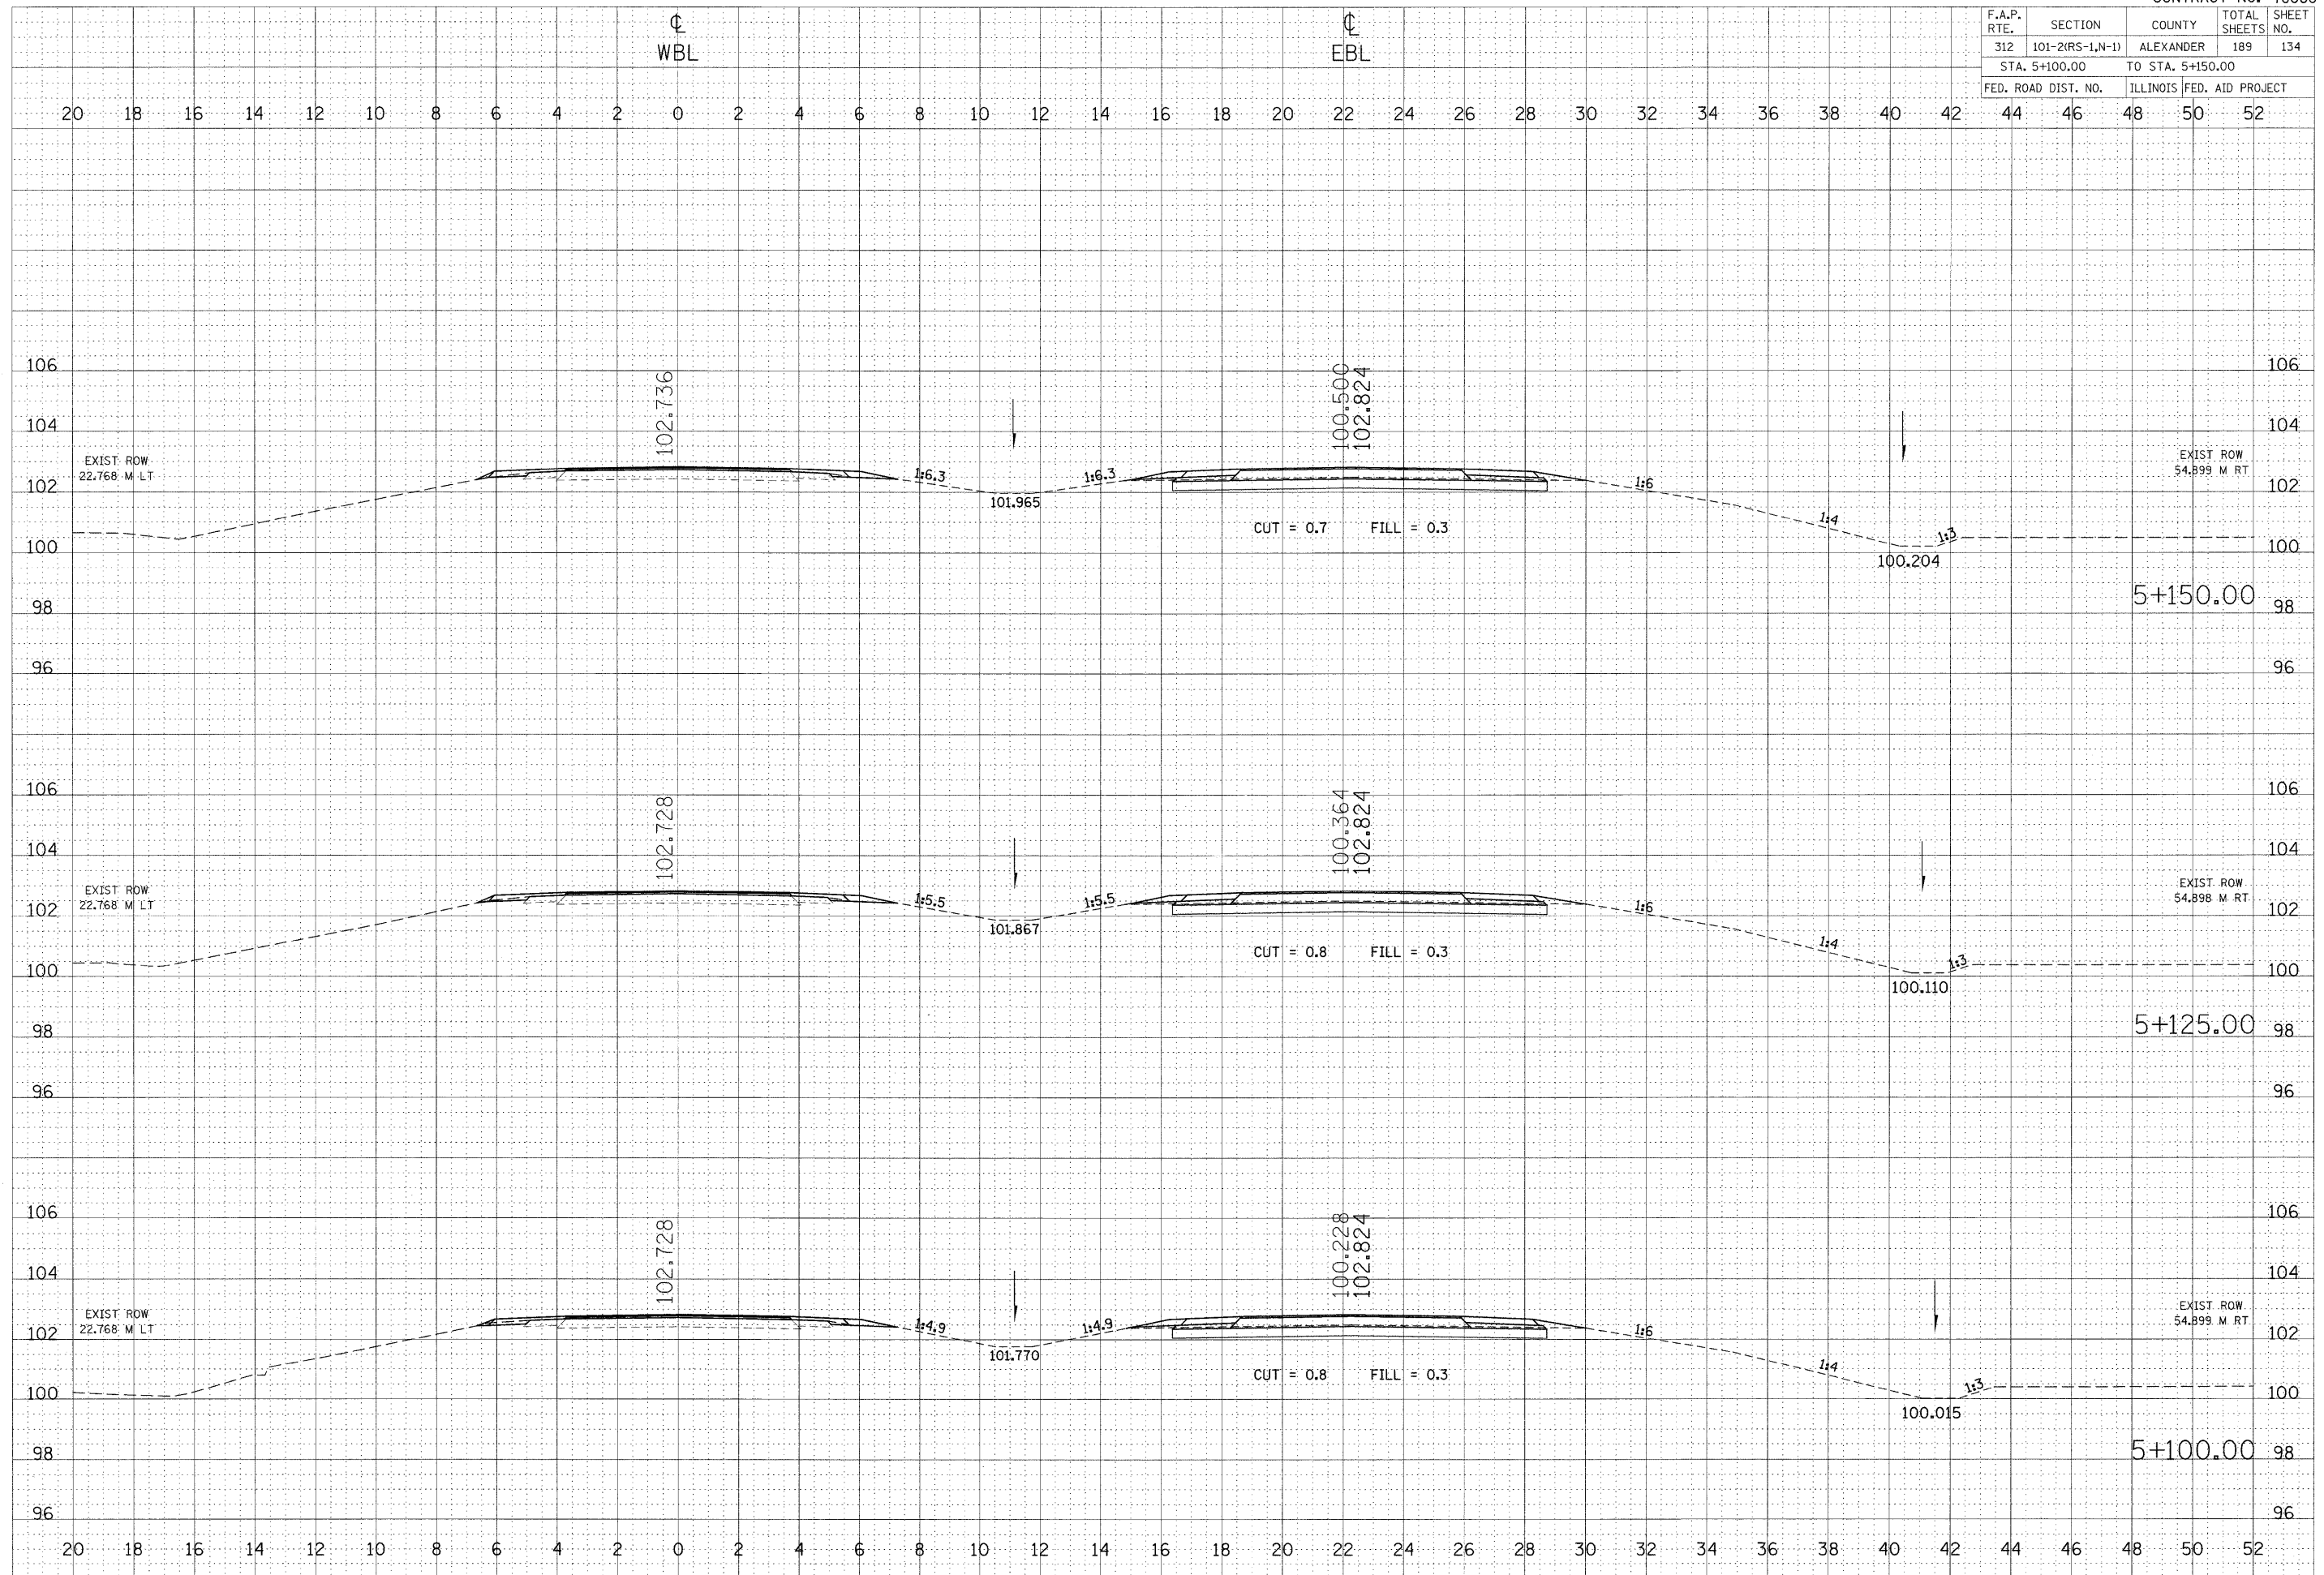

FINAL SURVEY	DATE
NOTED BOOK	BY
AREAS CHECKED	

ORIGINAL SURVEY	DATE
NOTED BOOK	BY
AREAS CHECKED	

PLOT DATE = 9/17/2009
 PLOT SCALE = 1" = 40'
 USER NAME = lrf@twd.com