


F.A.P. RTE.	SECTION	COUNTY	TOTAL SHEETS	SHEET NO.
312	101-2(RS-1,N-1)	ALEXANDER	189	140
STA. 5+550.00		TO STA. 5+575.00		
FED. ROAD DIST. NO.		ILLINOIS	FED. AID PROJECT	
		44	50	52

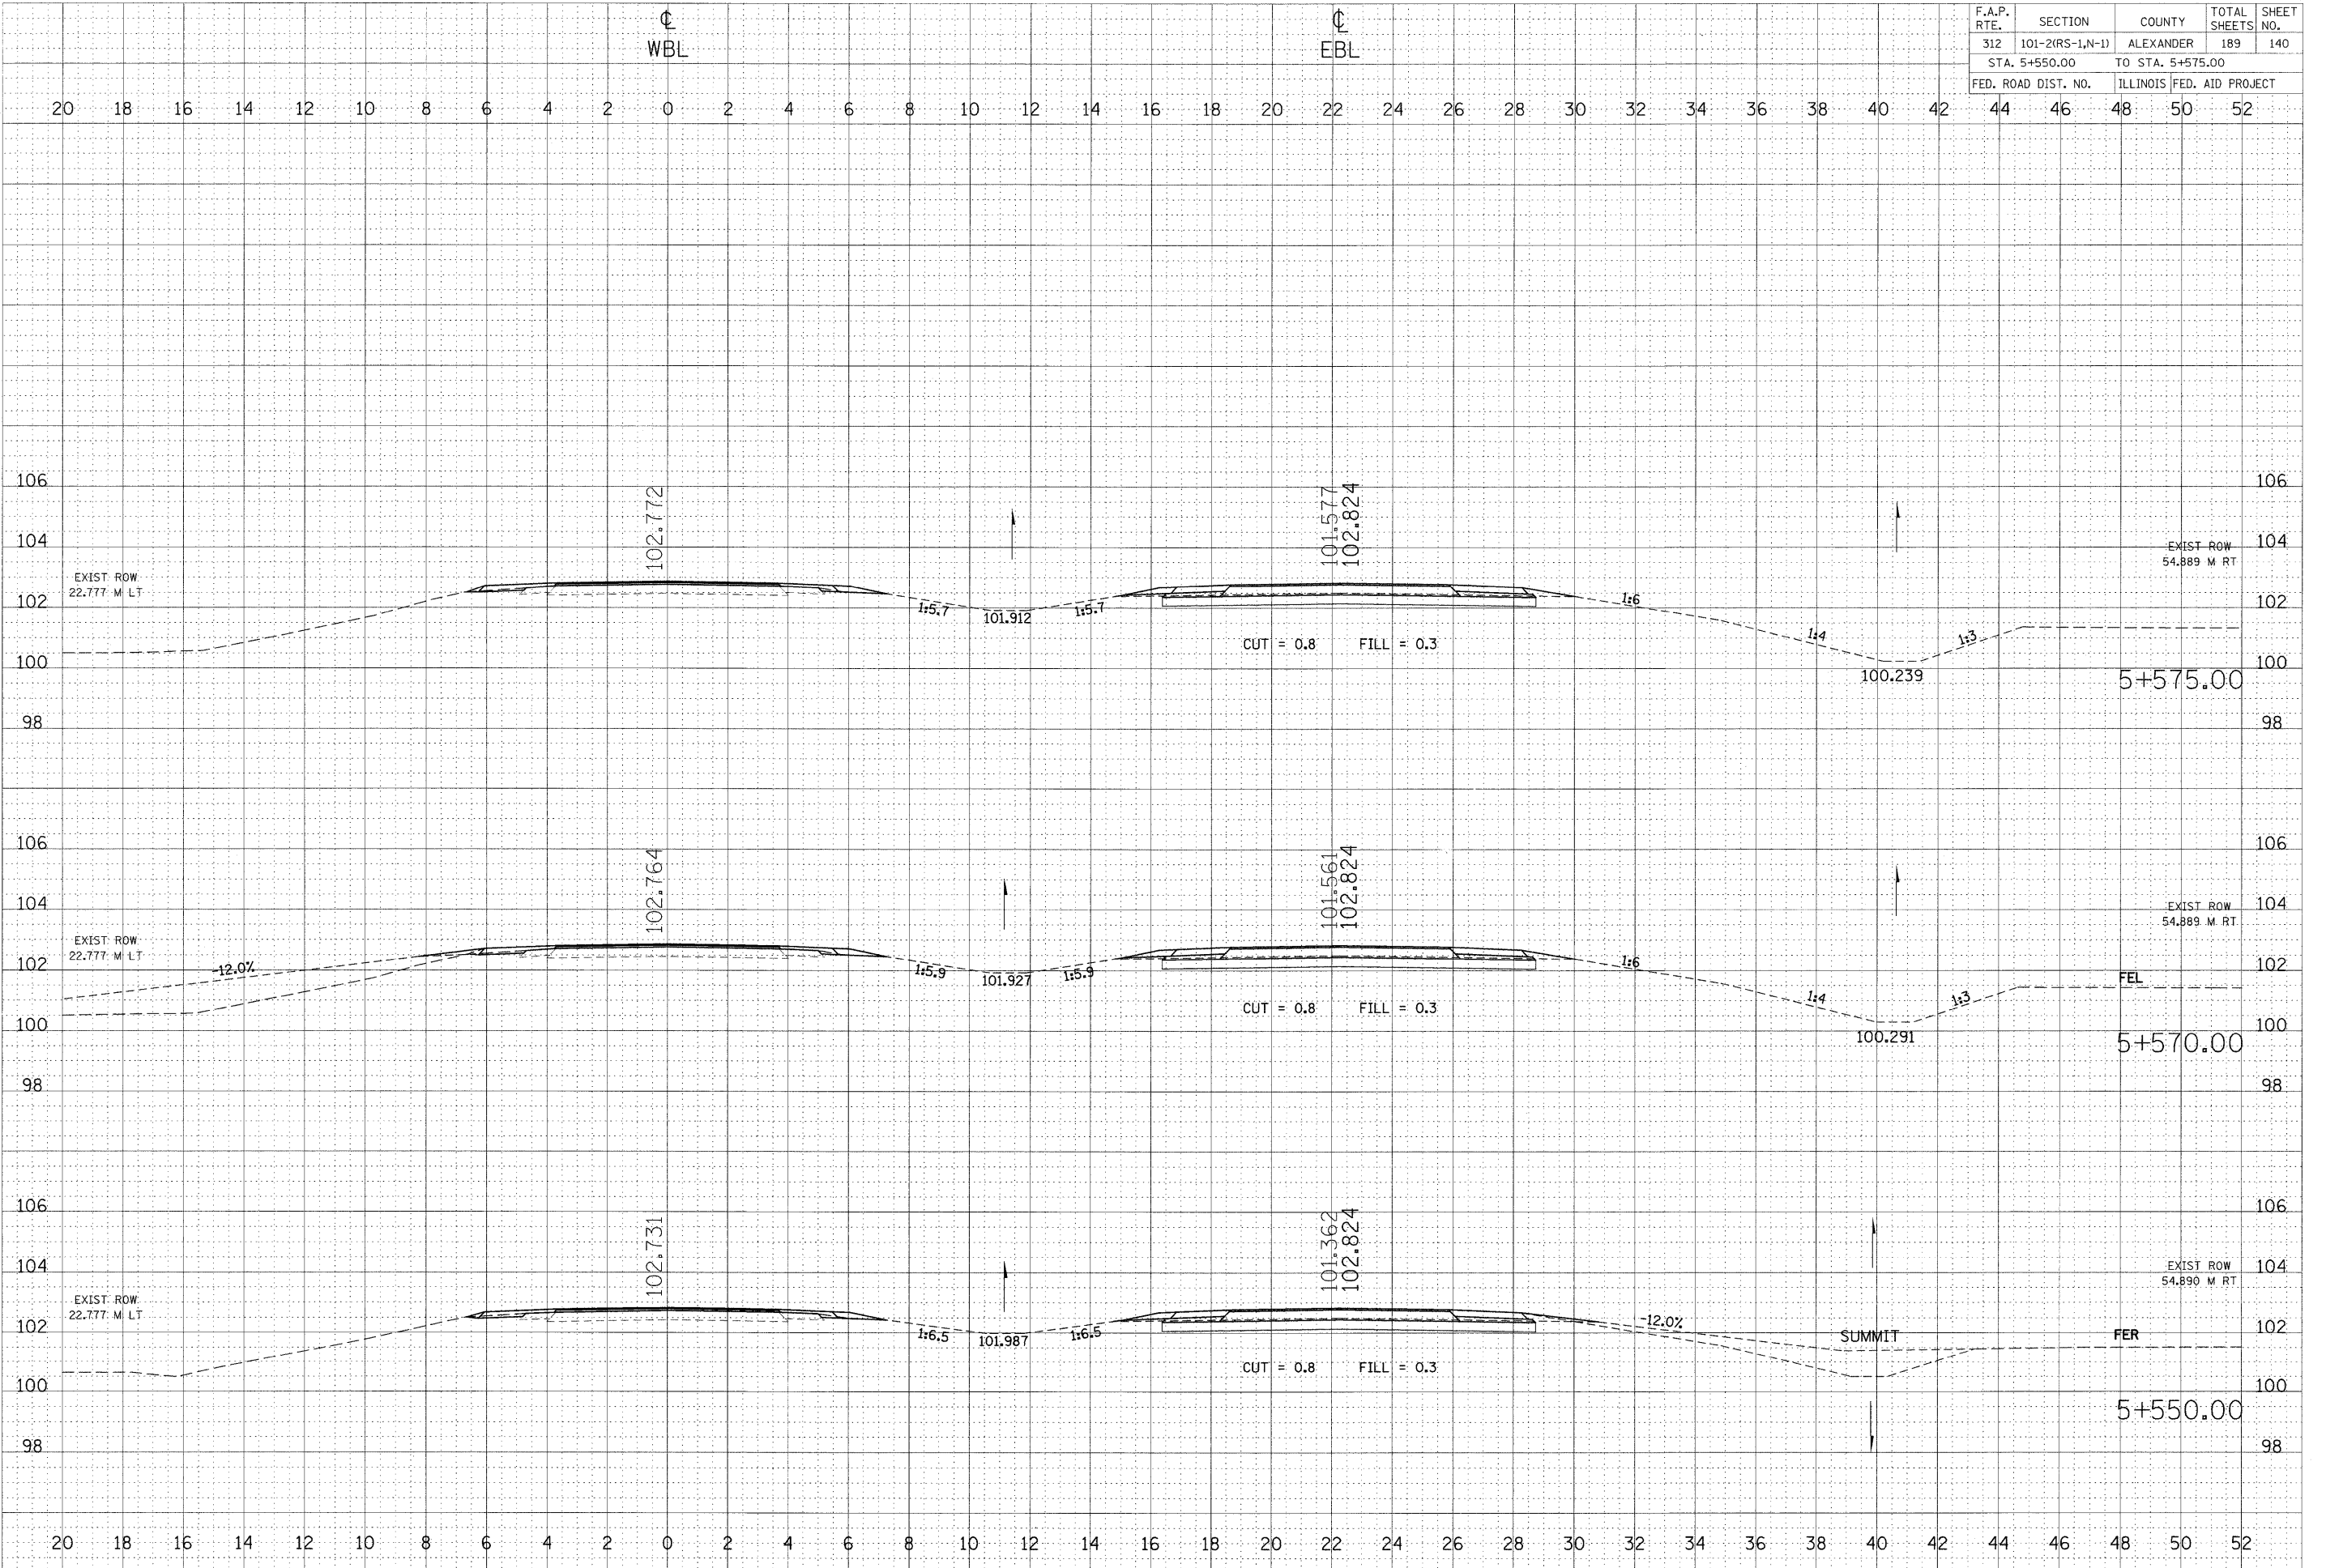

FINAL SURVEY	BY	DATE
SURVEYED		
PLOTTED		
NOTE BOOK		
AREAS		
AREAS CHECKED		

ORIGINAL SURVEY	BY	DATE
SURVEYED		
PLOTTED		
NOTE BOOK		
AREAS		
AREAS CHECKED		

PLOT DATE = 5/17/2009
 FILE NAME = c:\pvc-work\pvc\doan\1er\146\146.dwg
 PLOT SCALE = 100.0000 m / M
 USER NAME = 1er\wchnd