


F.A.P. RTE.	SECTION	COUNTY	TOTAL SHEETS	SHEET NO.
312	101-2(RS-1,N-1)	ALEXANDER	189	150
STA. 41+645.00		TO STA. 41+660.00		
FED. ROAD DIST. NO.		ILLINOIS	FED. AID PROJECT	

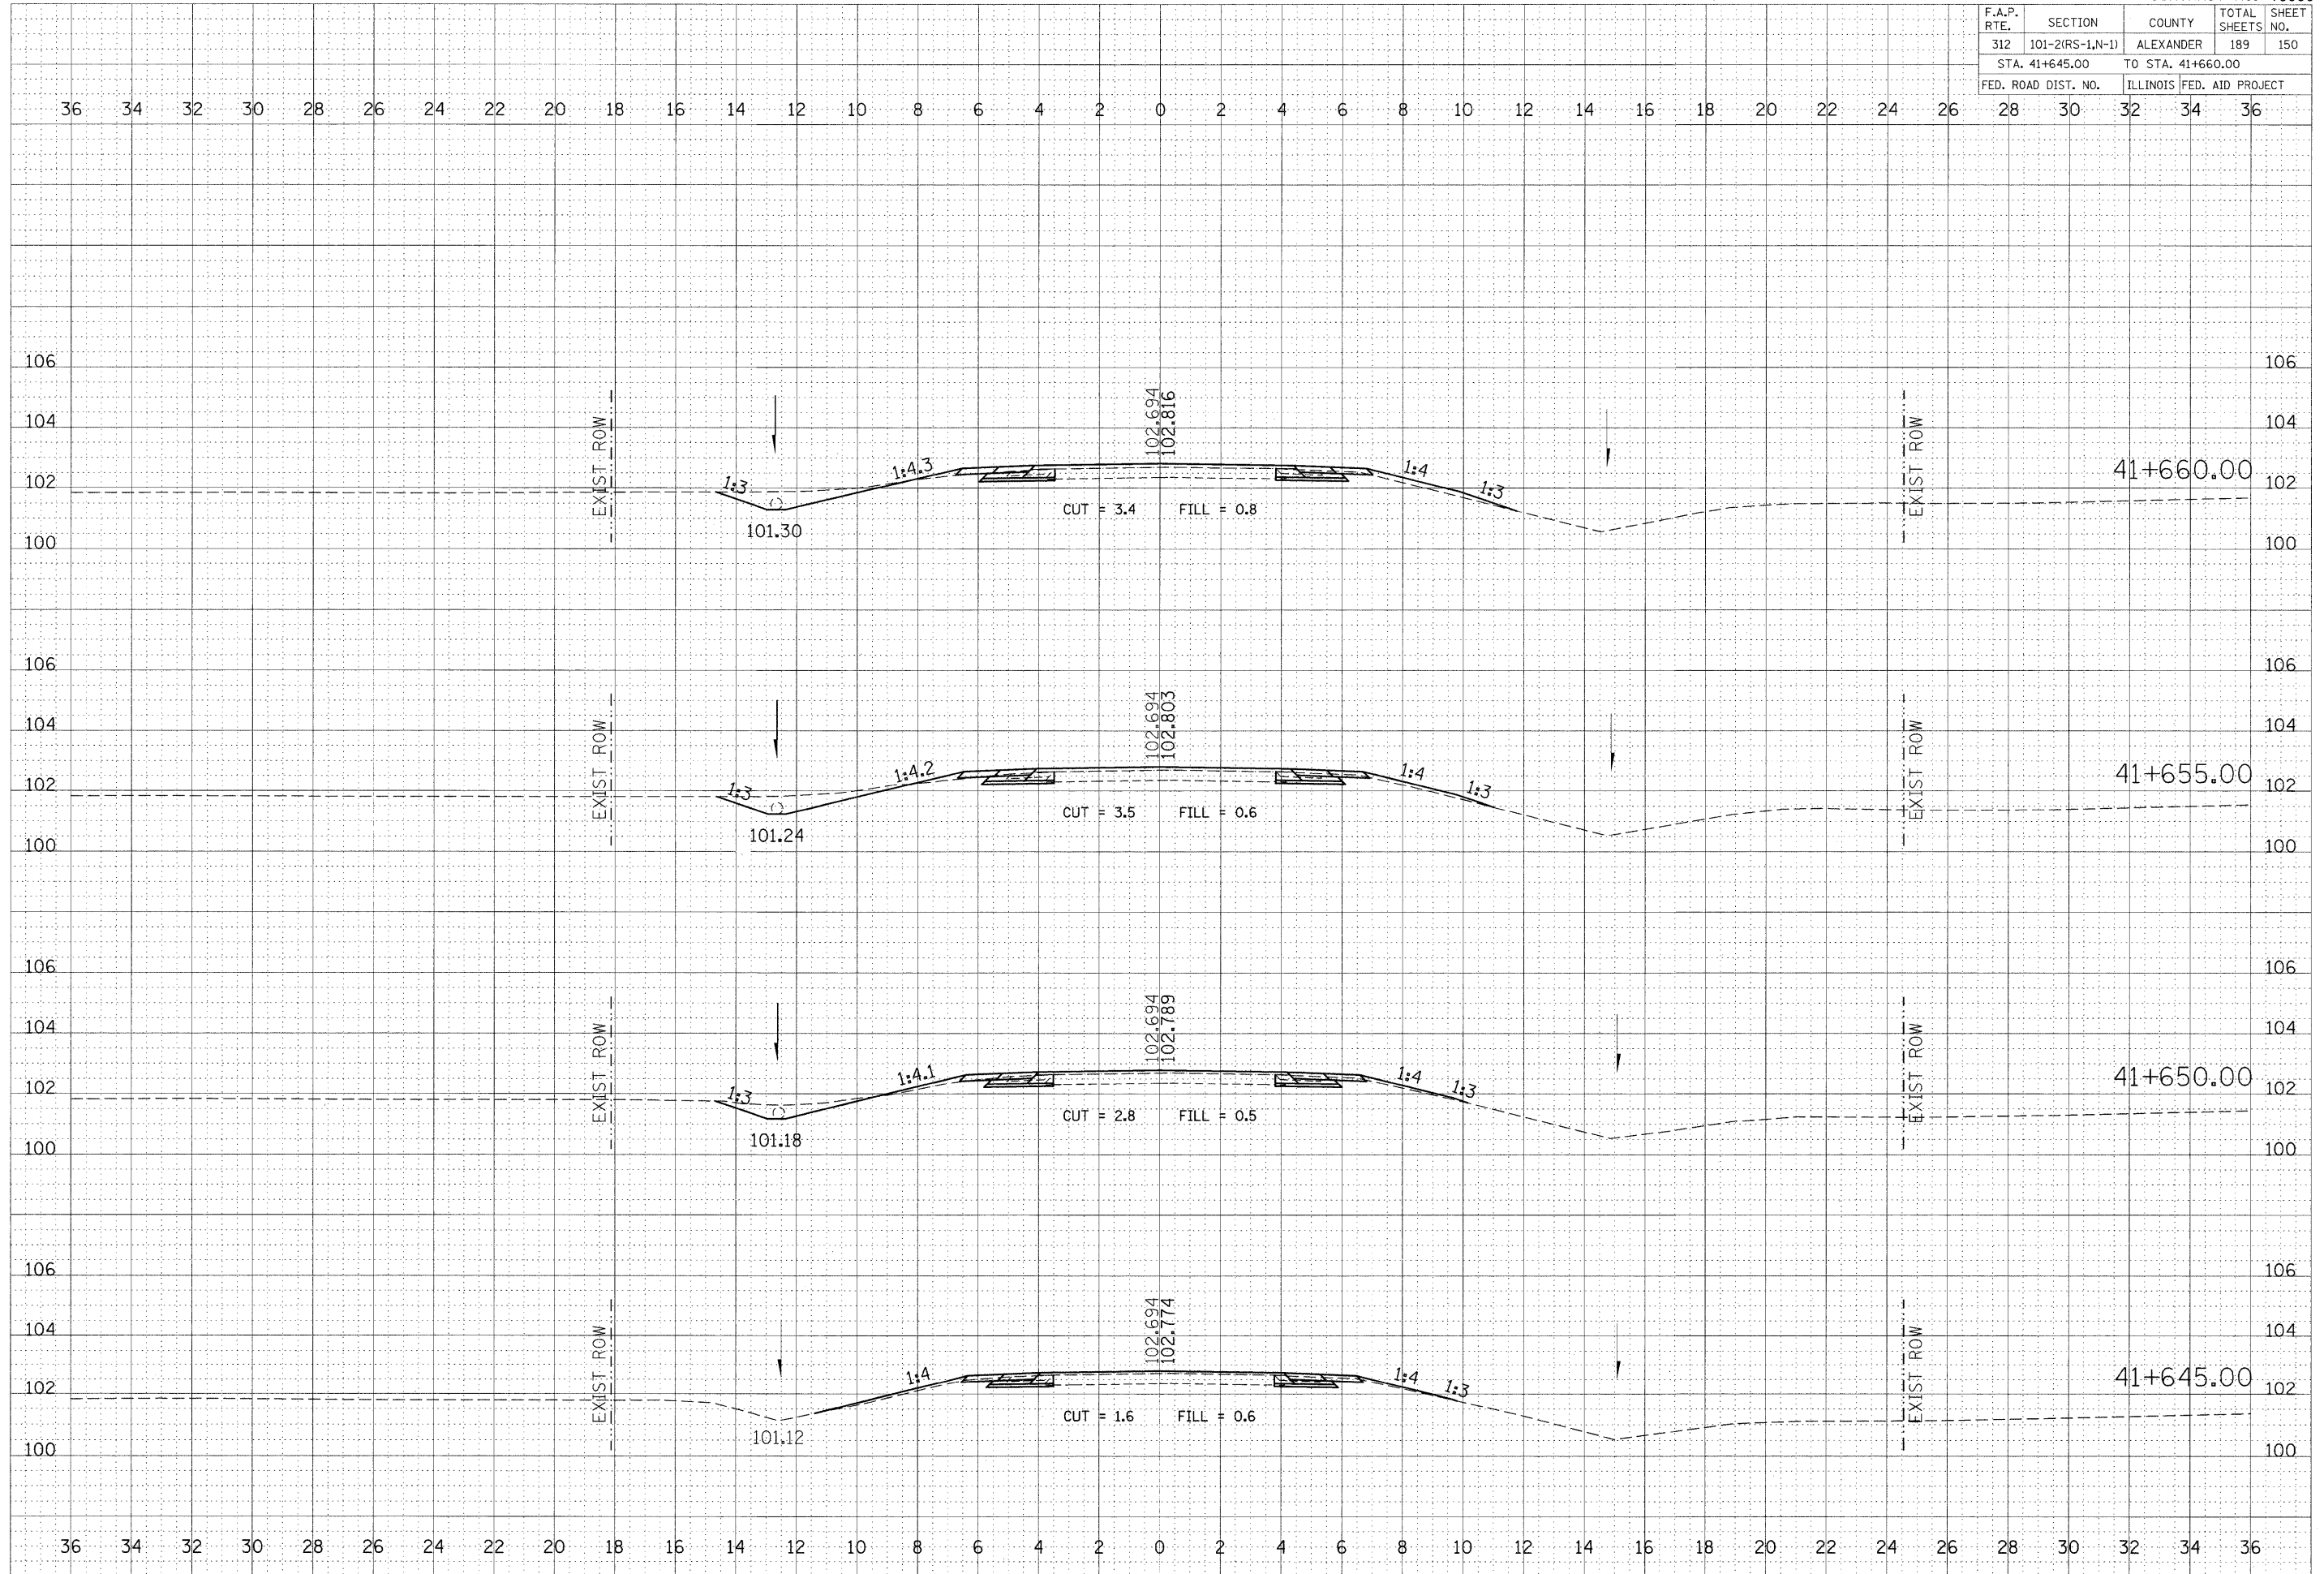

FINAL SURVEY	BY	DATE
SURVEYED		
PLOTTED		
NOTE BOOK		
AREAS		
CHECKED		
NO.		

ORIGINAL SURVEY	BY	DATE
SURVEYED		
PLOTTED		
NOTE BOOK		
AREAS		
CHECKED		
NO.		

PLOT DATE = 9/17/2009  
 FILE NAME = c:\p\w\k\p\1001\LEFT\MICHAEL\_GARRETT\1025999\rs-rw3shis-02.m32  
 PLOT SCALE = 100.0000 m / 1.  
 USER NAME = left.m32d