


F.A.P. RTE.	SECTION	COUNTY	TOTAL SHEETS	SHEET NO.
312	101-2(RS-1,N-1)	ALEXANDER	189	154
STA. 41+725.00		TO STA. 41+740.00		
FED. ROAD DIST. NO.		ILLINOIS	FED. AID PROJECT	

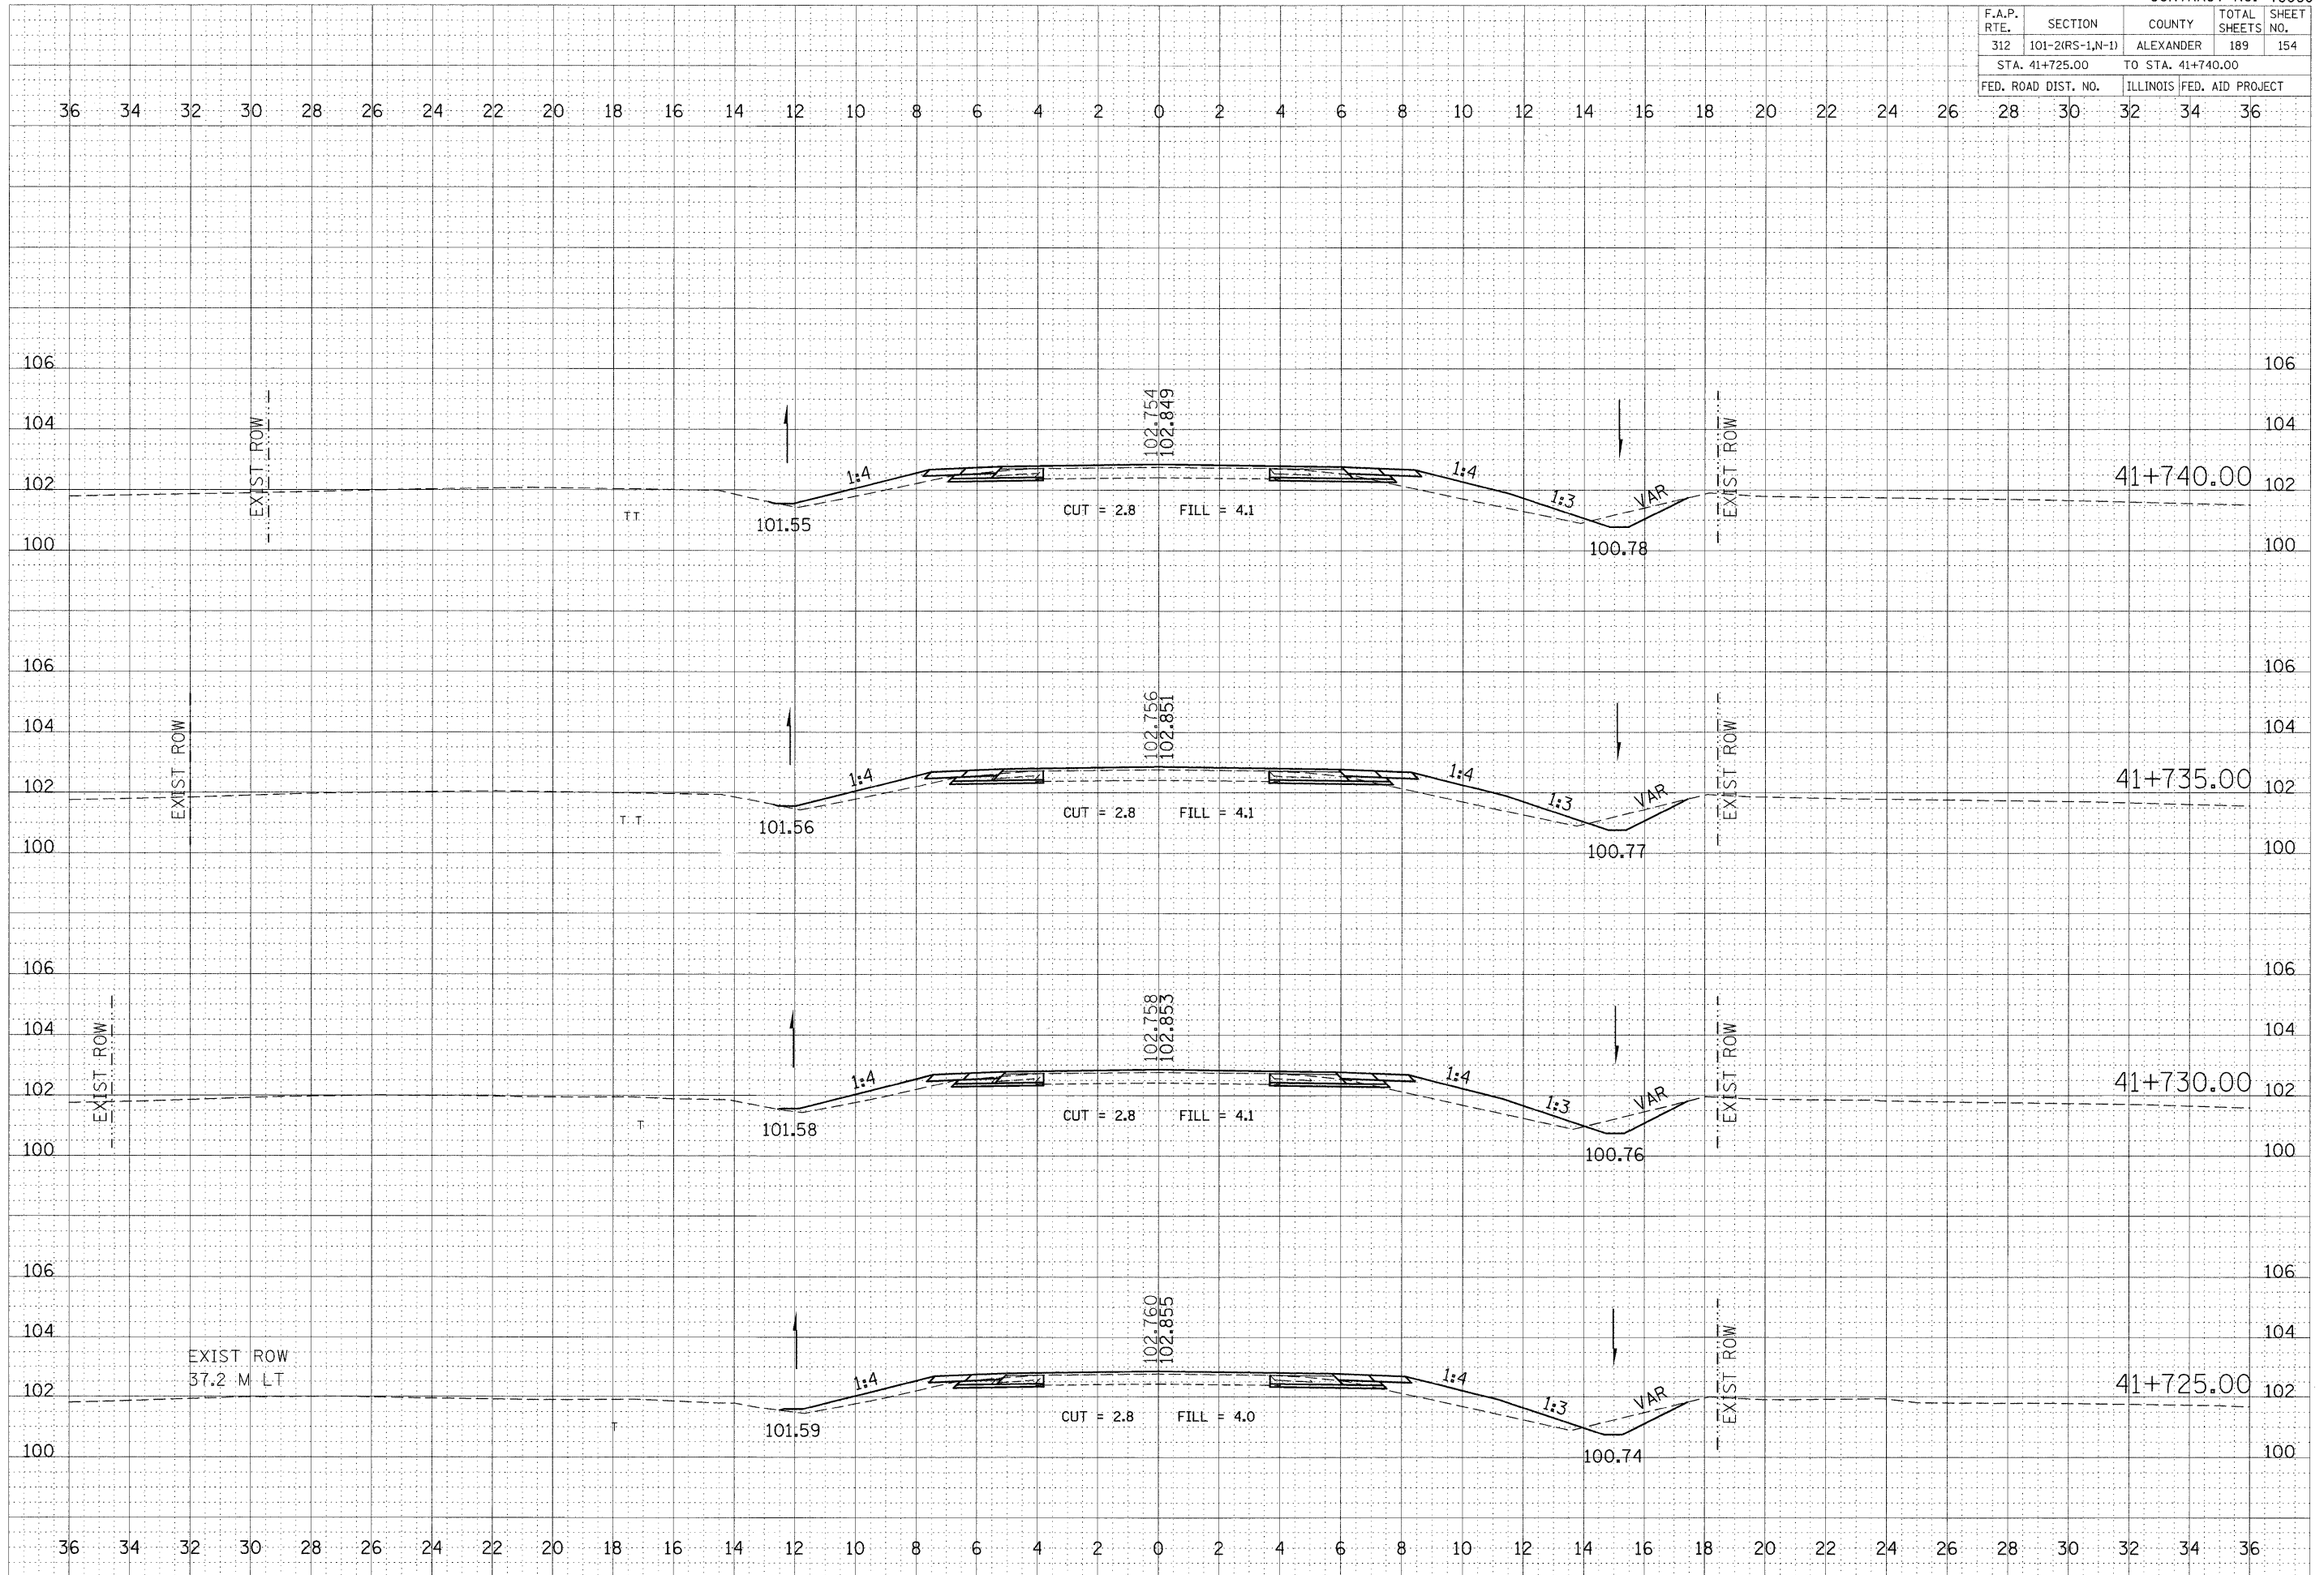

BY _____ DATE _____
 SURVEYED _____
 PLOTTED _____
 NOTE BOOK _____
 AREAS SAFE _____
 AREAS CHECKED _____

BY _____ DATE _____
 SURVEYED _____
 PLOTTED _____
 NOTE BOOK _____
 AREAS SAFE _____
 AREAS CHECKED _____

PLOT DATE = 9/17/2009
 FILE NAME = c:\pwworkspace\p1001\left\michale\chick\101-2(rs-1,n-1)\101-2(rs-1,n-1)-rte3shs-22.mxd
 USER NAME = jef@arcad