


F.A.P. RTE.	SECTION	COUNTY	TOTAL SHEETS	SHEET NO.
312	101-2(RS-1,N-1)	ALEXANDER	189	155
STA. 41+745.00		TO STA. 41+760.00		
FED. ROAD DIST. NO.		ILLINOIS FED. AID PROJECT		

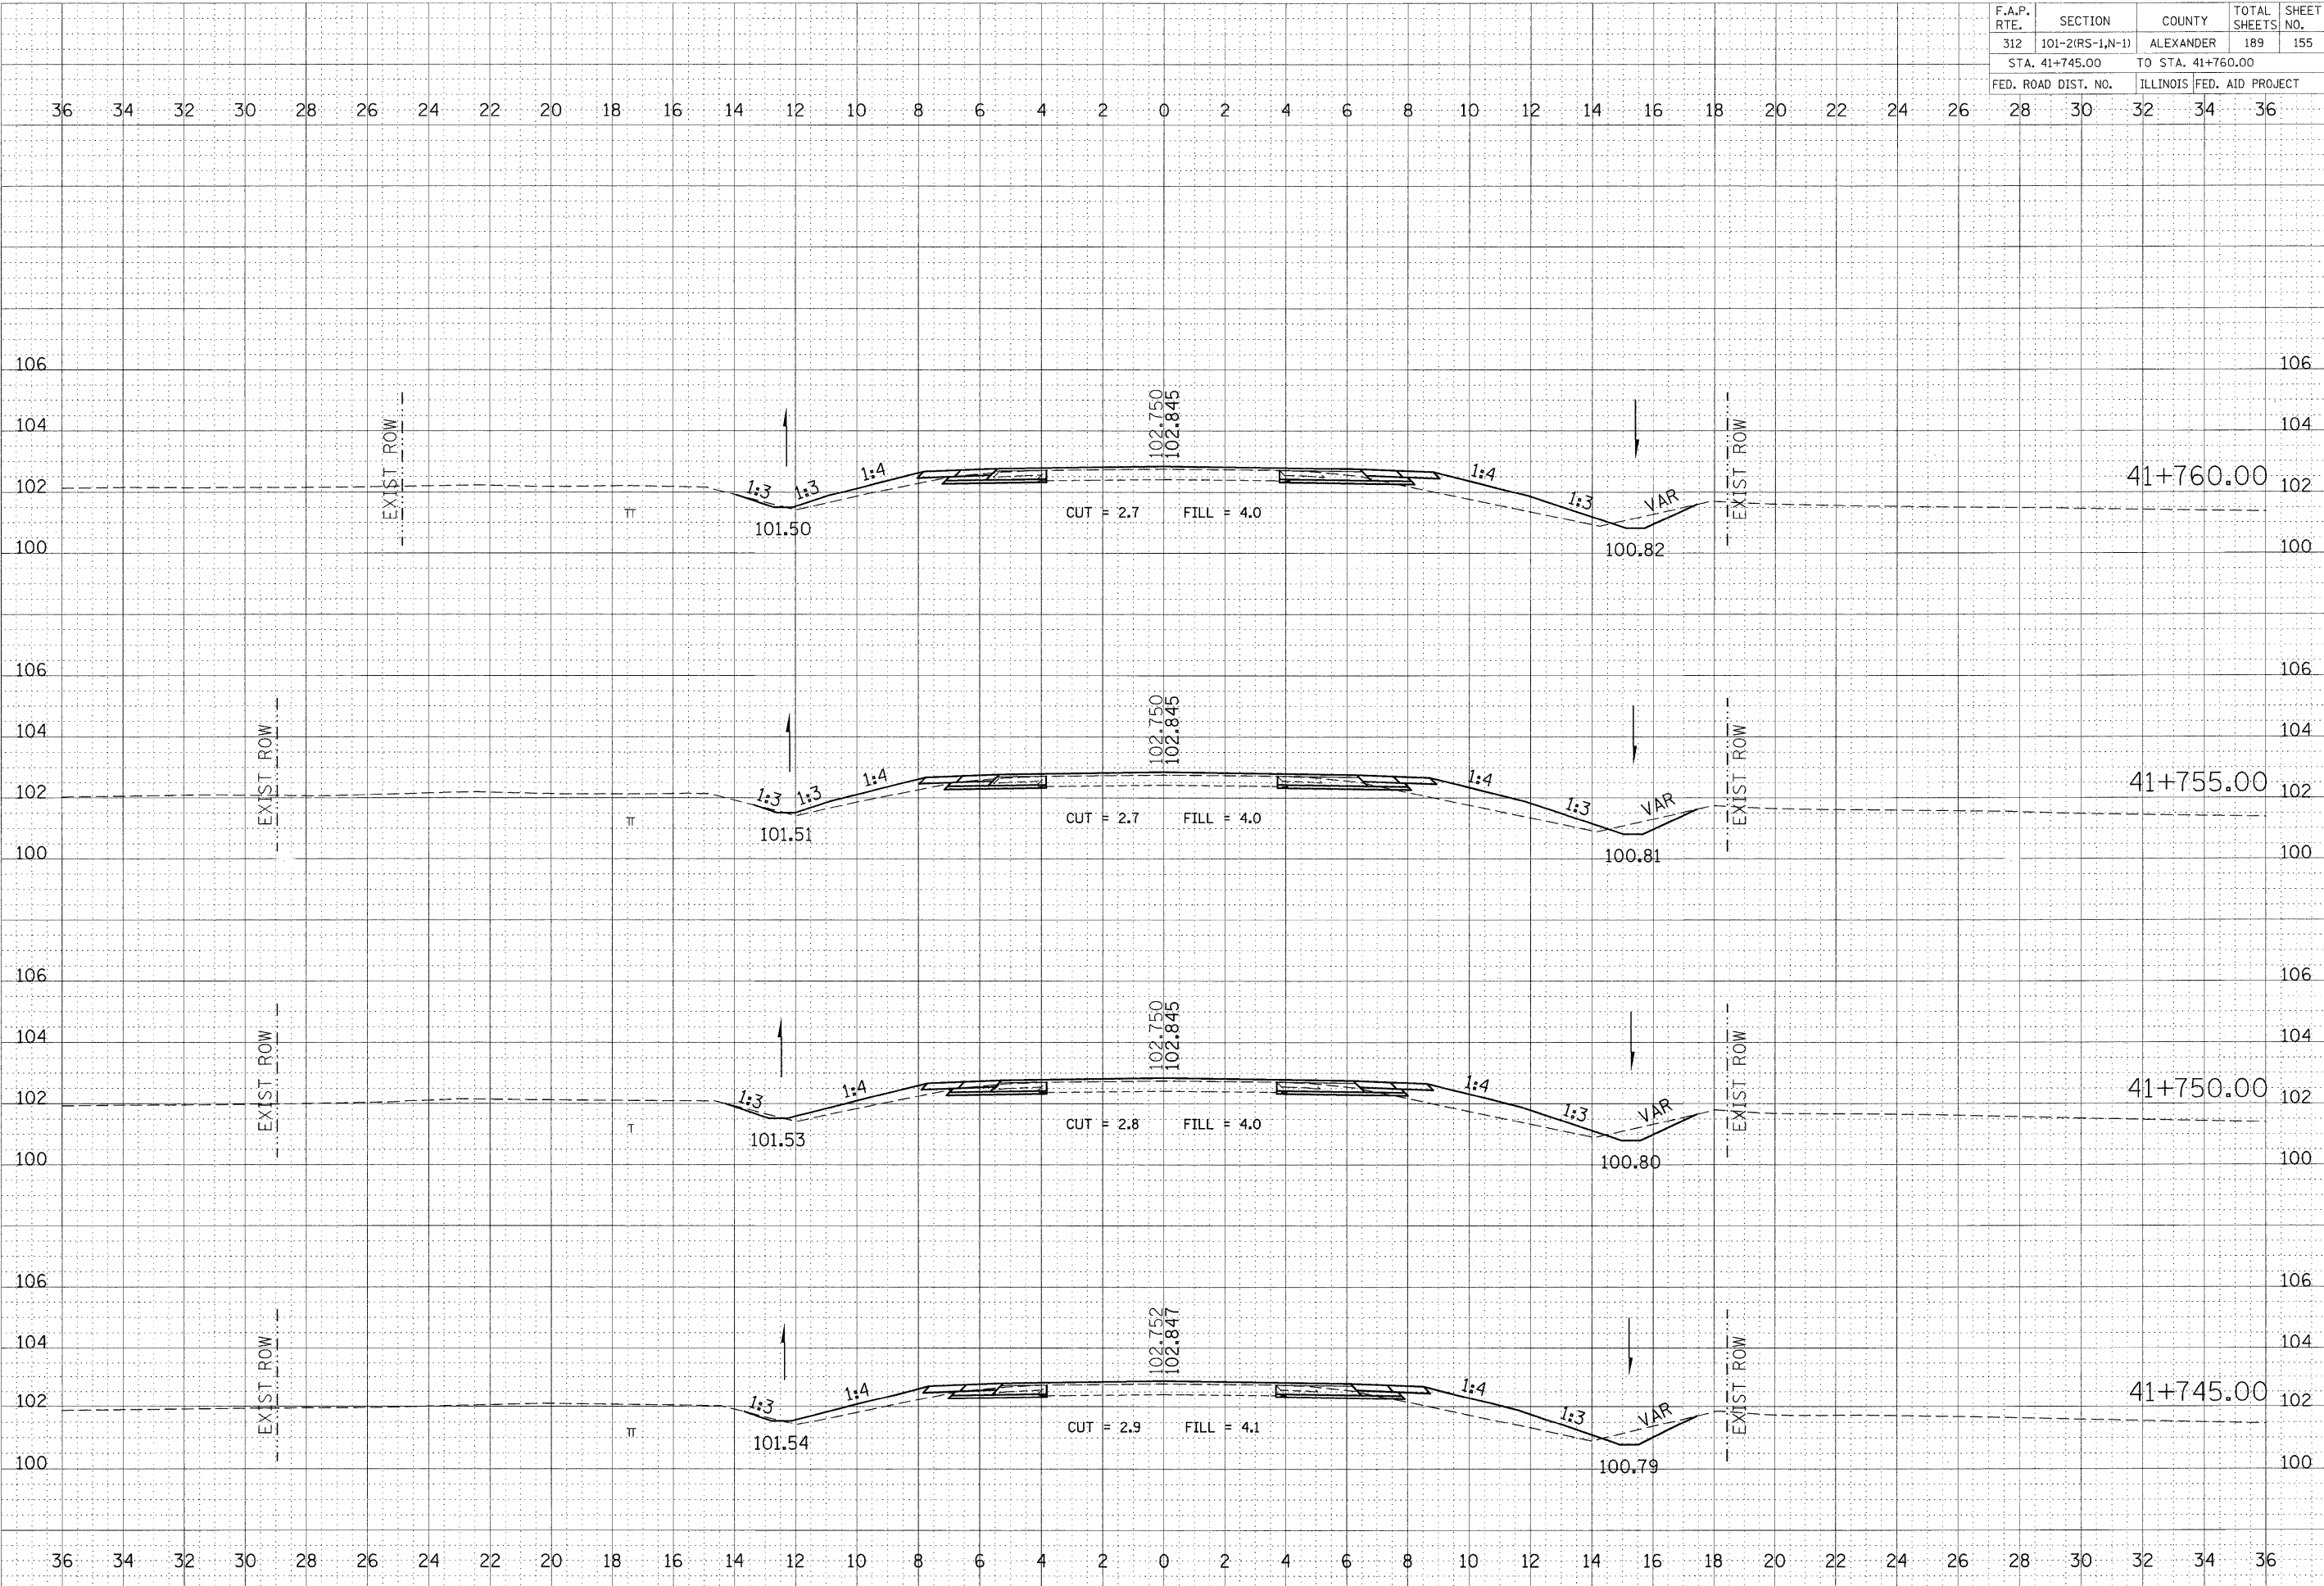

DATE	BY

ORIGINAL SURVEY	SURVEYED
NOTE BOOK	PLOTTED
NO.	AREAS CHECKED

DATE	BY

ORIGINAL SURVEY	SURVEYED
NOTE BOOK	PLOTTED
NO.	AREAS CHECKED

PLOT DATE = 9/17/2009
 FILE NAME = c:\pva-work\1\p\1001\LEFT\MCH01\Sheet4.dwg
 PLOT SCALE = 100.0000 m / H.
 USER NAME = left.mchd