


F.A.P. RTE.	SECTION	COUNTY	TOTAL SHEETS	SHEET NO.
312	101-2(RS-1,N-1)	ALEXANDER	189	162
STA. 41+885.00		TO STA. 41+905.00		
FED. ROAD DIST. NO.		ILLINOIS FED. AID PROJECT		

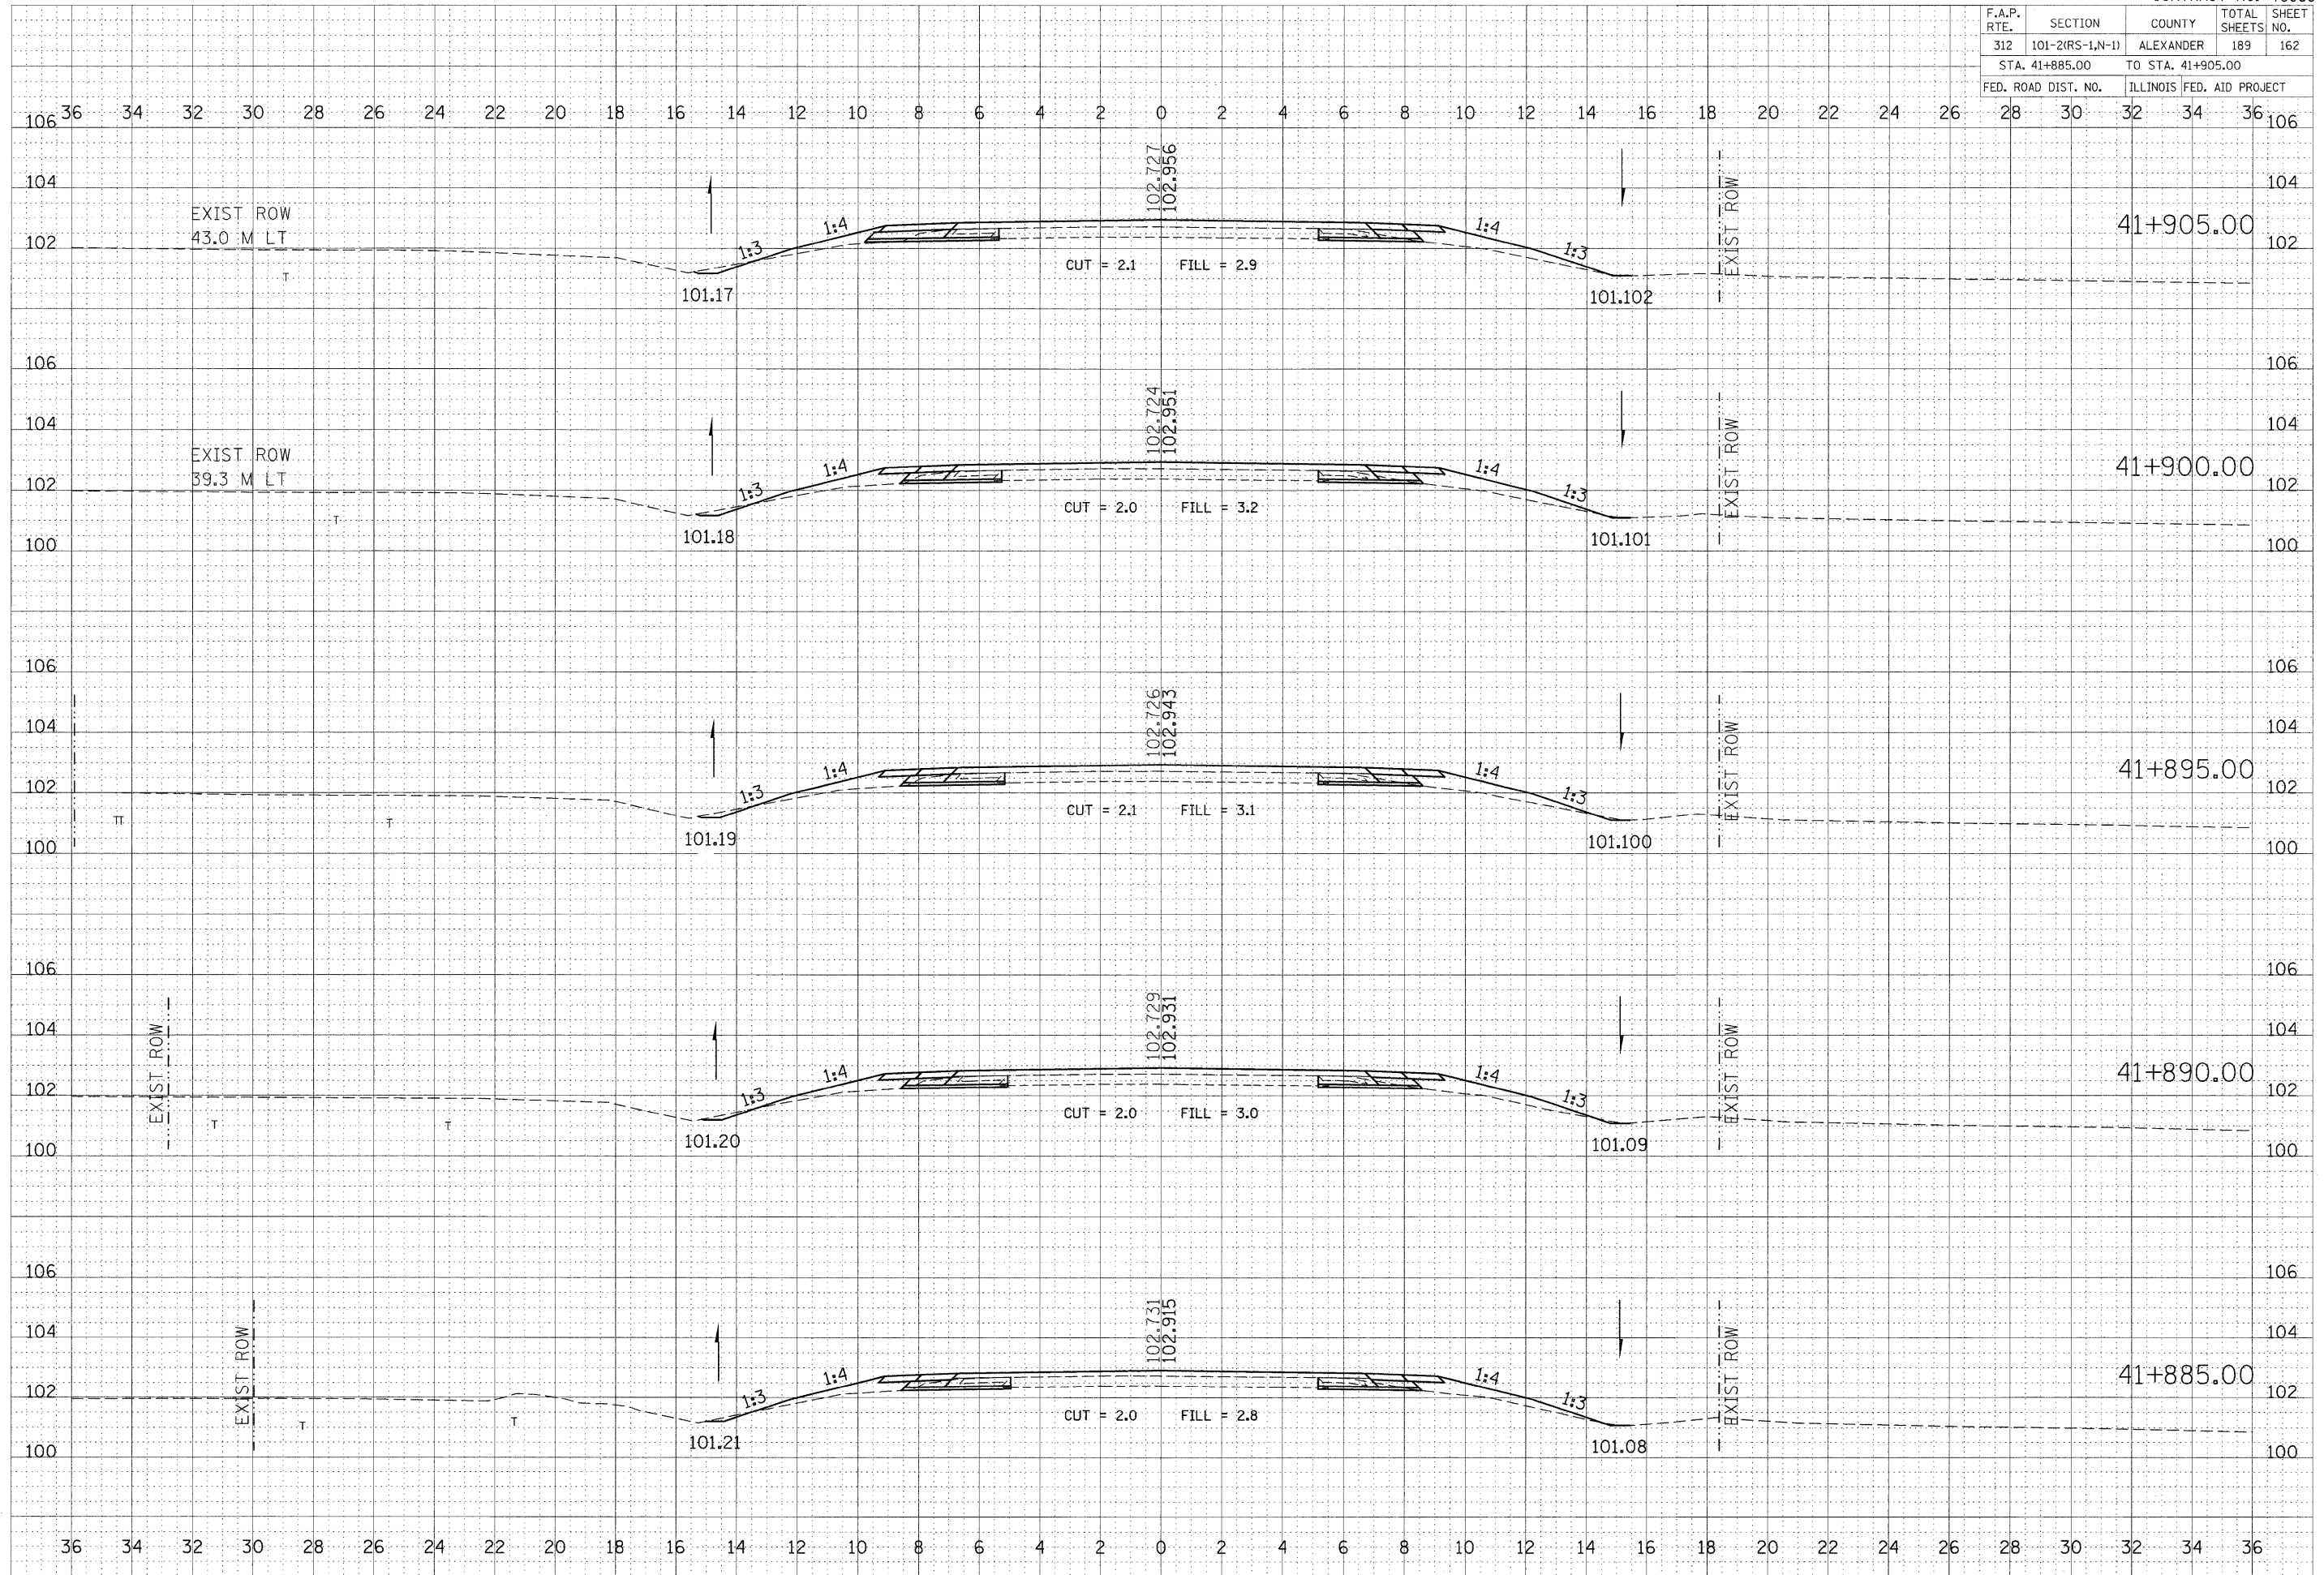

FINAL SURVEY	DATE
SURVEYED	
PLOTTED	
NOTE BOOK	
AREA	
NO.	
AREAS CHECKED	

ORIGINAL SURVEY	DATE
SURVEYED	
PLOTTED	
NOTE BOOK	
AREA	
NO.	
AREAS CHECKED	

PLOT DATE = 9/17/2009  
FILE NAME = c:\p\work\p\m\DOT\LEFT\CHOLE\312\101-2(RS-1,N-1)\82599a-Roadshys e2m32  
PLOT SCALE = 100.0000 m / M.  
USER NAME = jef.tschudi