


F.A.P. RTE.	SECTION	COUNTY	TOTAL SHEETS	SHEET NO.
312	101-2(RS-1,N-1)	ALEXANDER	189	169
STA. 42+035.00		TO STA. 42+050.00		
FED. ROAD DIST. NO.		ILLINOIS	FED. AID PROJECT	

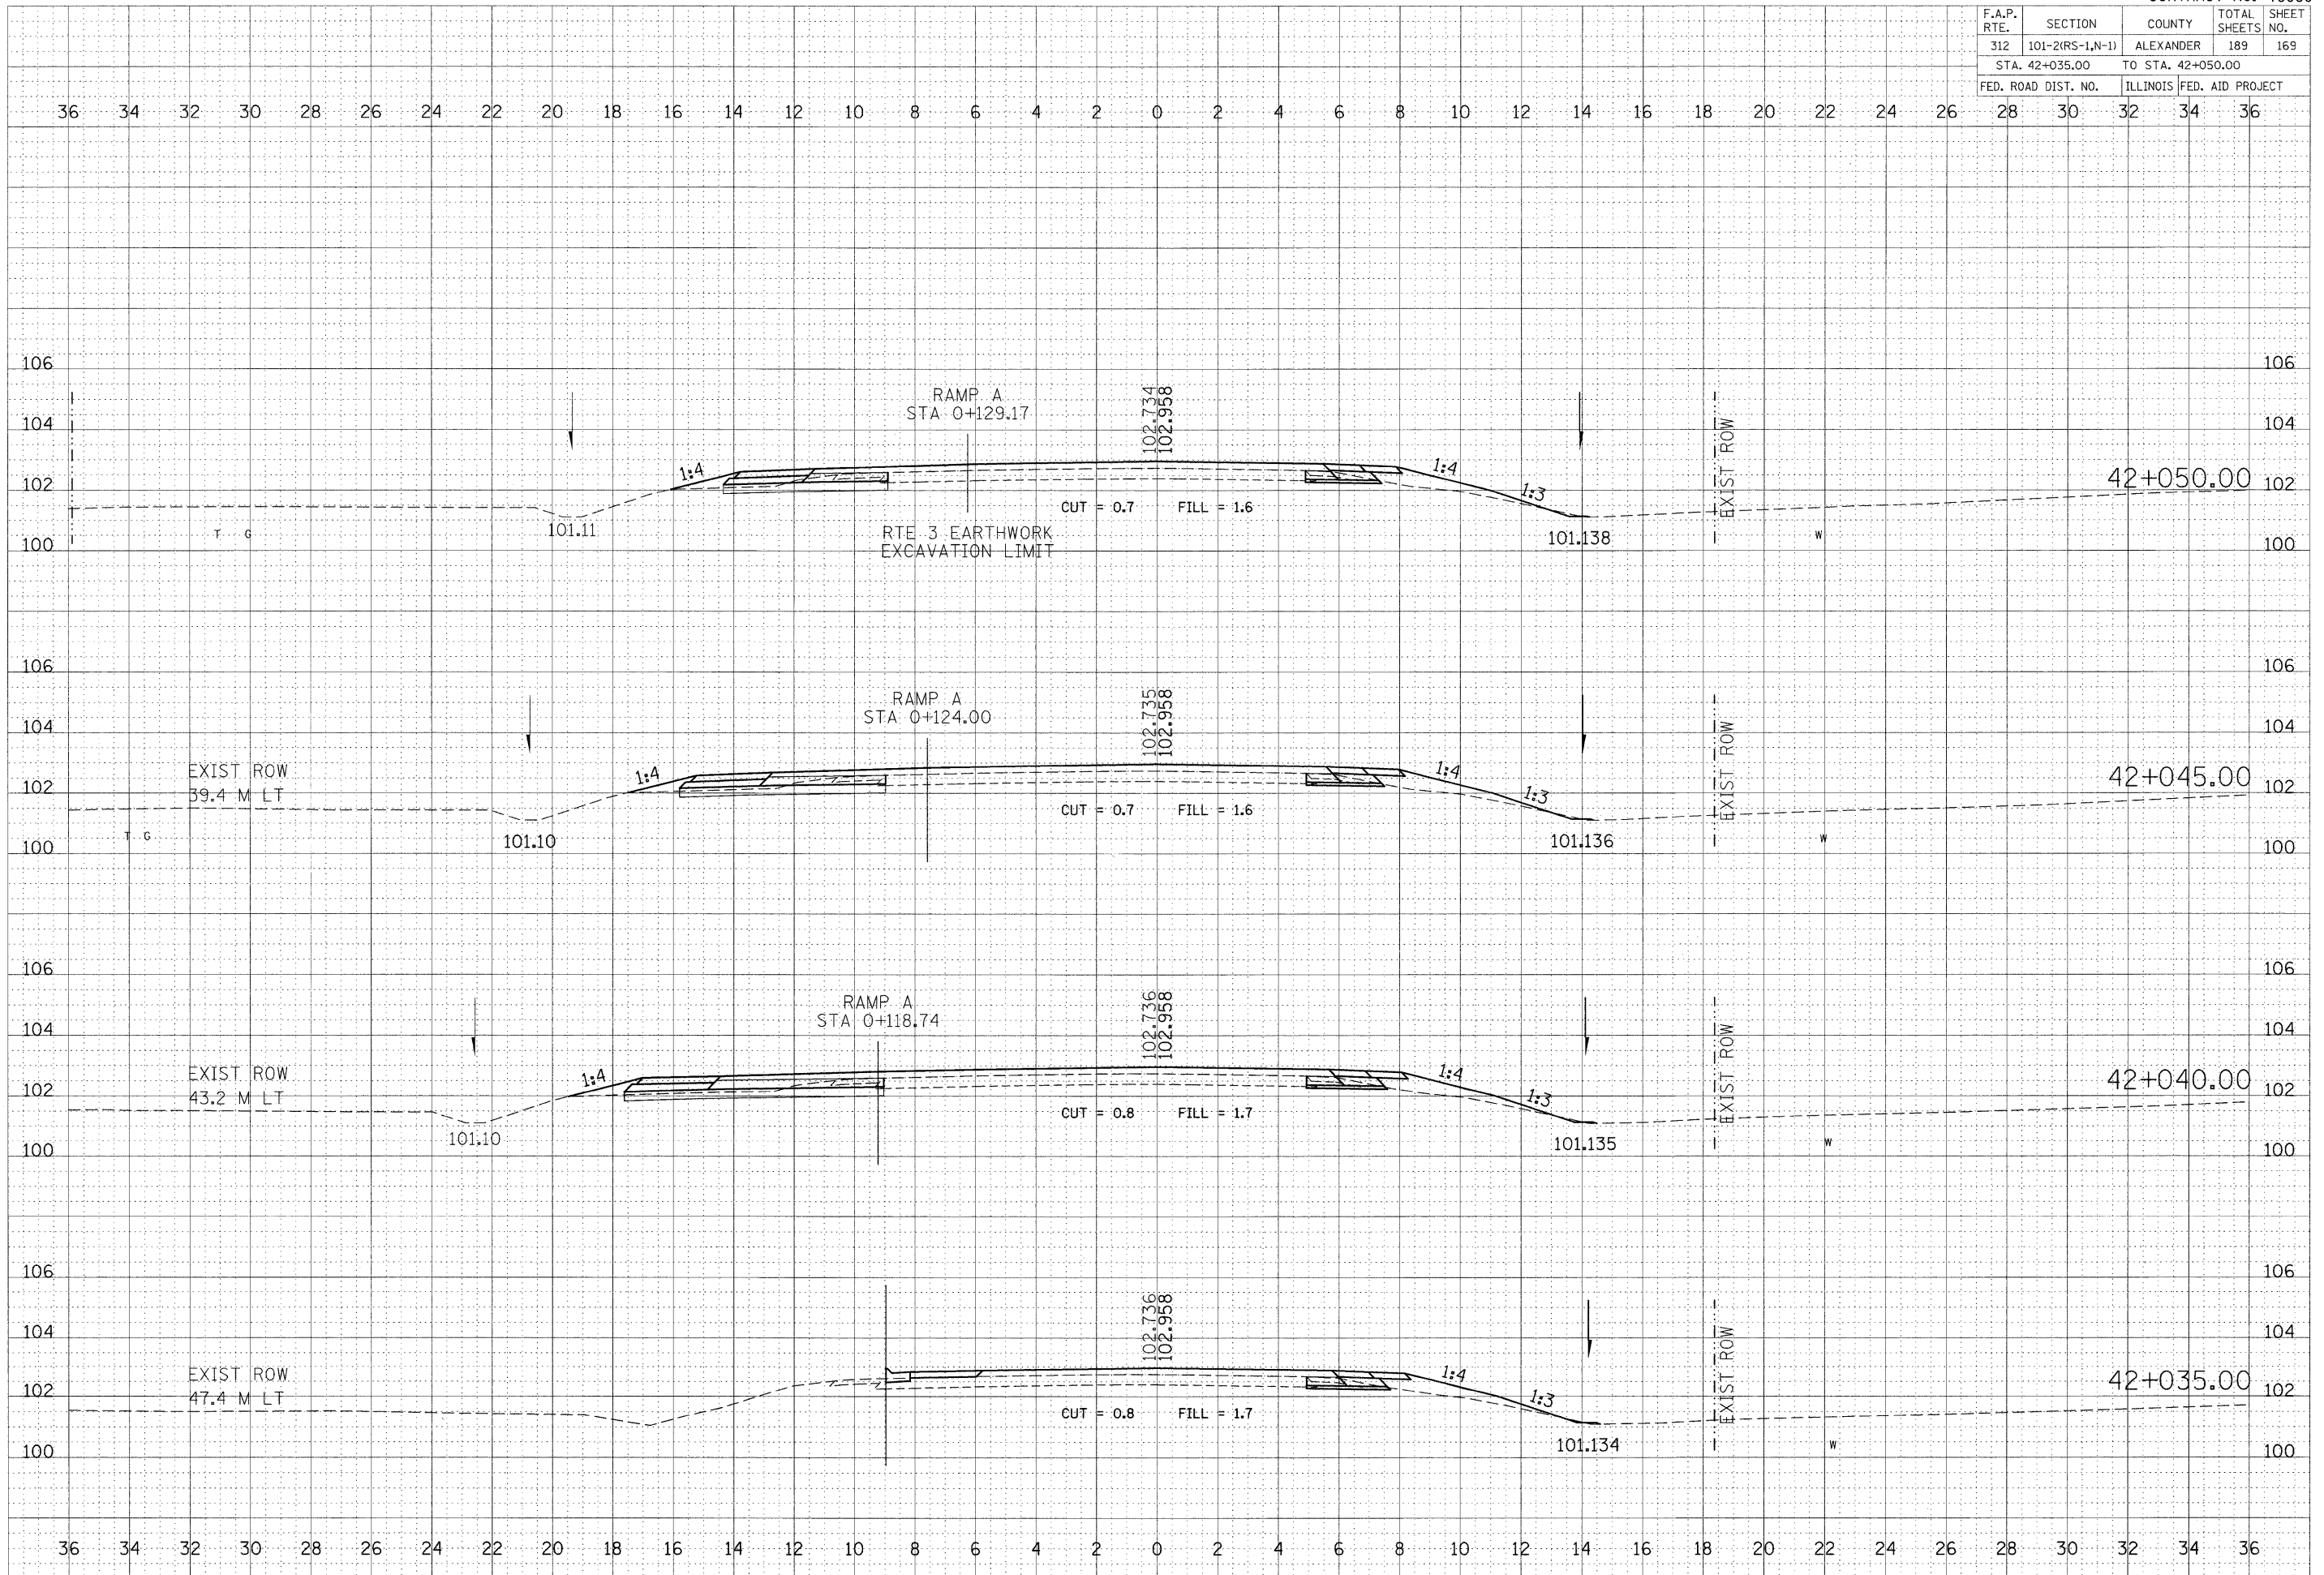

FINAL SURVEY	DATE
SURVEYED	BY
NOTE BOOK	
AREAS	
CHECKED	

ORIGINAL SURVEY	DATE
SURVEYED	BY
NOTE BOOK	
AREAS	
CHECKED	

PLOT DATE = 9/17/2009  
 FILE NAME = 639pawork\PROJECT\LEFT\WCHOLE\4834\312\101-2(RS-1,N-1)\RampA\sta=02.m32  
 FILE NAME = 10040609.m / N  
 USER NAME = jgward