


F.A.P. RTE.	SECTION	COUNTY	TOTAL SHEETS	SHEET NO.
312	101-2(RS-1,N-1)	ALEXANDER	189	175
STA. 42+180.00 TO STA. 42+205.00				
FED. ROAD DIST. NO. ILLINOIS			FED. AID PROJECT	

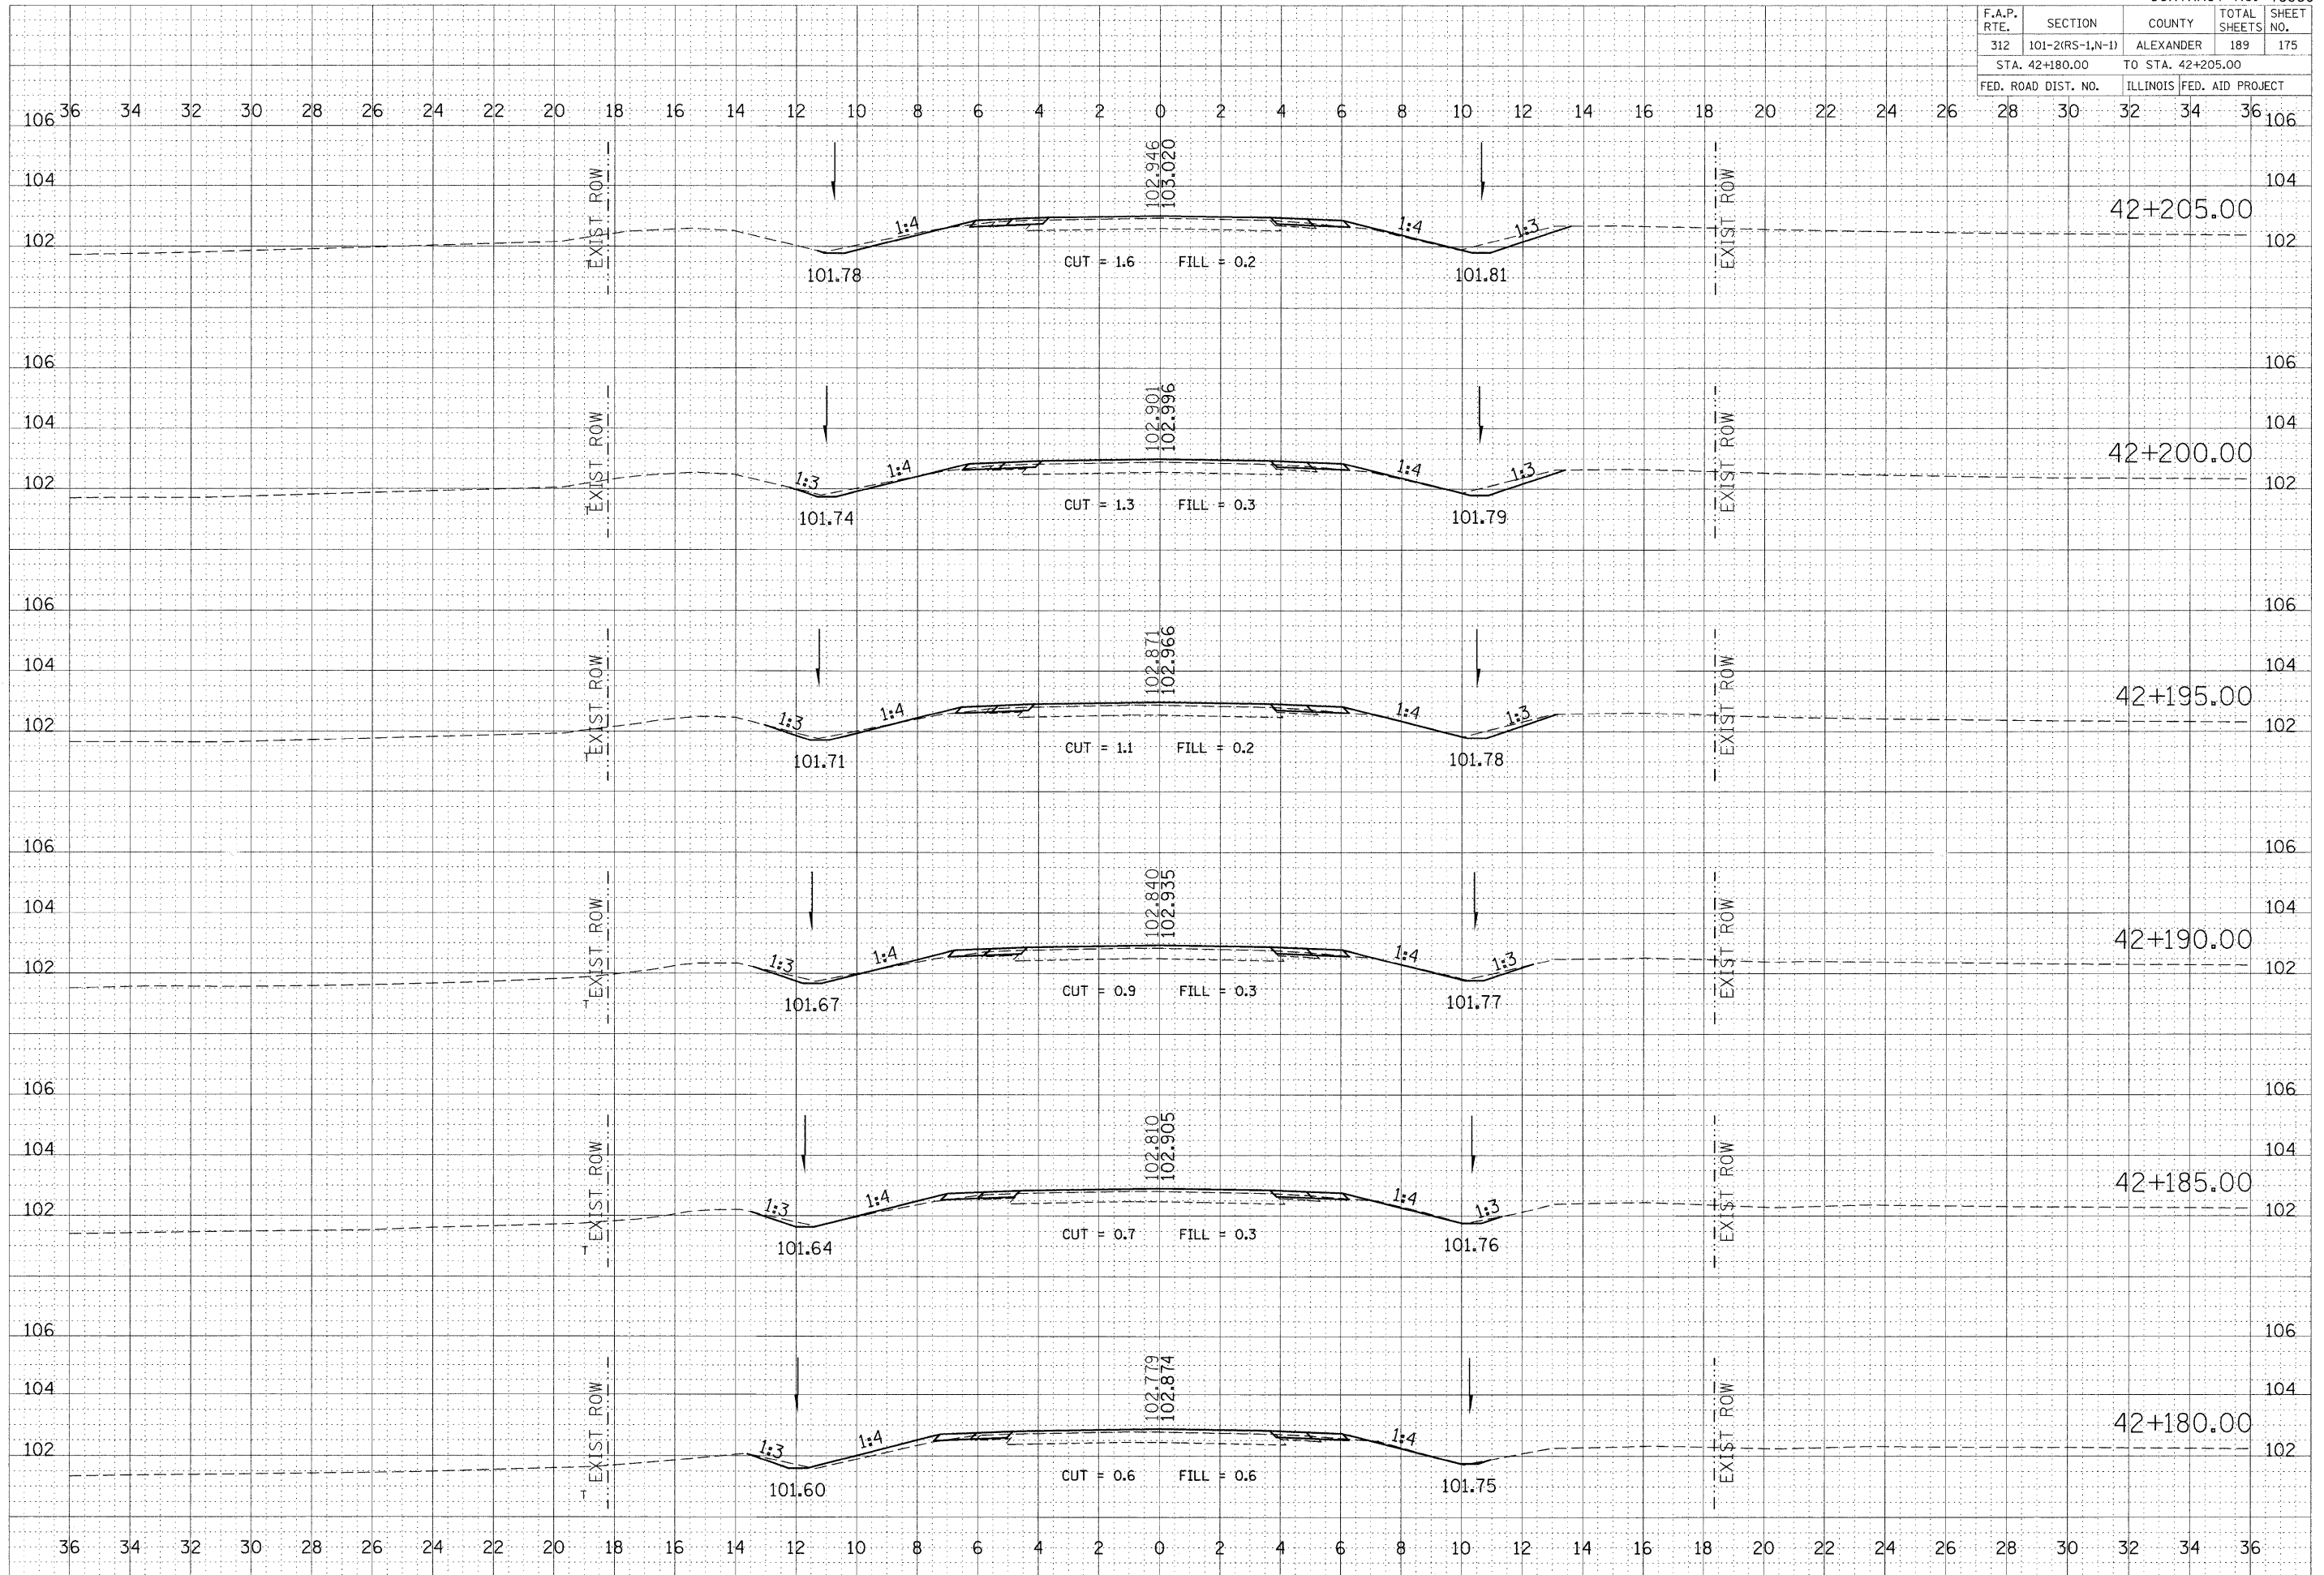

DATE	BY

DATE	BY

PLOT DATE = 9/17/2009
 FILE NAME = c:\pwworkspace\p1\0000\left\michael_black\101-2(rs-1,n-1)42+180-205.dwg
 PLOT SCALE = 100:0.000 m / H.
 USER NAME = lertanad