


F.A.P. RTE.	SECTION	COUNTY	TOTAL SHEETS	SHEET NO.
312	101-2(RS-1,N-1)	ALEXANDER	189	182
STA. +100.00		TO STA. +115.00		
FED. ROAD DIST. NO.		ILLINOIS FED. AID PROJECT		

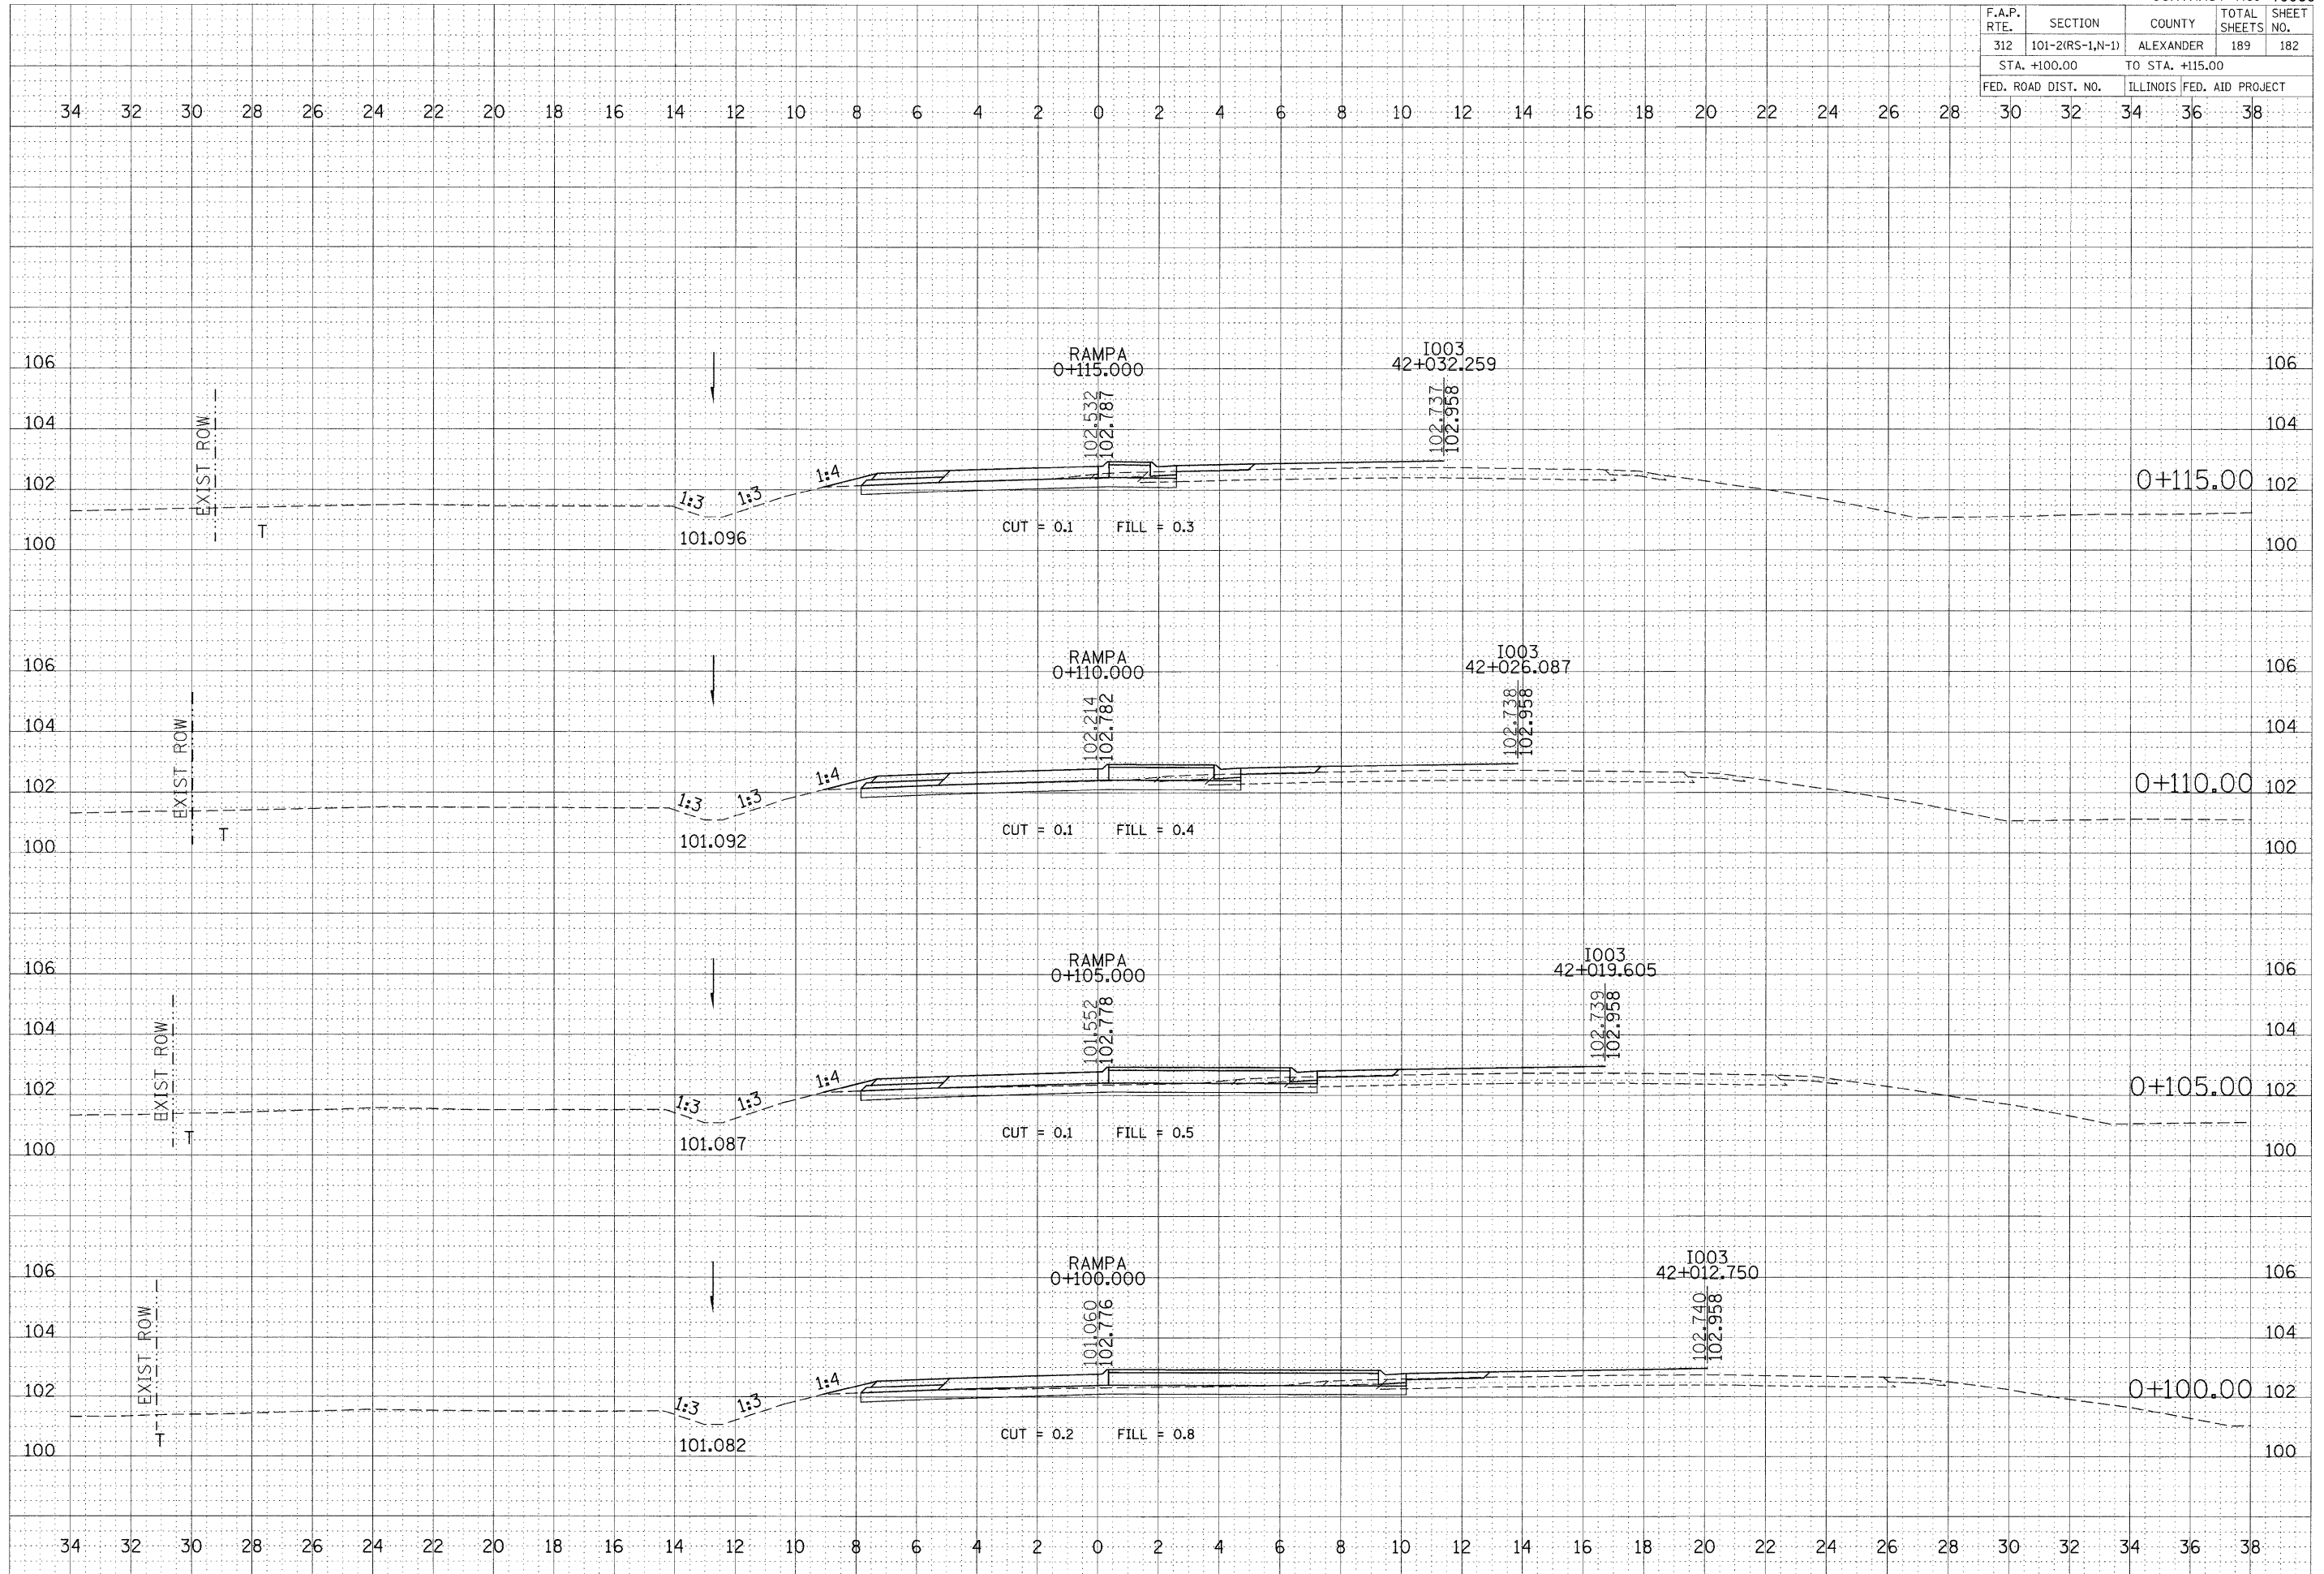

FINAL SURVEY	DATE
SURVEYED	
PLOTTED	
NOTE BOOK	
AREAS	
CHECKED	
NO.	

ORIGINAL SURVEY	DATE
SURVEYED	
PLOTTED	
NOTE BOOK	
AREAS	
CHECKED	
NO.	

PLOT DATE = 9/17/2009  
 FILE NAME = c:\npa\work\pwwd001\LET\MCH01\88343817\1025999x-RampAsta-02.m32  
 SCALE = 100.0000 m / H.  
 USER NAME = jefowald