


F.A.P. RTE.	SECTION	COUNTY	TOTAL SHEETS	SHEET NO.
312	101-2(RS-1,N-1)	ALEXANDER	189	185
STA. 9+950.00		TO STA. 9+970.00		
FED. ROAD DIST. NO.		ILLINOIS FED. AID PROJECT		

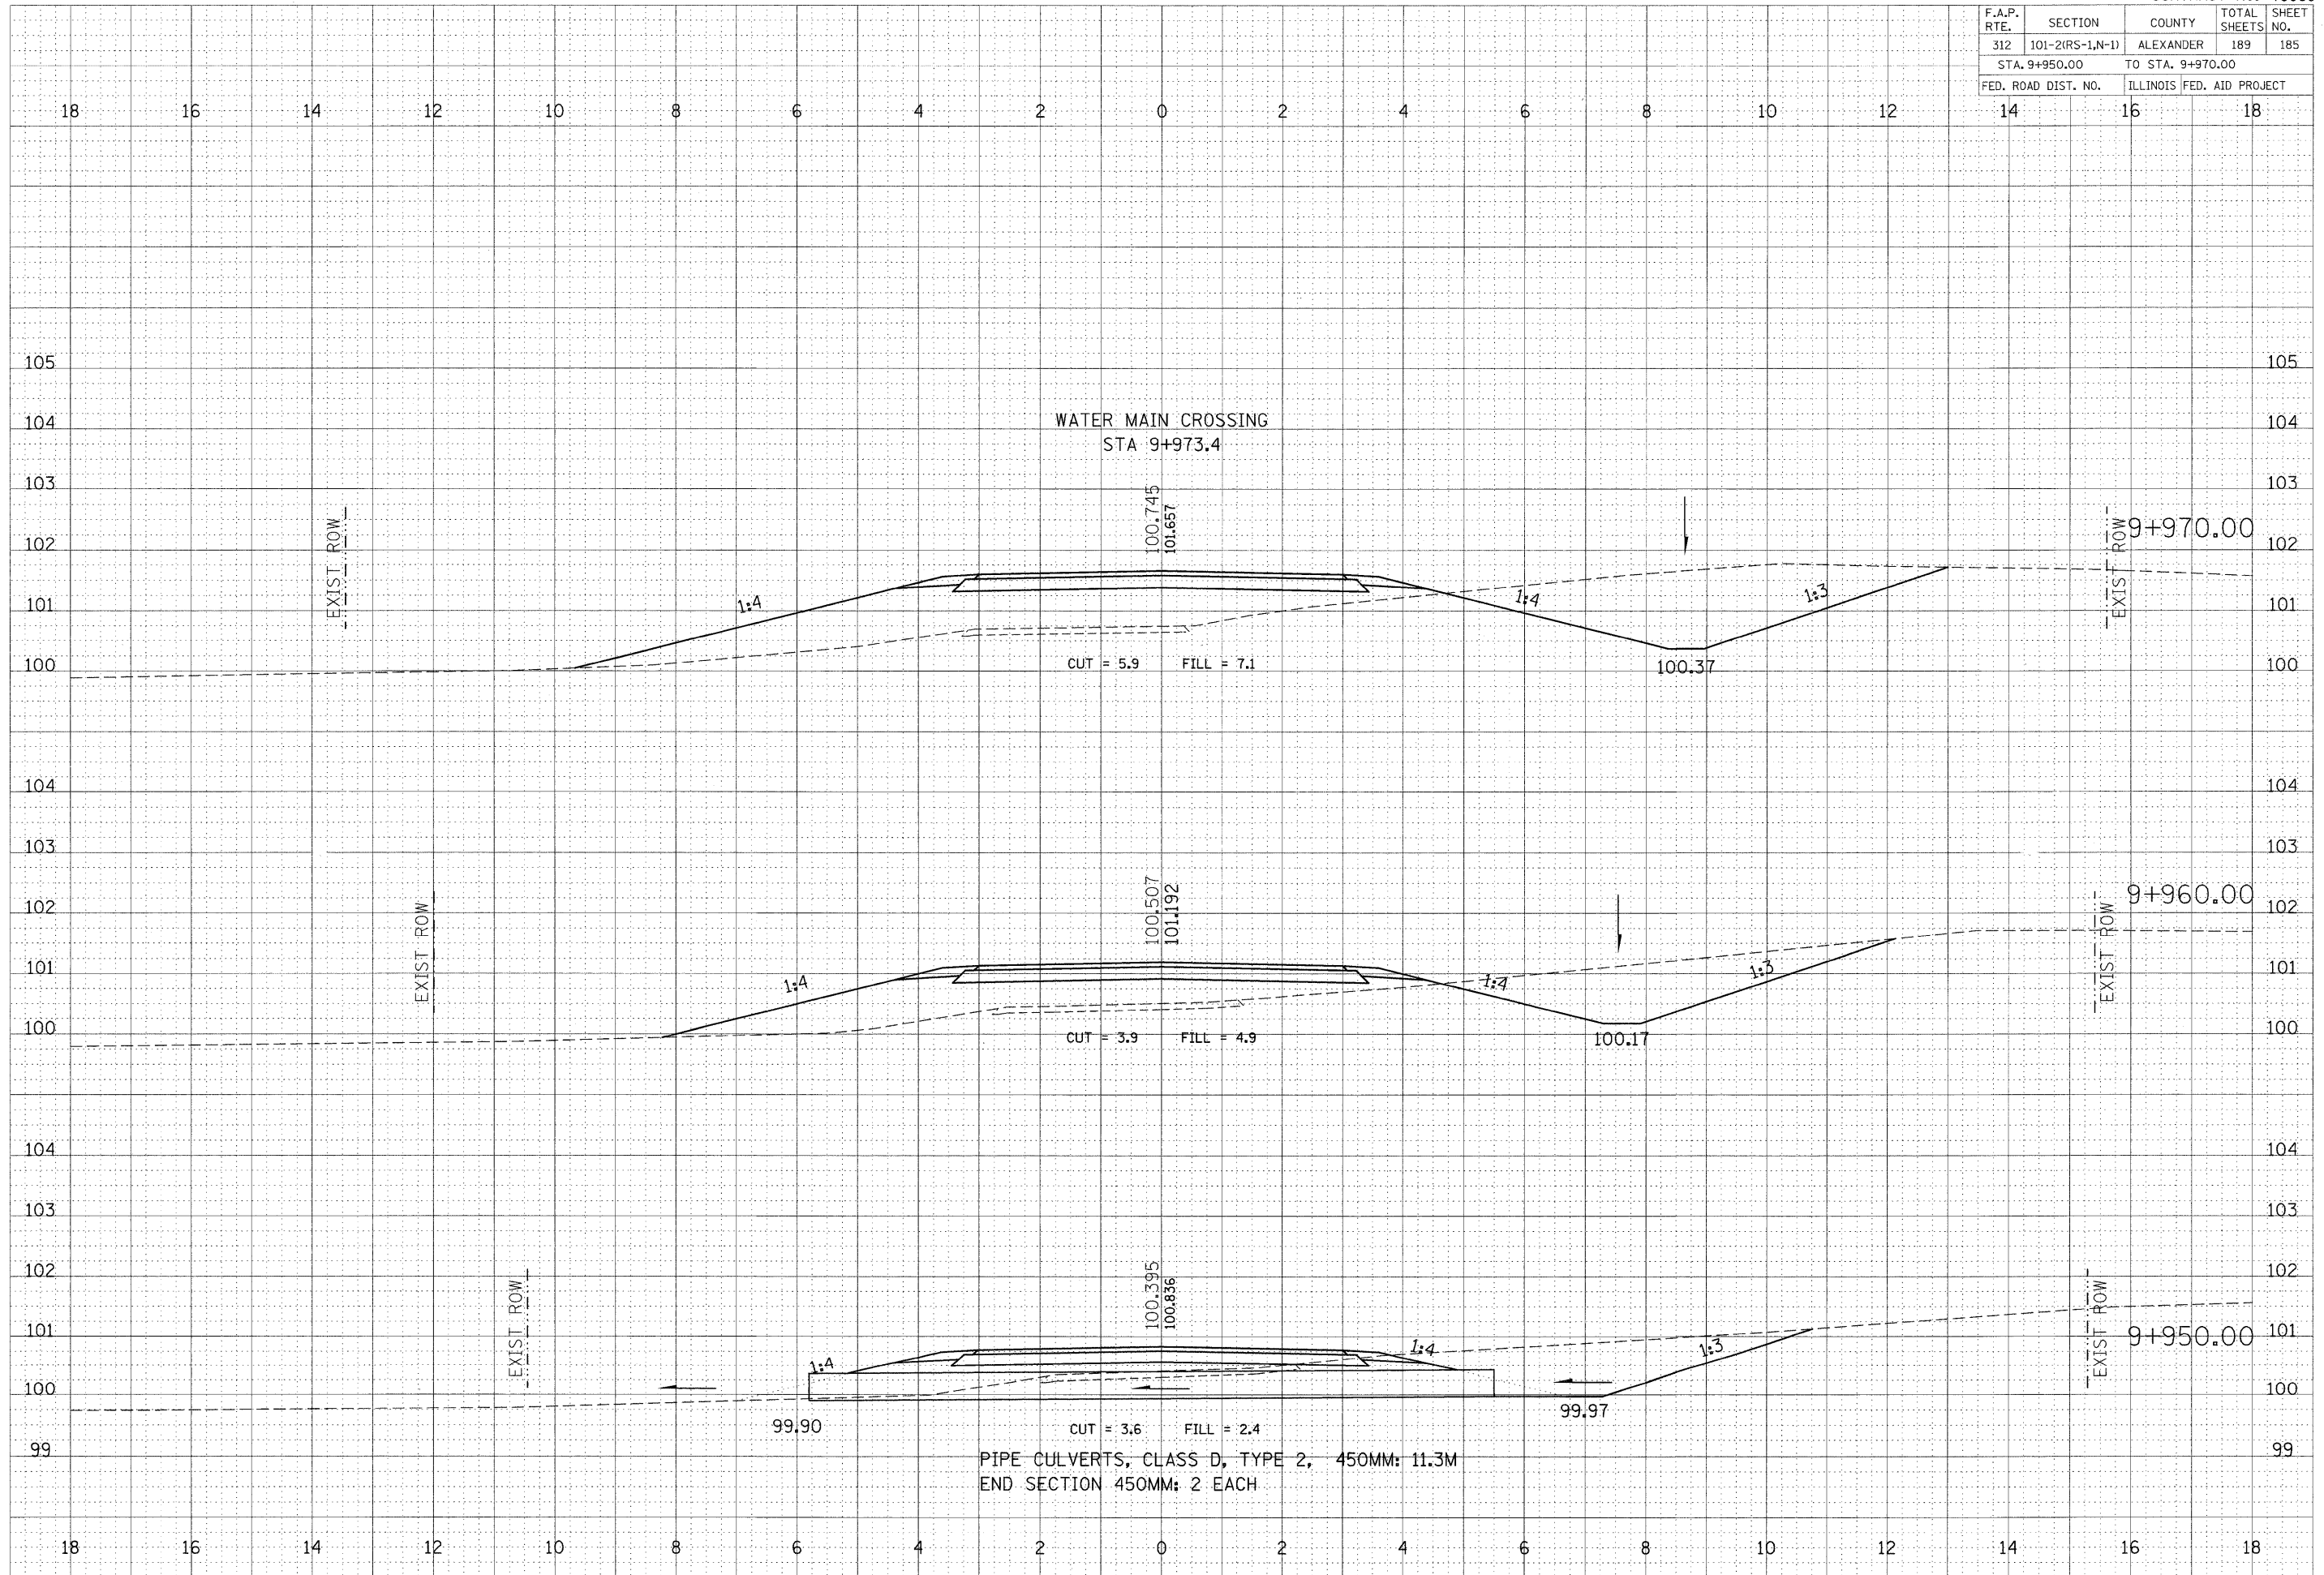

DATE: \_\_\_\_\_ BY: \_\_\_\_\_  
 SURVEYED: \_\_\_\_\_  
 PLOTTED: \_\_\_\_\_  
 NOTE BOOK: \_\_\_\_\_  
 AREAS CHECKED: \_\_\_\_\_

DATE: \_\_\_\_\_ BY: \_\_\_\_\_  
 SURVEYED: \_\_\_\_\_  
 PLOTTED: \_\_\_\_\_  
 NOTE BOOK: \_\_\_\_\_  
 AREAS CHECKED: \_\_\_\_\_

PLOT DATE = 9/17/2009  
 FILE NAME = c:\p\work\p\1001\LEFT\MICHELLE\990259999\990259999-09-ar-dr-hv-02.mxd  
 PLOT SCALE = 50.0000 m / M.  
 USER NAME = lerfuchnd