




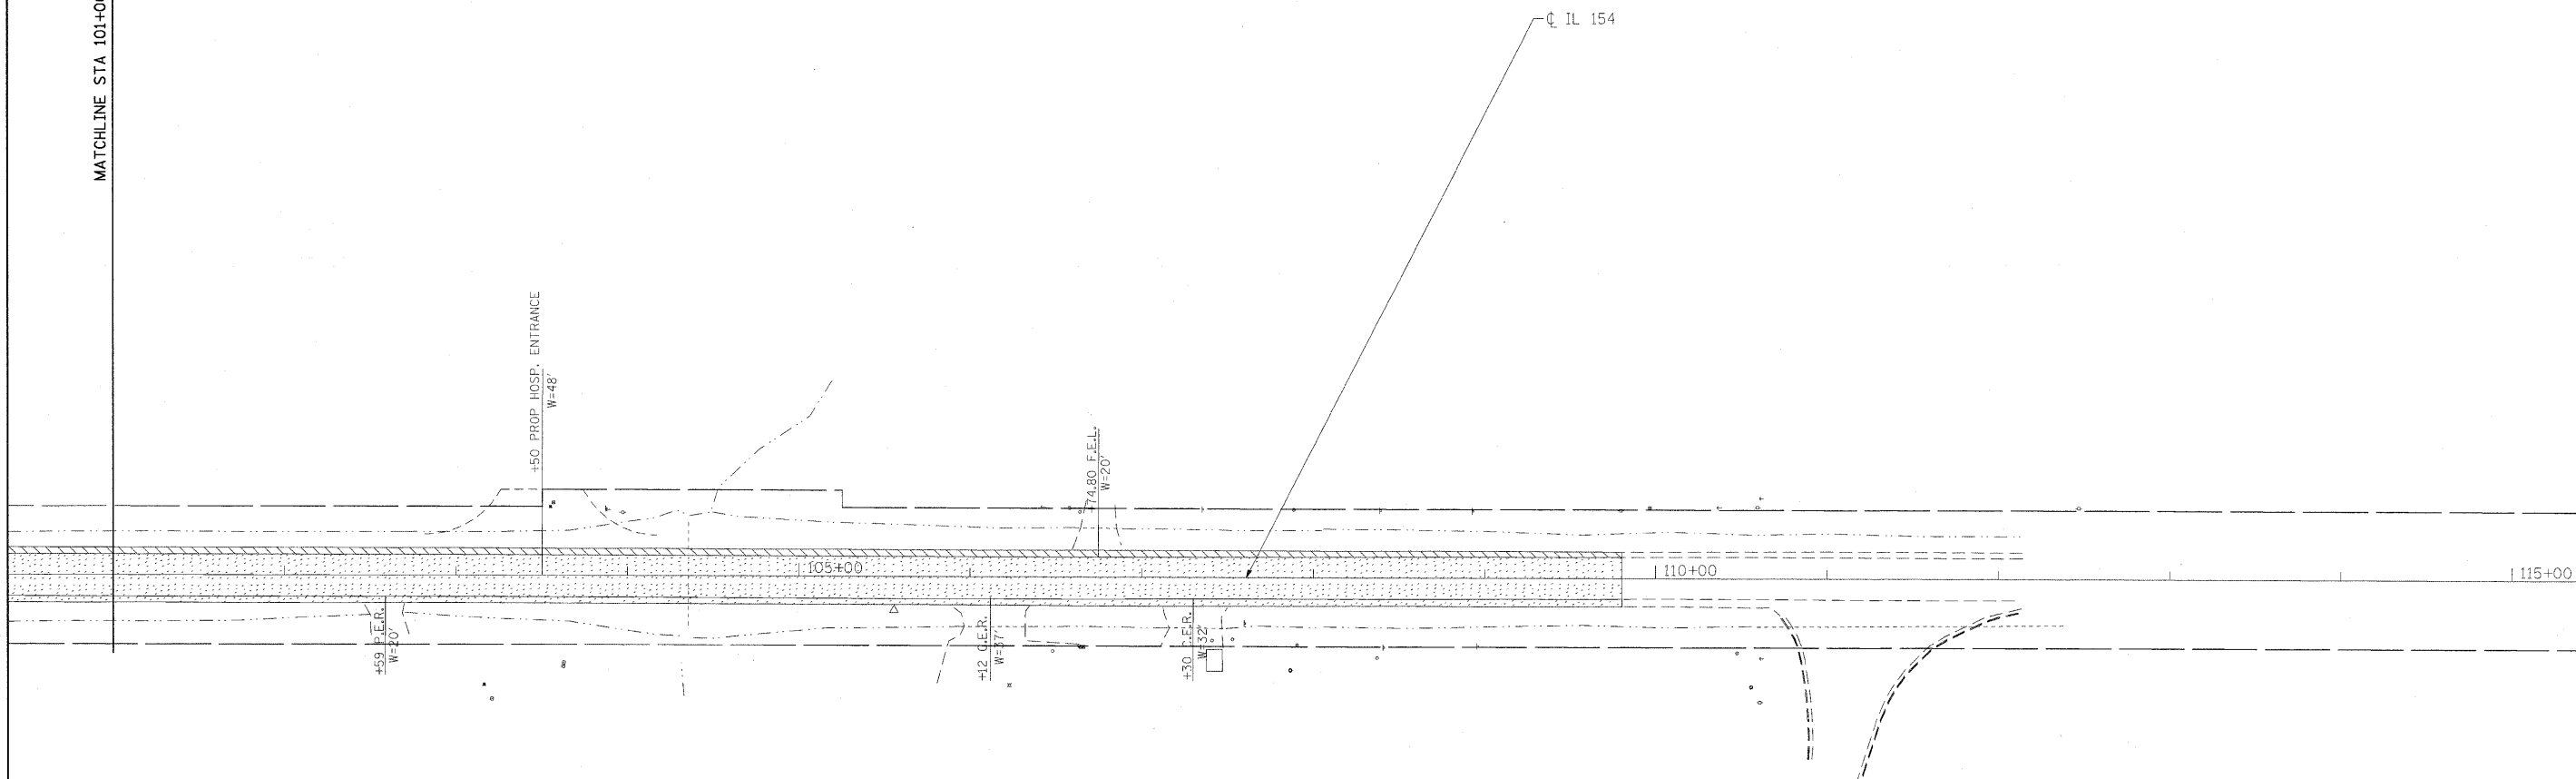


MATCHLINE STA 101+00

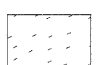

LEGEND

-  — PAVEMENT REMOVAL (44000100)
-  — HOT-MIX ASPHALT SURFACE REMOVAL, 1 1/2" (44000155)
-  — GUTTER REMOVAL (44000400)
-  — PAVED DITCH REMOVAL (44004000)
-  — PAVED SHOULDER REMOVAL (44004250)

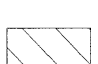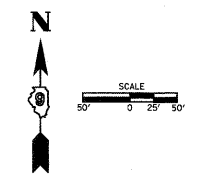

FILE NAME =	USER NAME = greenlaesm	DESIGNED -	REVISED -	STATE OF ILLINOIS DEPARTMENT OF TRANSPORTATION	REMOVAL SHEET			F.A.P. RTE.	SECTION	COUNTY	TOTAL SHEETS	SHEET NO.
ct:\pwwork\pwwid\GREENL.EESM\dms51989\978098_sht.plt.dgn		DRAWN -	REVISED -		841	108N-1	PERRY	76	19			
PLOT SCALE = 50.0000' / IN.		CHECKED -	REVISED -		SCALE: 1"=50'			SHEET NO. OF SHEETS STA. TO STA.		CONTRACT NO. 78098		
PLOT DATE = 1/28/2010		DATE -	REVISED -		ILLINOIS FED. AID PROJECT							