
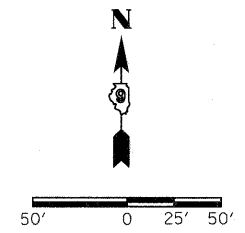


PARCEL NO	PROPERTY OWNER	PURPOSE	ACREAGE
175	RONALD, JANE AND HAROLD JENKEL	ROW	0.223
176	PINCKNEYVILLE HOSPITAL	ROW	0.679

SE 1/4 SW 1/4
SECTION 17

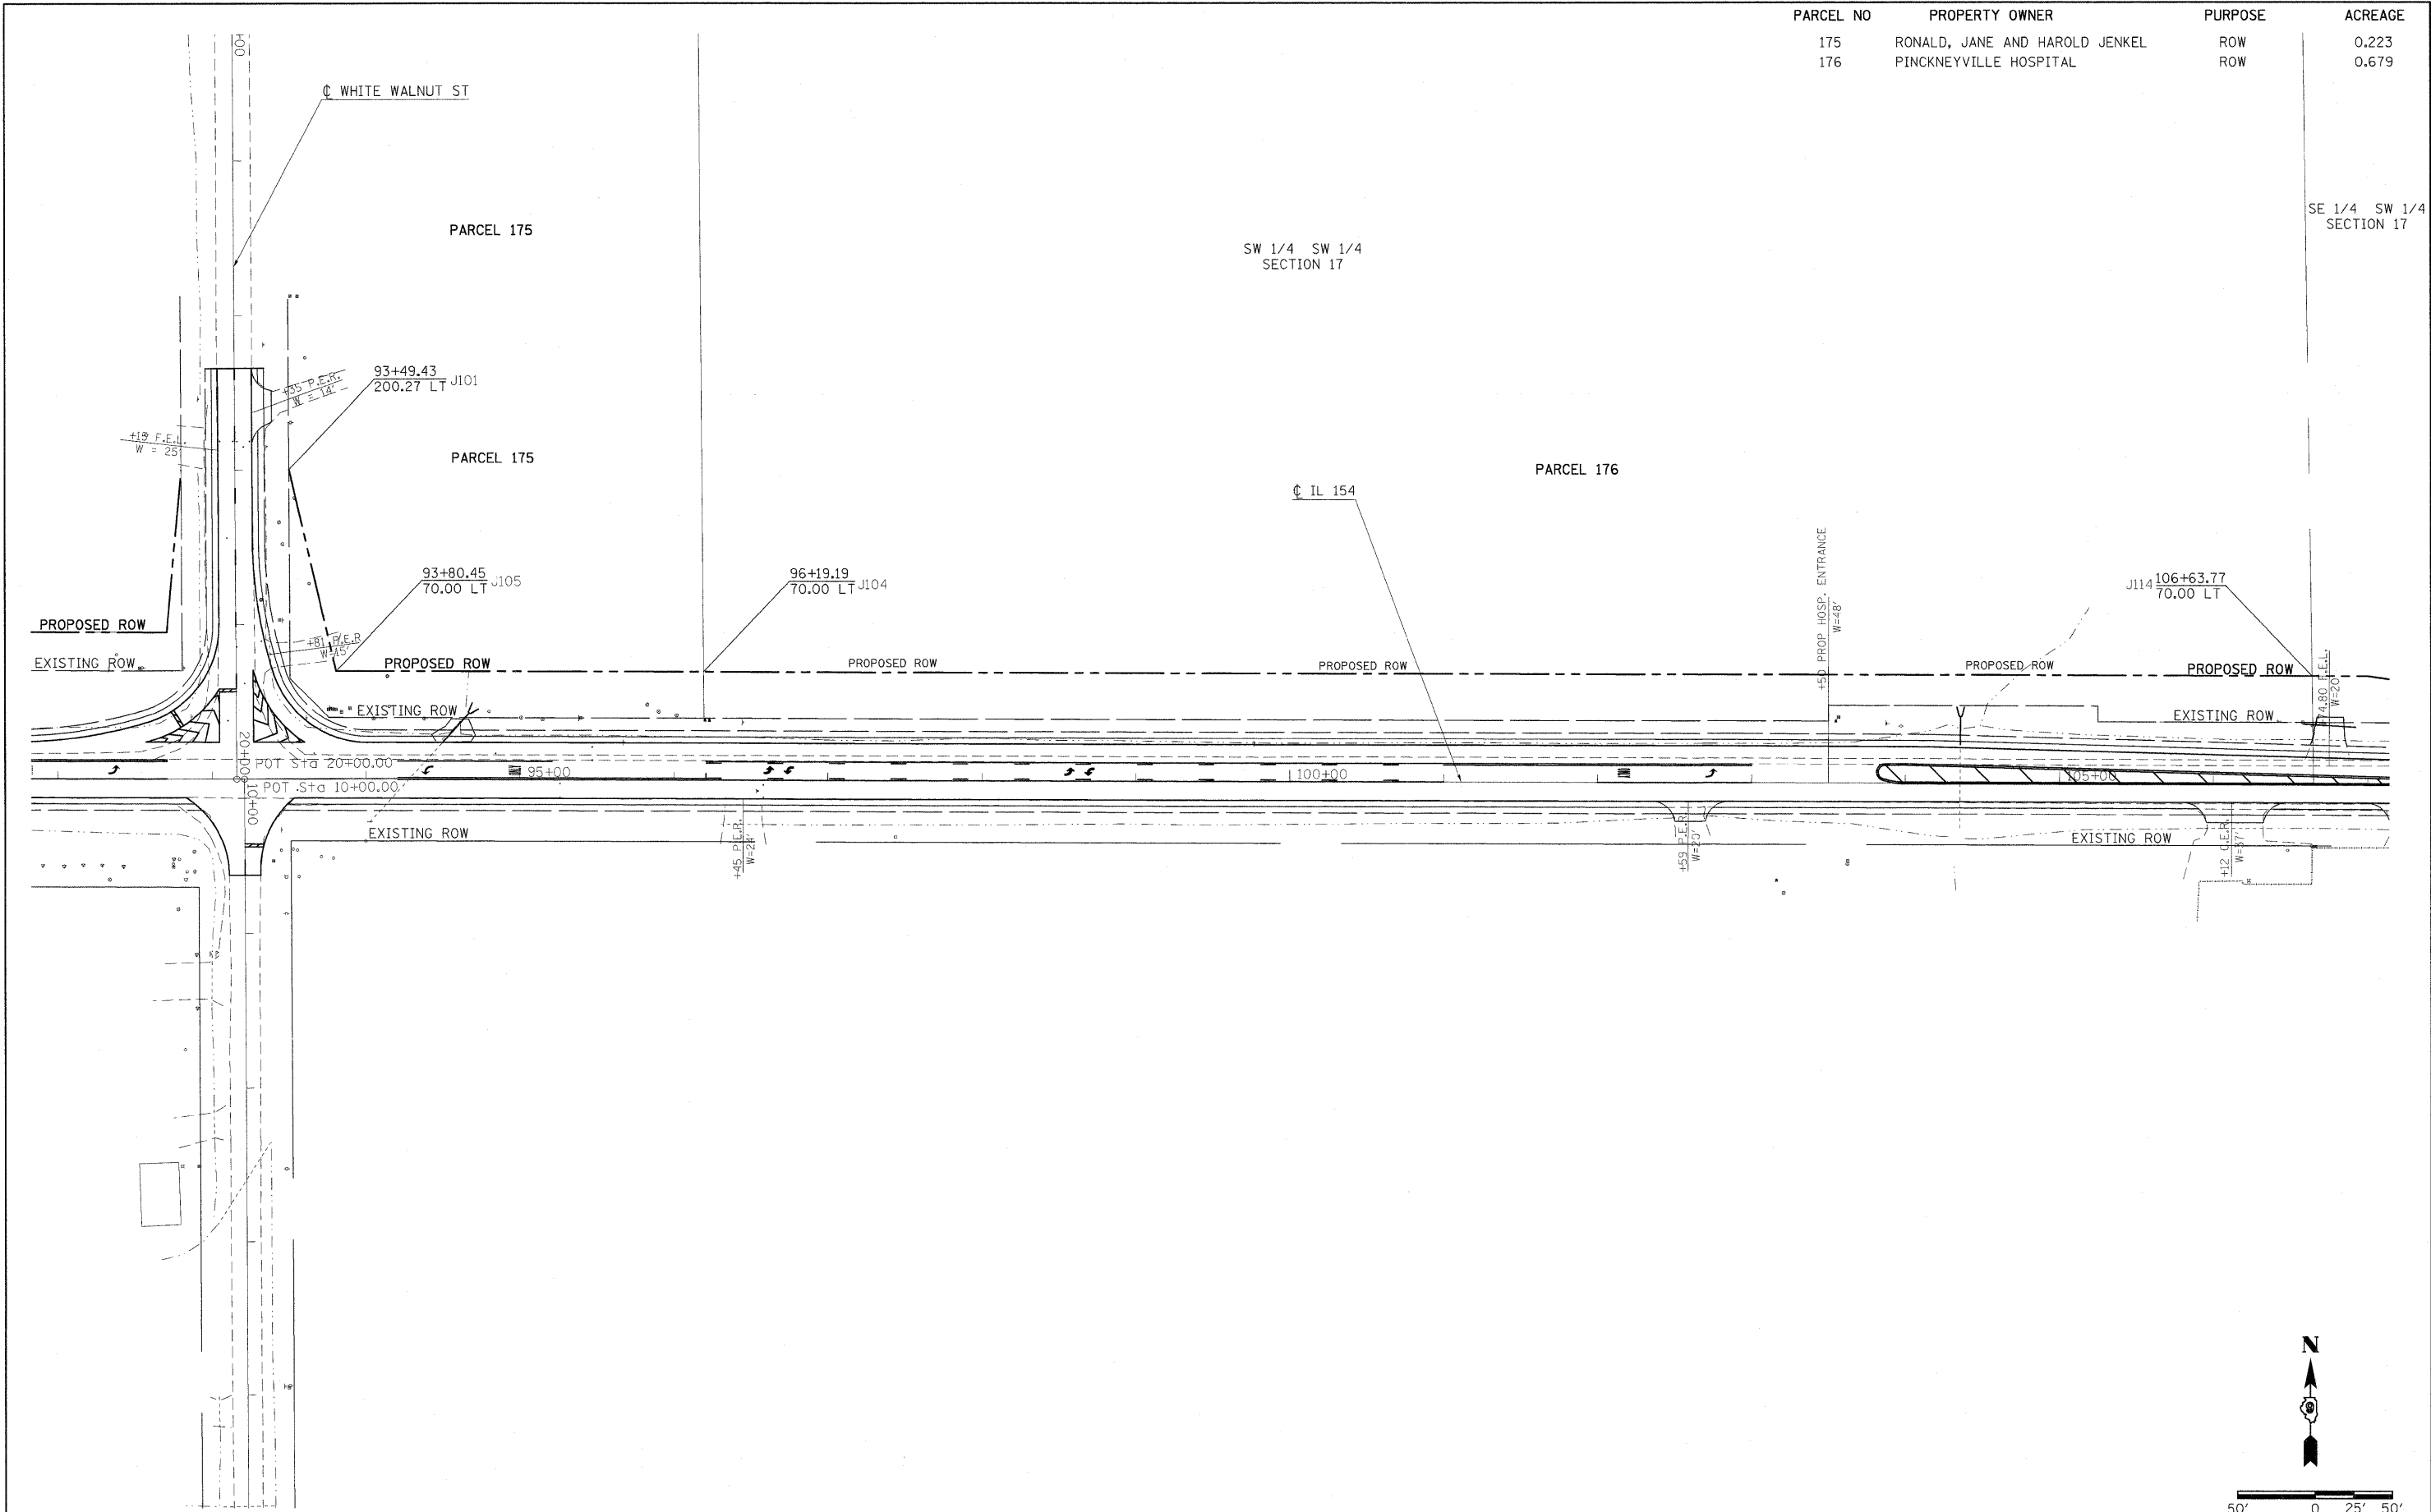

FILE NAME =	USER NAME = greenleesm	DESIGNED -	REVISED -	STATE OF ILLINOIS DEPARTMENT OF TRANSPORTATION	IL ROUTE 154 ROW PLAN	F.A.P. RTE.	SECTION	COUNTY	TOTAL SHEETS	SHEET NO.
ca:\pw\work\PWIDOT\GREENLEESM\dms51989\902209-shr-row.dgn	DRAWN -	REVISED -	841			108N-1	PERRY	76	27	
PLOT SCALE = 50.4567 // IN.	CHECKED -	REVISED -	CONTRACT NO. 78098							
PLOT DATE = 1/27/2010	DATE -	REVISED -	ILLINOIS FED. AID PROJECT							
					SCALE:	SHEET NO. OF SHEETS		STA. TO STA.		