
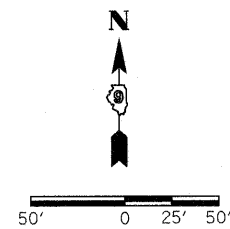


SW 1/4 SW 1/4  
SECTION 17

SE 1/4 SW 1/4  
SECTION 17

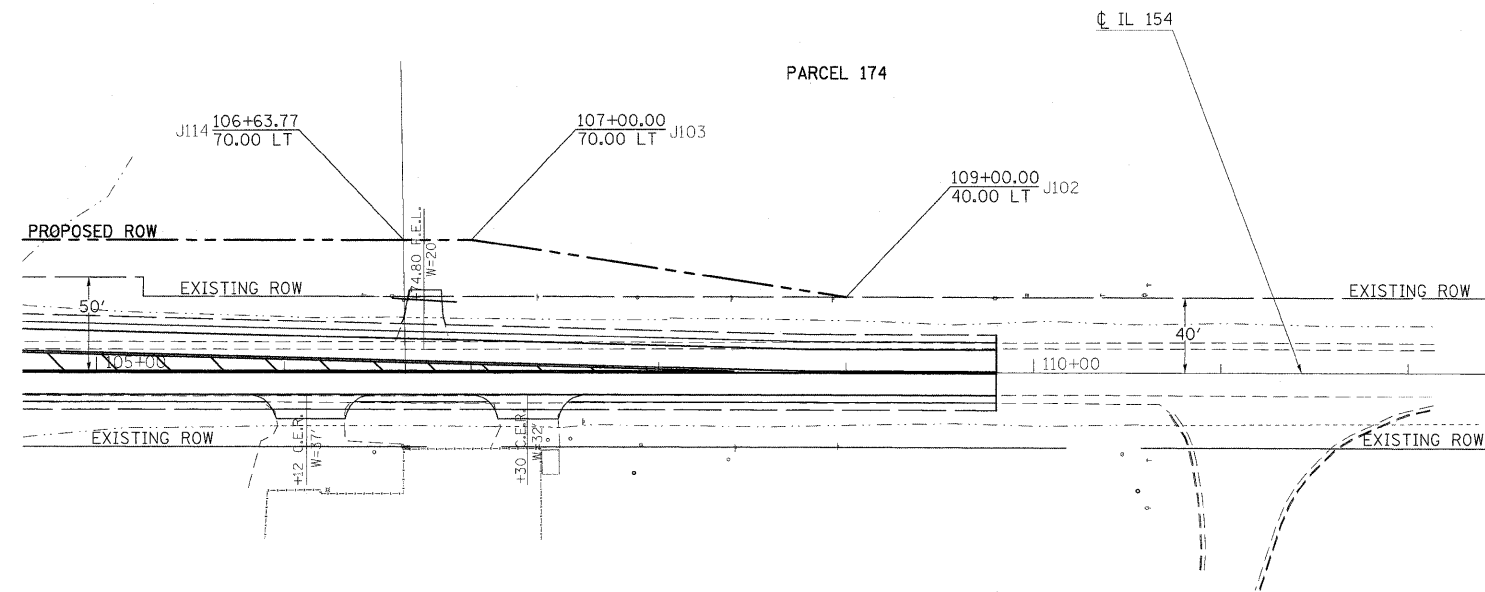

FILE NAME =	USER NAME = greenleesm	DESIGNED -	REVISED -
ct:\pw_work\pw\DOT\GREENLEESM\dms51989\102209-shr-row.dgn		DRAWN -	REVISED -
	PLOT SCALE = 50.4587' / IN.	CHECKED -	REVISED -
	PLOT DATE = 1/27/2010	DATE -	REVISED -

**STATE OF ILLINOIS  
DEPARTMENT OF TRANSPORTATION**

**IL ROUTE 154  
ROW PLAN**

SCALE: SHEET NO. OF SHEETS STA. TO STA.

F.A.P. RTE.	SECTION	COUNTY	TOTAL SHEETS	SHEET NO.
841	108N-1	PERRY	76	28
CONTRACT NO. 78098				
ILLINOIS FED. AID PROJECT				