


DATE	
BY	
FINAL SURVEY	
SURVEY PLOTTED	
NOTE BOOK	
AREAS CHECKED	
NO.	

DATE	
BY	
ORIGINAL SURVEY	
SURVEY PLOTTED	
NOTE BOOK	
AREAS CHECKED	
NO.	

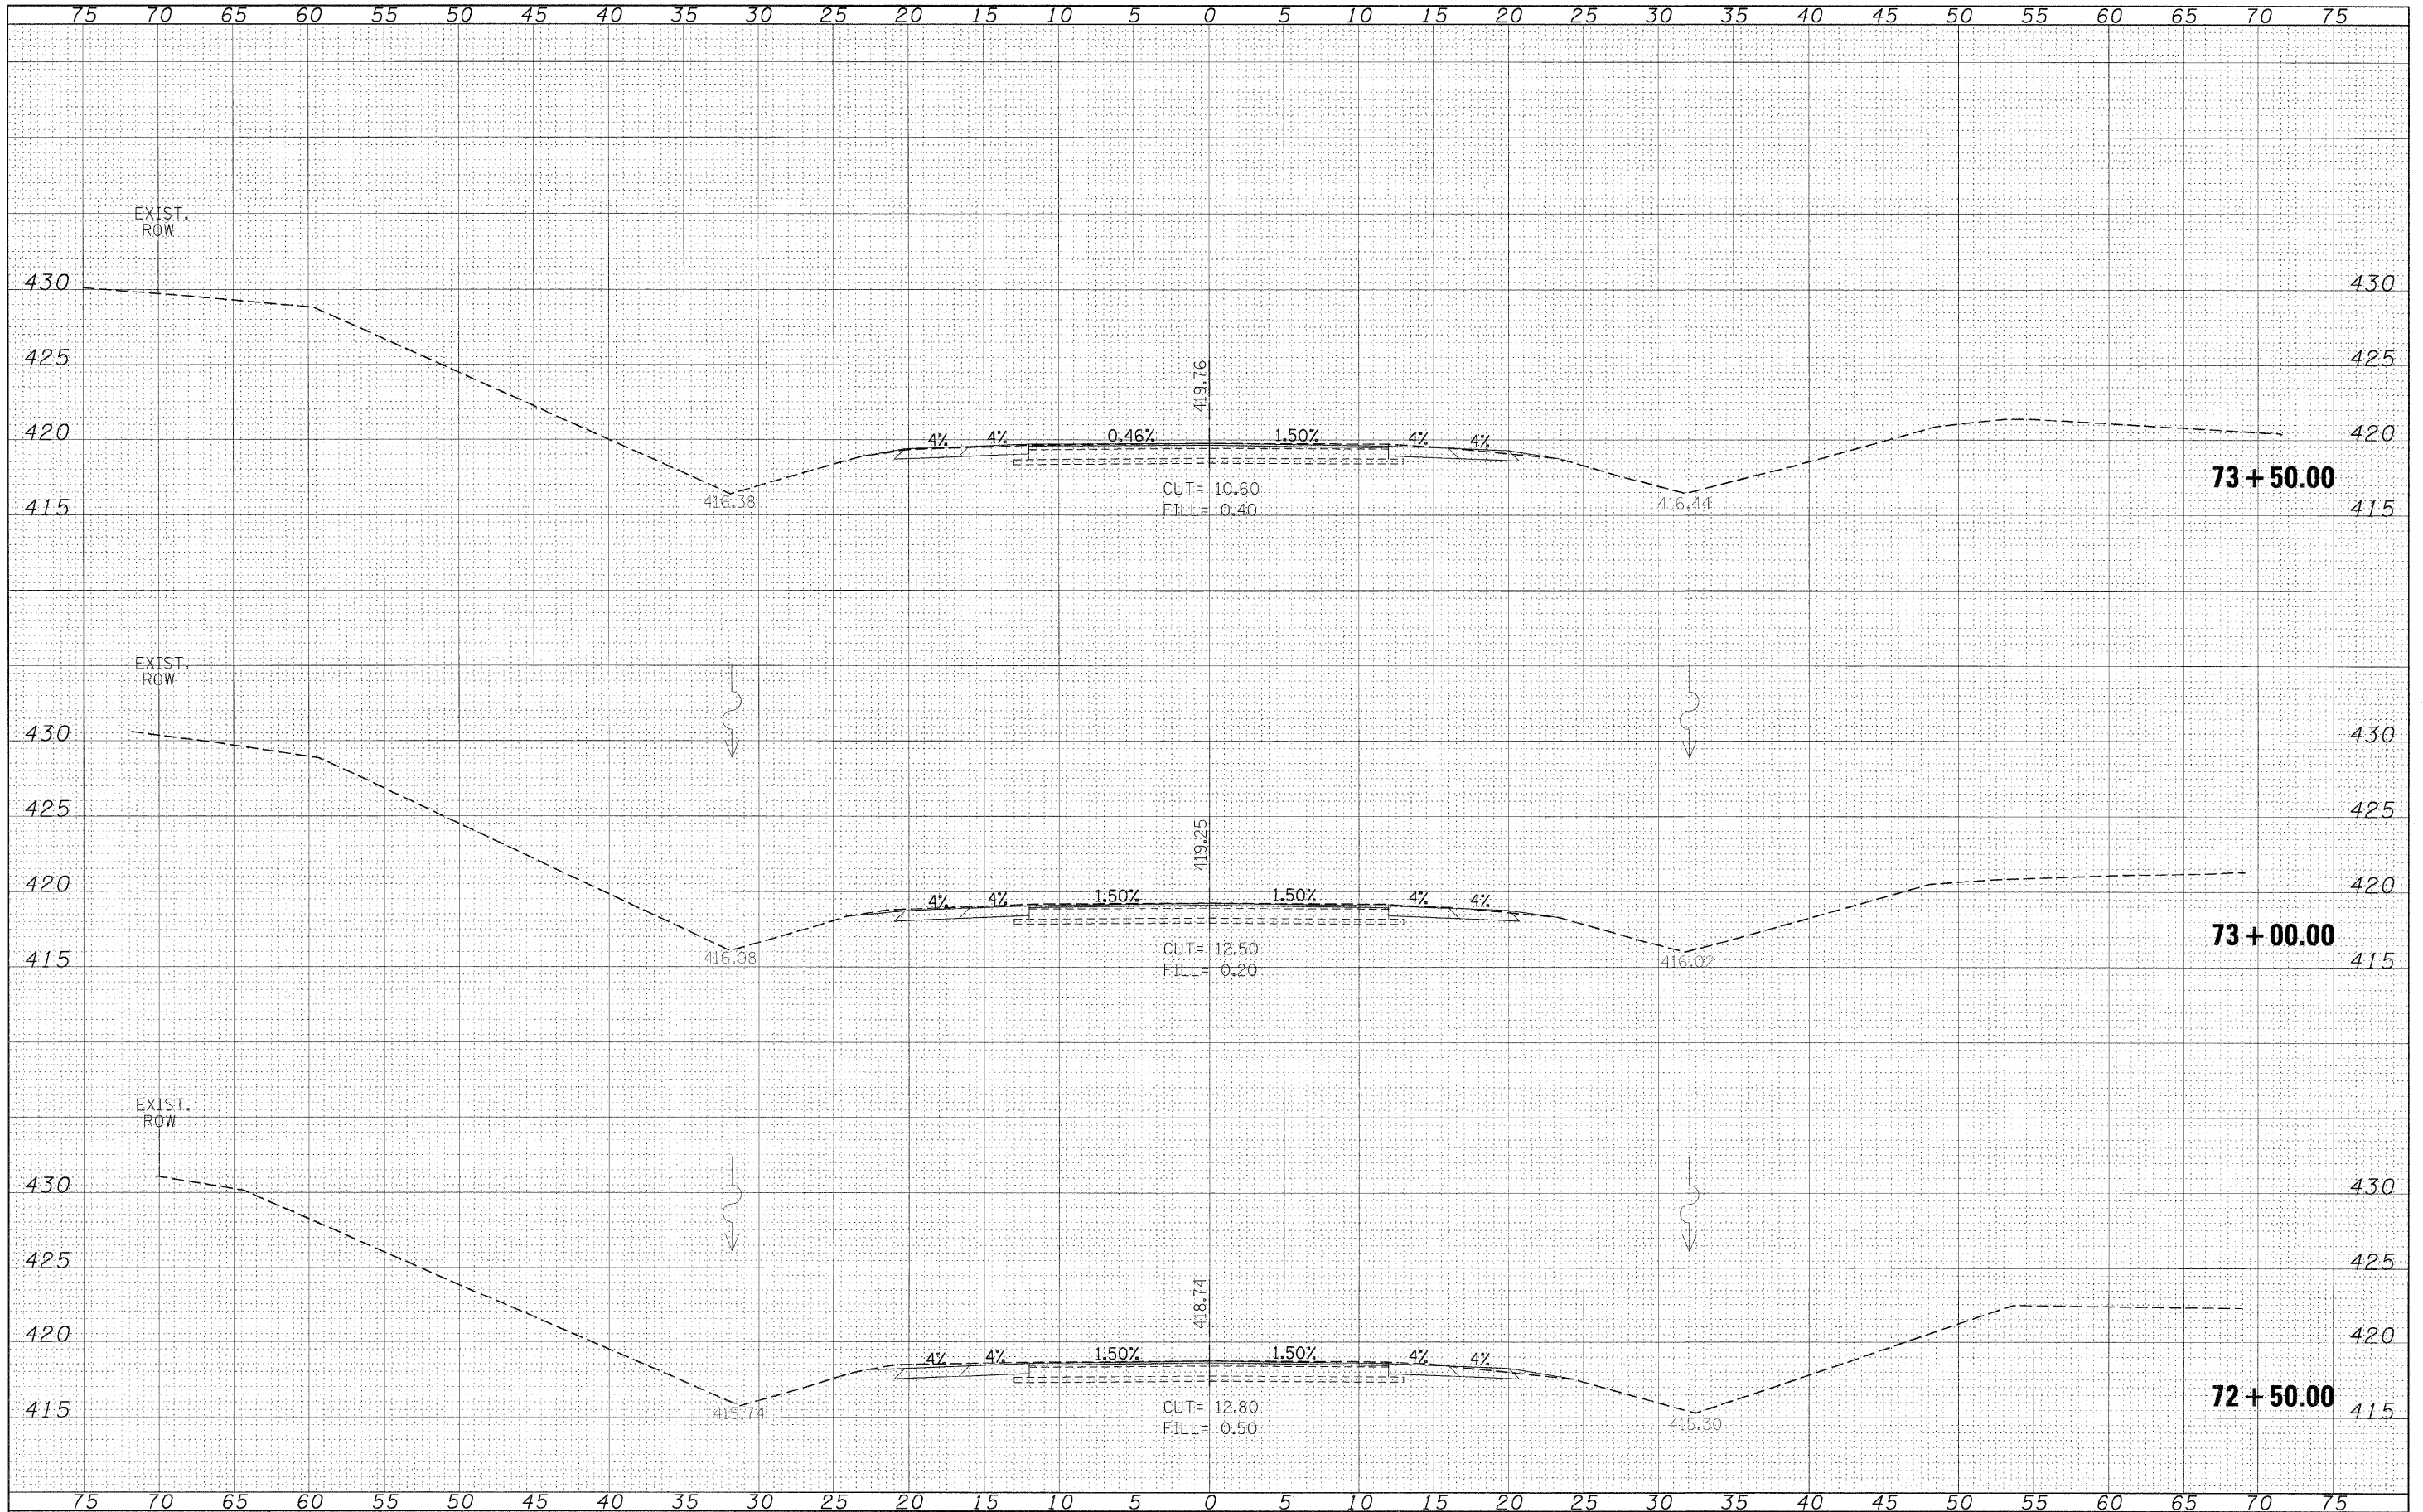

FILE NAME =	USER NAME = #USER*	DESIGNED -	REVISED -	<b>STATE OF ILLINOIS DEPARTMENT OF TRANSPORTATION</b>	<b>IL 154 CROSS SECTIONS</b>	F.A.P. RTE.	SECTION	COUNTY	TOTAL SHEETS	SHEET NO.	
#FILE#		DRAWN -	REVISED -			841	108N-1	PERRY	76	39	
		CHECKED -	REVISED -			CONTRACT NO. 78098					
		PLUT DATE = #DATE*	REVISED -			ILLINOIS FED. AID PROJECT					
		DATE -	REVISED -	SCALE: 1"=5'		SHEET NO. OF SHEETS		STA. 72+50.00 TO STA. 73+50.00			