


DATE	
BY	
FINAL SURVEY	
SURVEYED	
NOTED	
PLOTTED	
REVISIONS	
AREAS CHECKED	
NO.	

DATE	
BY	
ORIGINAL SURVEY	
SURVEYED	
NOTED	
PLOTTED	
REVISIONS	
AREAS CHECKED	
NO.	

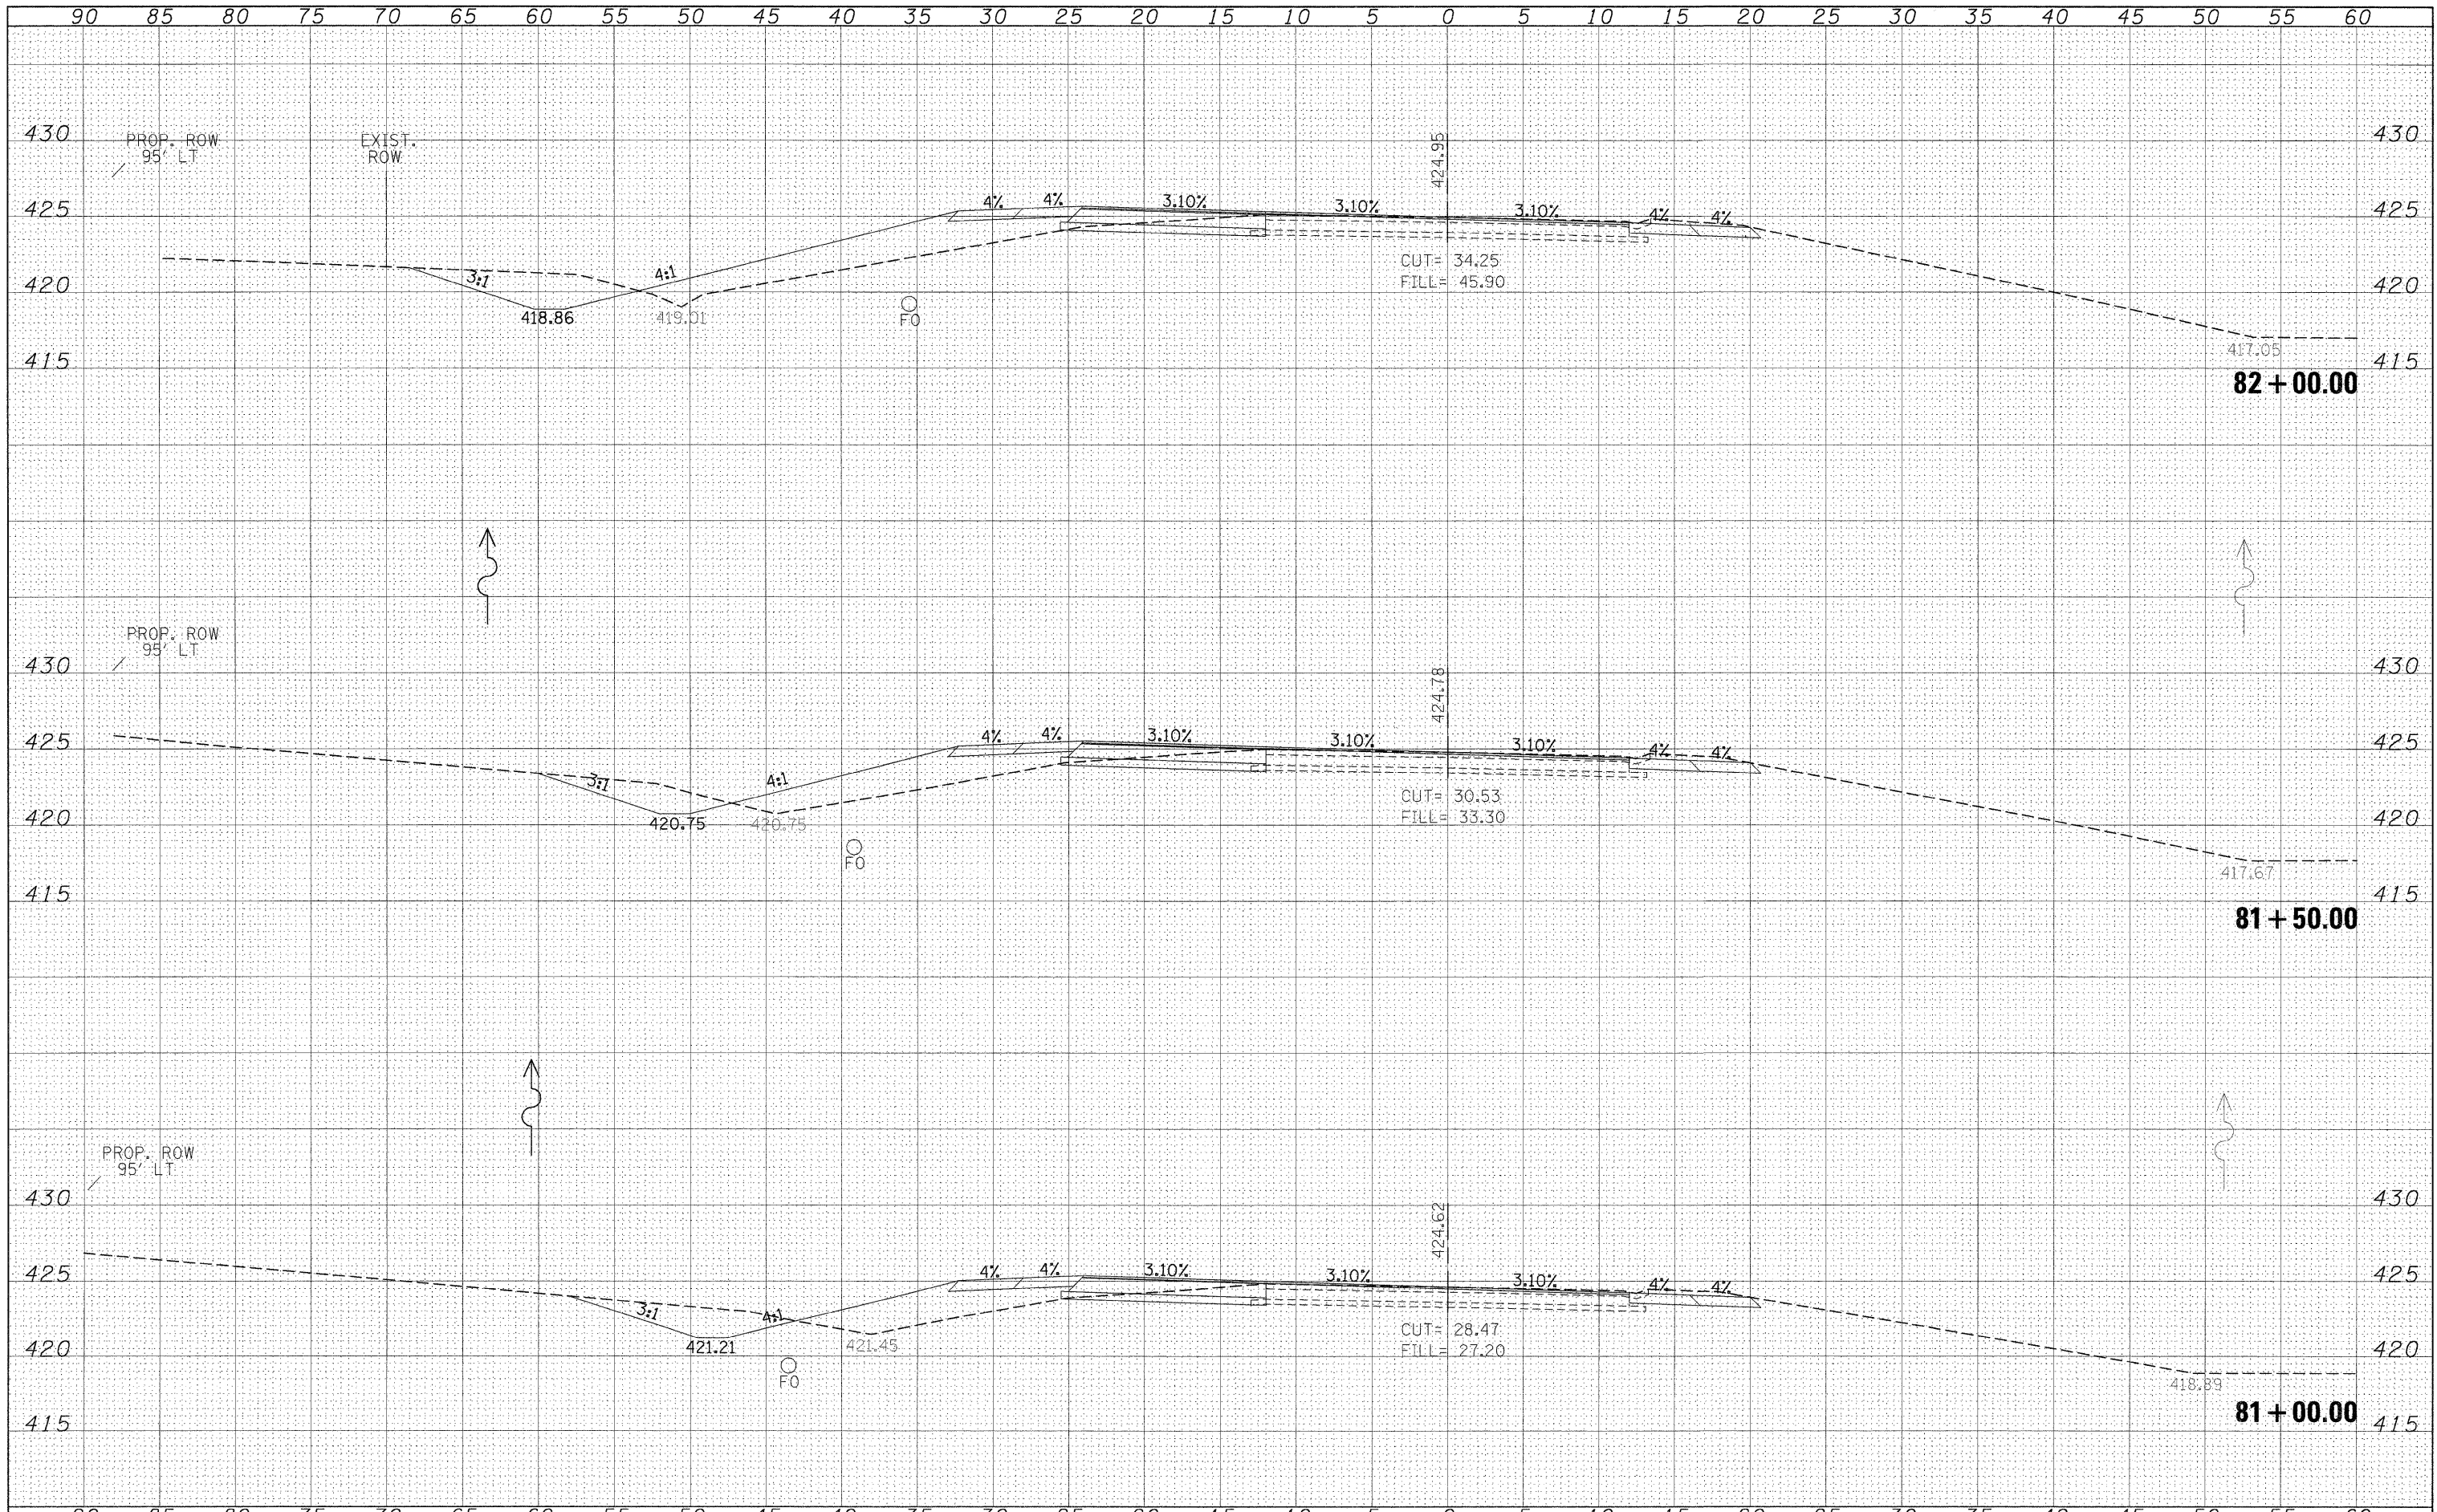

FILE NAME =	USER NAME = #USER#	DESIGNED -	REVISED -	STATE OF ILLINOIS DEPARTMENT OF TRANSPORTATION	IL 154 CROSS SECTIONS			F.A.P. RTE.	SECTION	COUNTY	TOTAL SHEETS	SHEET NO.	
#FILE#		DRAWN -	REVISED -		SCALE: 1"=5'	SHEET NO.	OF	SHEETS	STA. 81+00.00 TO STA. 82+00.00	PERRY	76	45	
		CHECKED -	REVISED -							CONTRACT NO. 78098			
		DATE -	REVISED -							ILLINOIS FED. AID PROJECT			