


DATE	
BY	
SURVEYED	
PLOTTED	
NOTE BOOK	
AREAS CHECKED	
NO.	

DATE	
BY	
SURVEYED	
PLOTTED	
NOTE BOOK	
AREAS CHECKED	
NO.	

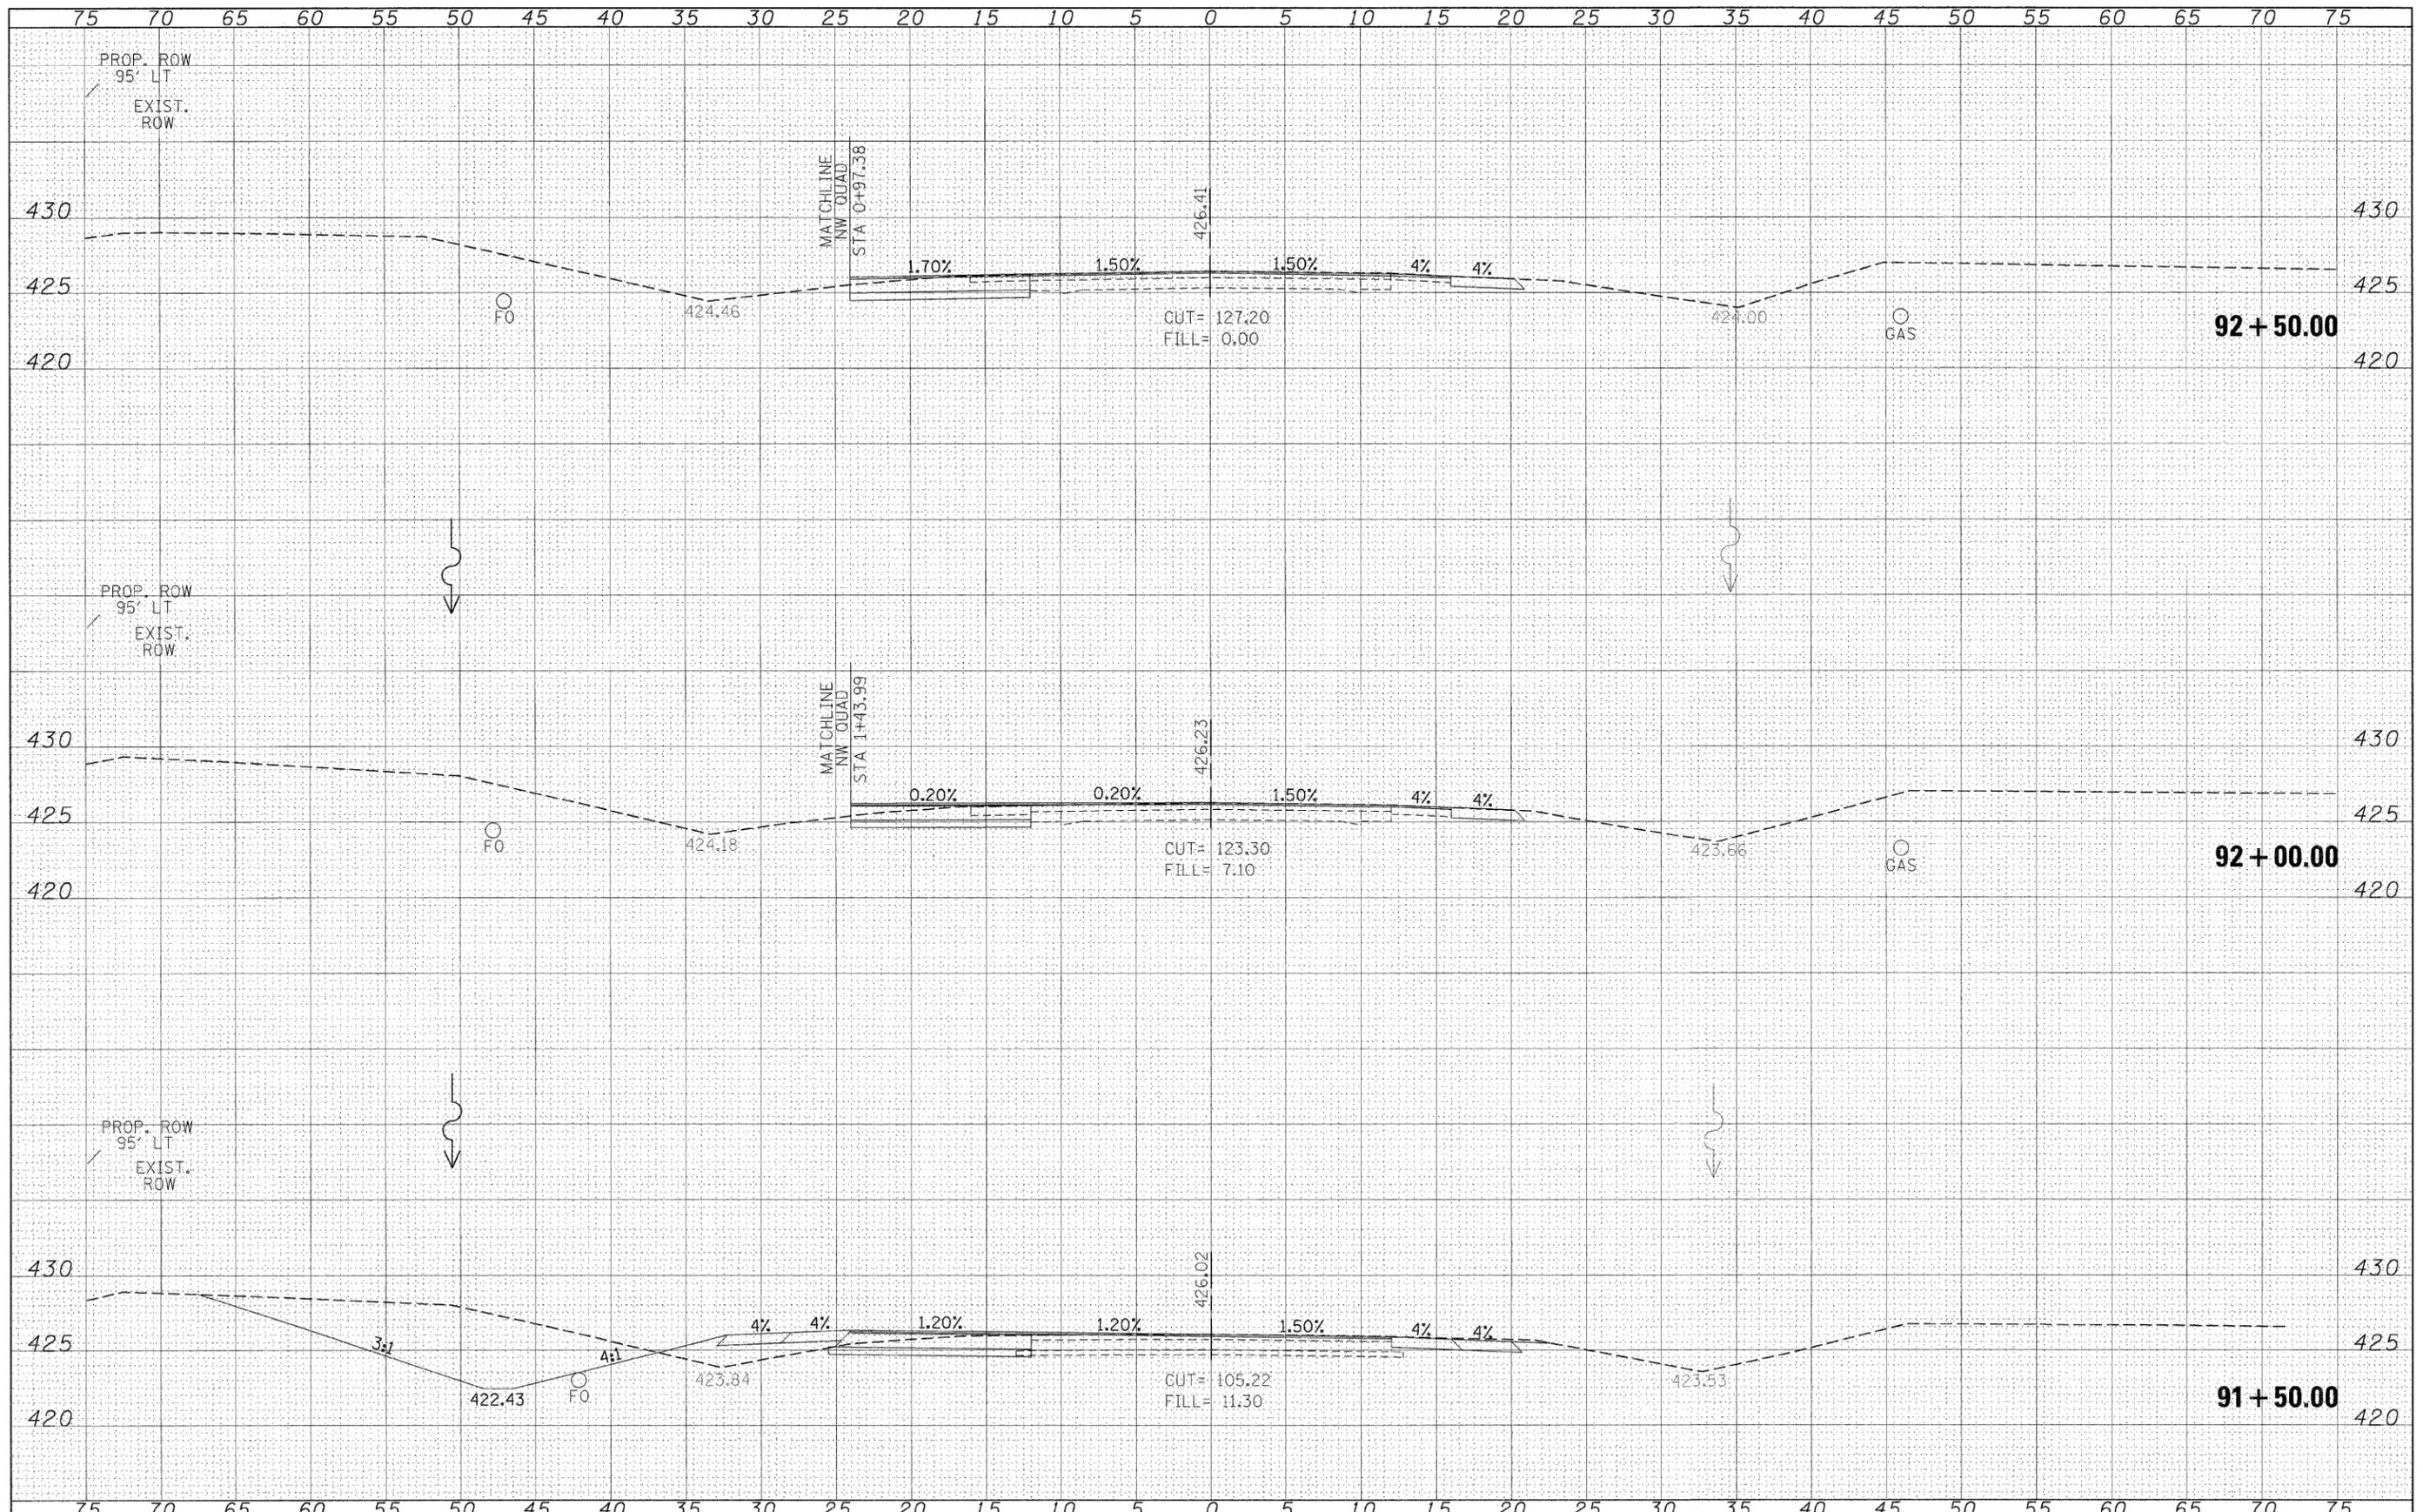

FILE NAME =	USER NAME = #USER#	DESIGNED -	REVISED -
#FILE#		DRAWN -	REVISED -
	PLOT SCALE = #SCALE#	CHECKED -	REVISED -
	PLOT DATE = #DATE#	DATE -	REVISED -

**STATE OF ILLINOIS
DEPARTMENT OF TRANSPORTATION**

**IL 154
CROSS SECTIONS**

SCALE: 1"=5' SHEET NO. OF SHEETS STA. 91+50.00 TO STA. 92+50.00

F.A.P. RTE. 841	SECTION 108N-1	COUNTY PERRY	TOTAL SHEETS 76	SHEET NO. 49
CONTRACT NO. 78098			ILLINOIS FED. AID PROJECT	