


DATE _____
 BY _____
 SURVEYED _____
 PLOTTED _____
 NOTE BOOK _____
 AREAS CHECKED _____
 NO. _____

DATE _____
 BY _____
 SURVEYED _____
 PLOTTED _____
 NOTE BOOK _____
 AREAS CHECKED _____
 NO. _____

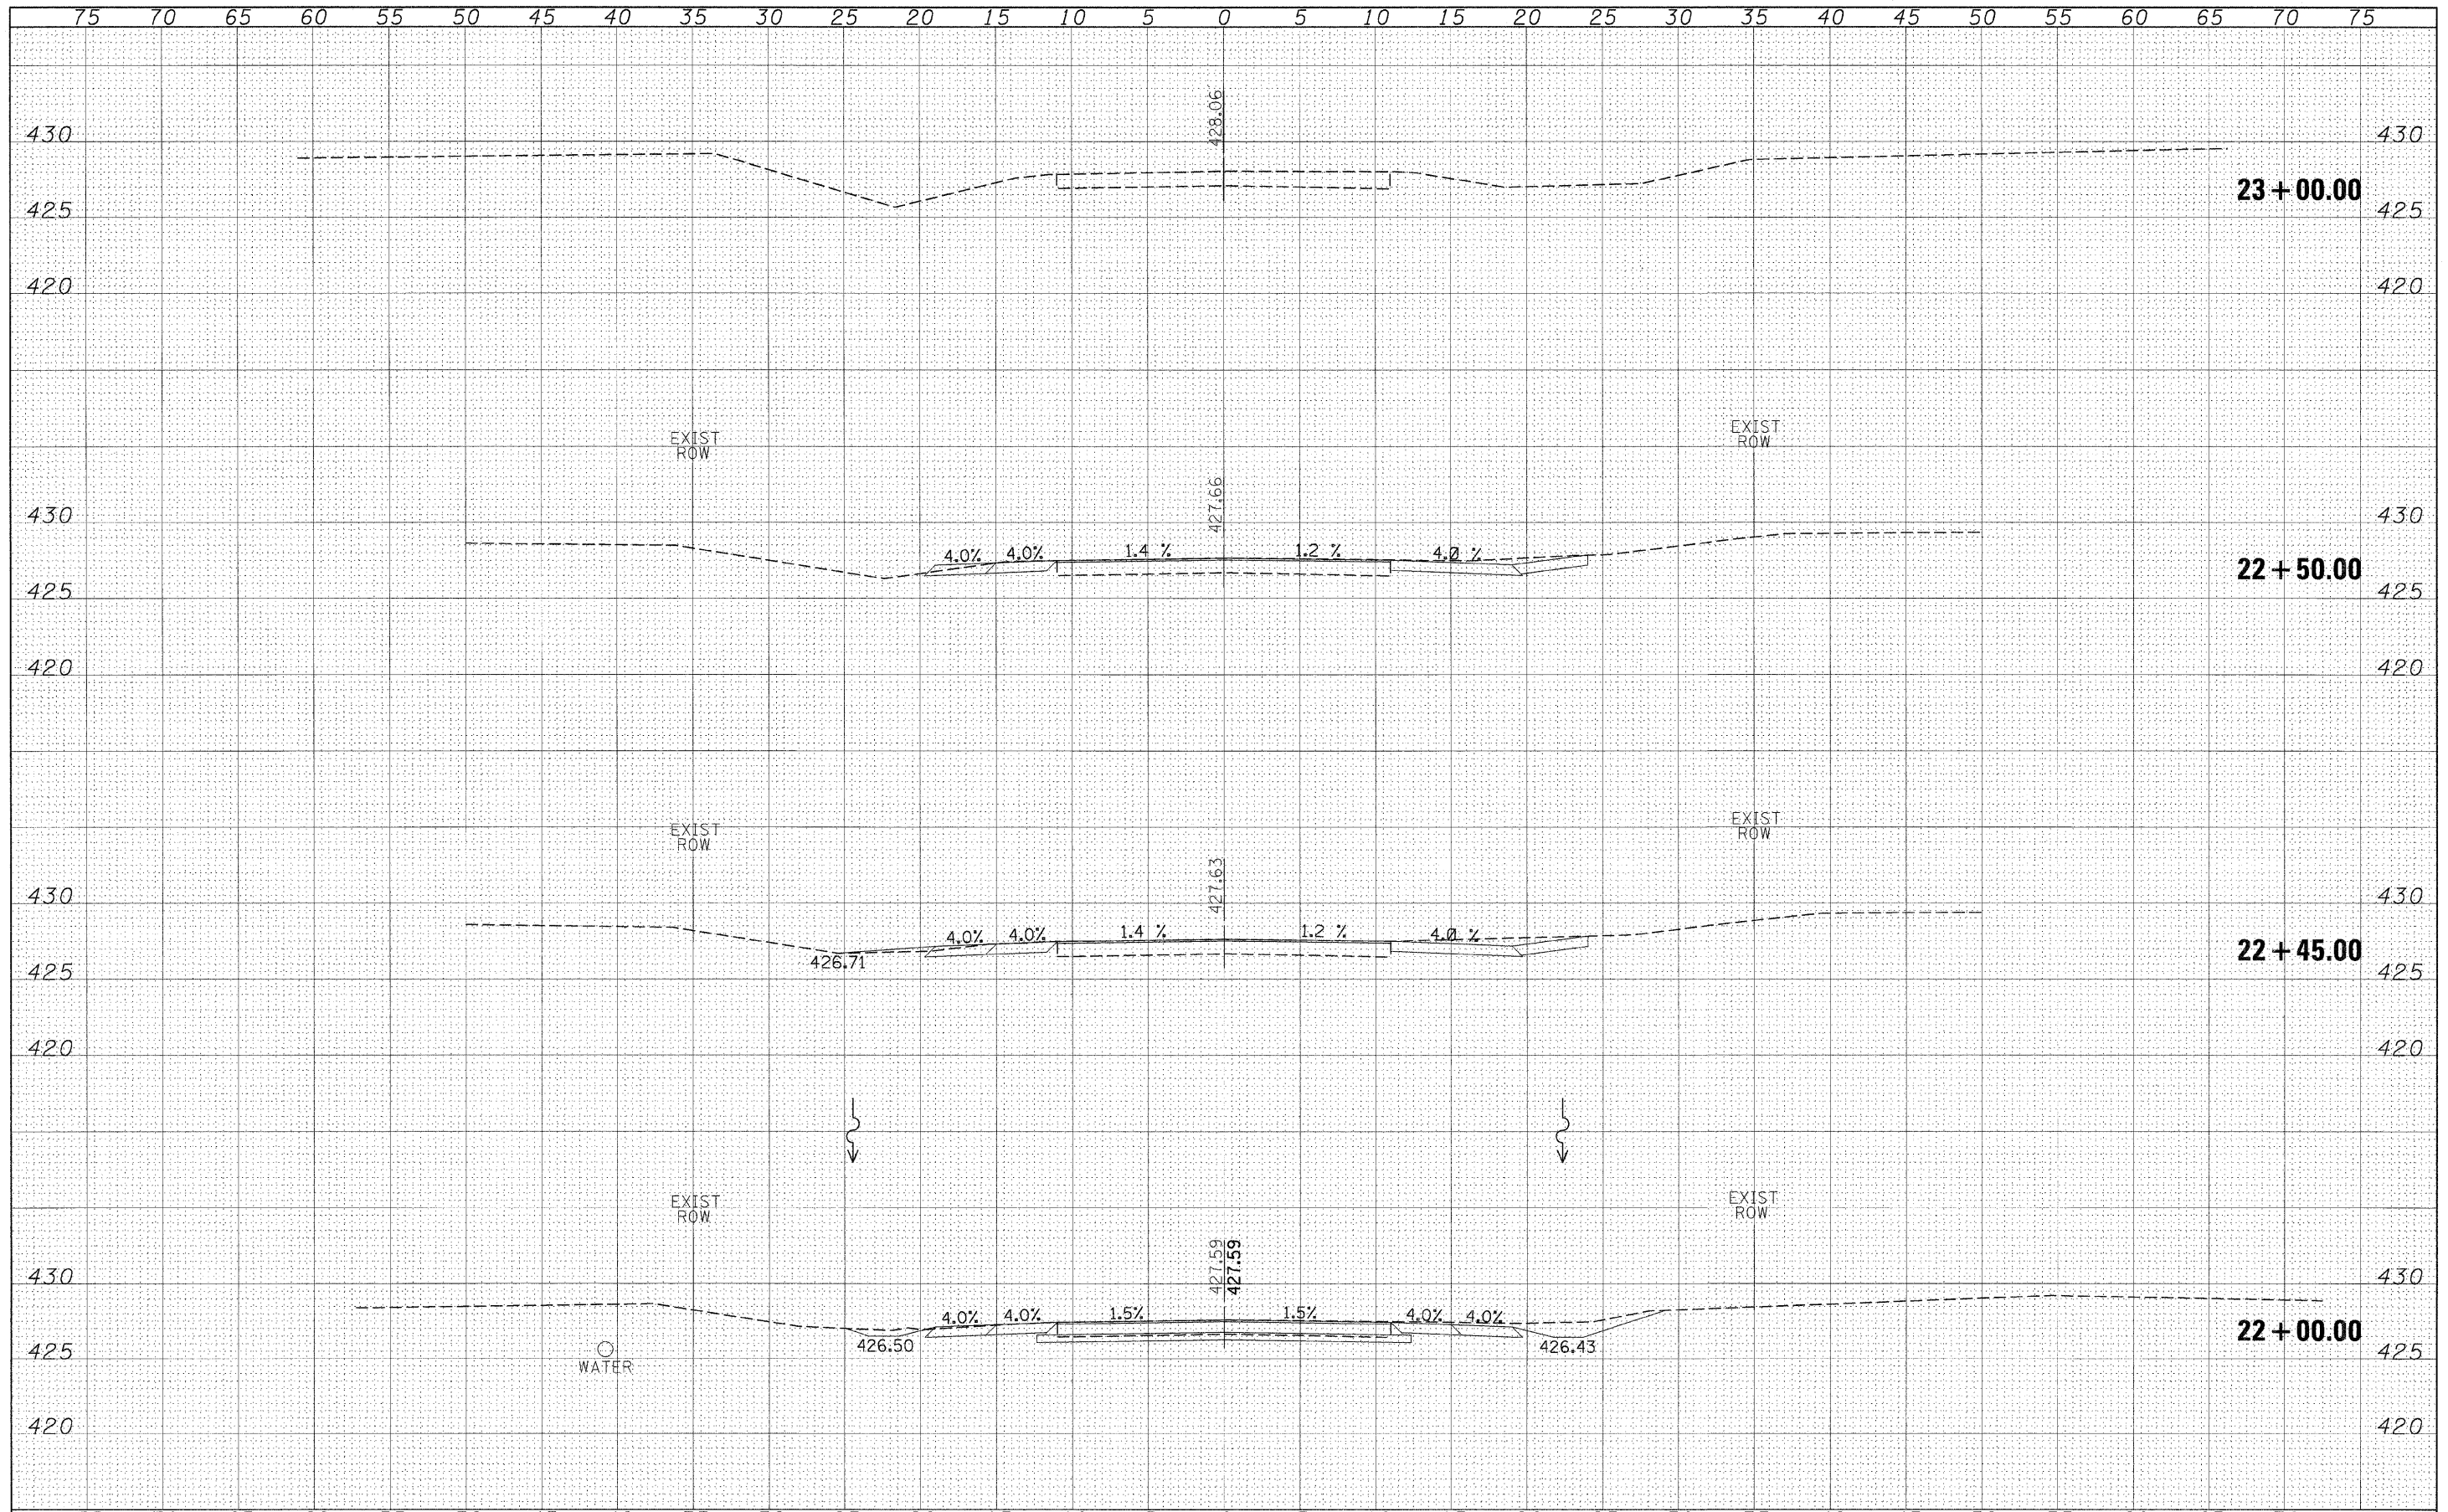

FILE NAME =	USER NAME = *USER*	DESIGNED -	REVISED -	STATE OF ILLINOIS DEPARTMENT OF TRANSPORTATION	WHITE WALNUT ROAD CROSS SECTIONS		F.A.P. RTE. 841	SECTION 108N-1	COUNTY PERRY	TOTAL SHEETS 76	SHEET NO. 64	
#FILE#	PLOT SCALE = *SCALE*	DRAWN -	REVISED -		SCALE: 1"=5'	SHEET NO. OF SHEETS	STA. 22+00.00 TO STA. 23+50.00	CONTRACT NO. 78098				
	PLOT DATE = *DATE*	CHECKED -	REVISED -		ILLINOIS FED. AID PROJECT							
		DATE -	REVISED -									