


DATE	
BY	
FINAL SURVEY	
PLANNED	
REVISIONS	
NOTE BOOK	
AREAS	
AREAS CHECKED	
NO.	

DATE	
BY	
ORIGINAL SURVEY	
PLANNED	
REVISIONS	
NOTE BOOK	
AREAS	
AREAS CHECKED	
NO.	

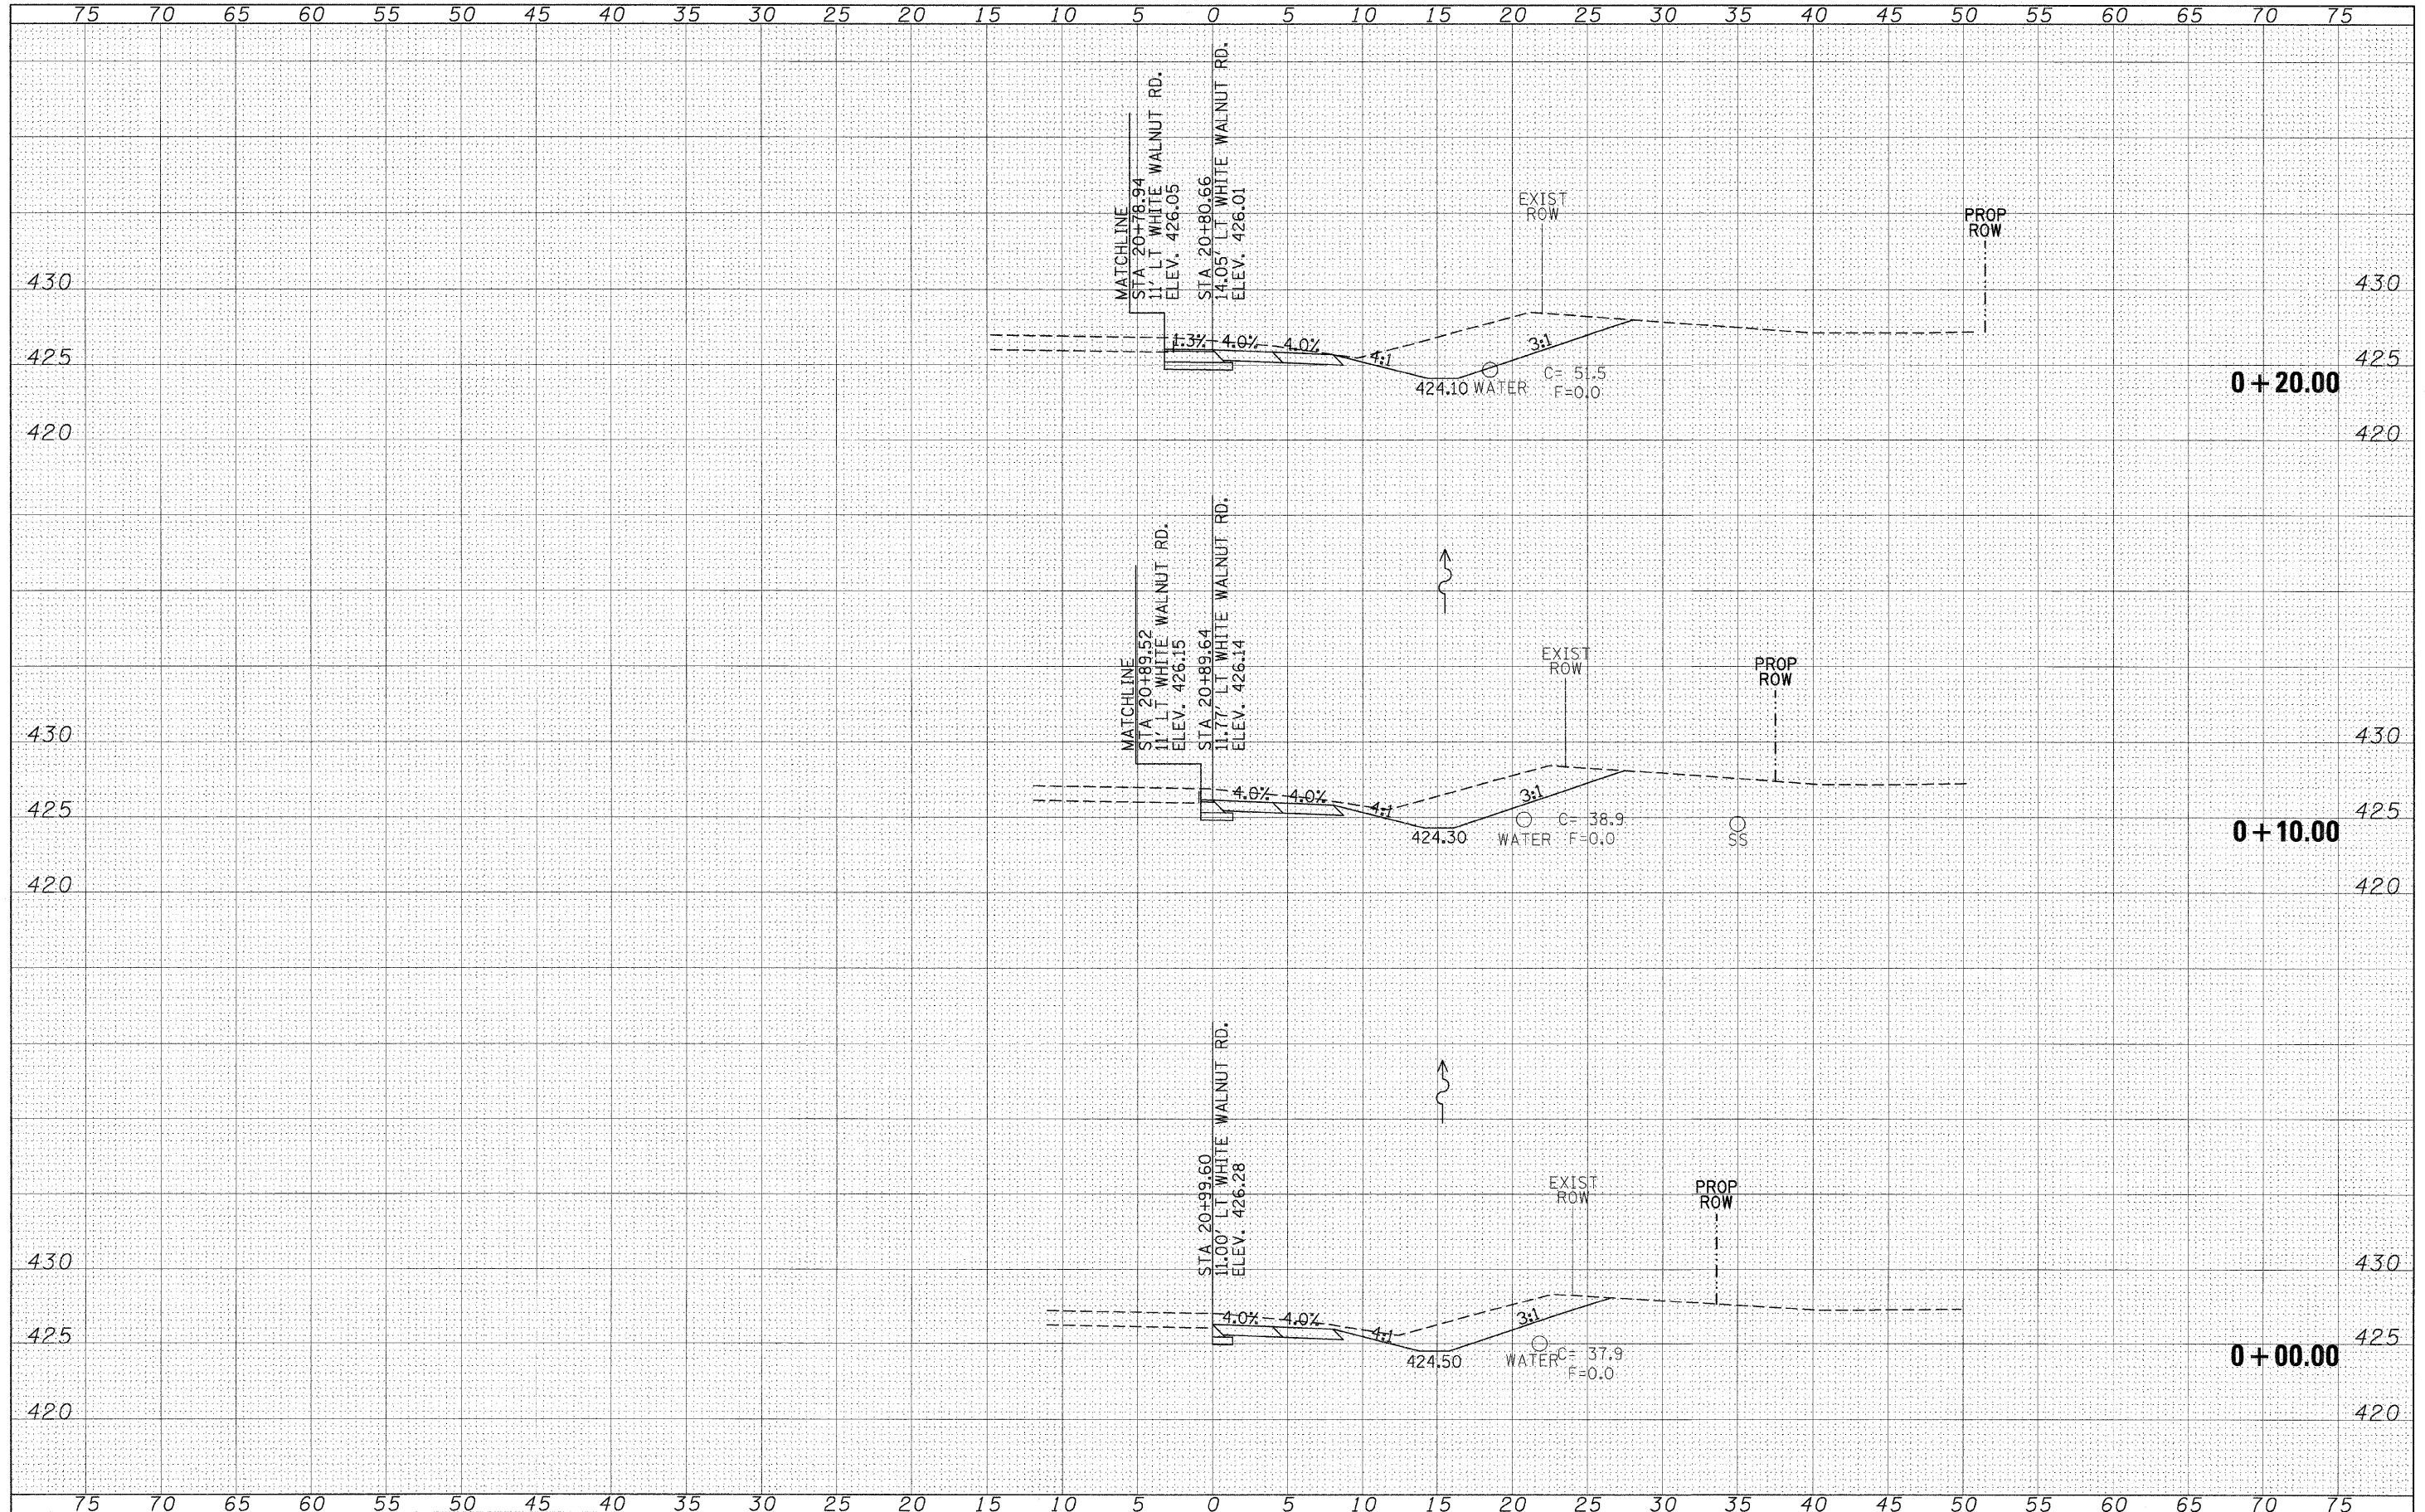

FILE NAME =	USER NAME = #USER#	DESIGNED -	REVISED -	STATE OF ILLINOIS DEPARTMENT OF TRANSPORTATION	NORTHWEST QUADRANT CROSS SECTIONS		F.A.P. RTE.	SECTION	COUNTY	TOTAL SHEETS	SHEET NO.	
#FILE#		DRAWN -	REVISED -				841	108N-1	PERRY	76	65	
		CHECKED -	REVISED -				CONTRACT NO. 78098					
		DATE -	REVISED -				ILLINOIS FED. AID PROJECT					
					SCALE: 1"=5'	SHEET NO. OF SHEETS	STA. +00.00	TO STA. +20.00				