


DATE	
BY	
FINAL SURVEY	
SURVEYED	
PLOTTED	
NOTE BOOK	
AREAS CHECKED	
NO.	

DATE	
BY	
ORIGINAL SURVEY	
SURVEYED	
PLOTTED	
NOTE BOOK	
AREAS CHECKED	
NO.	

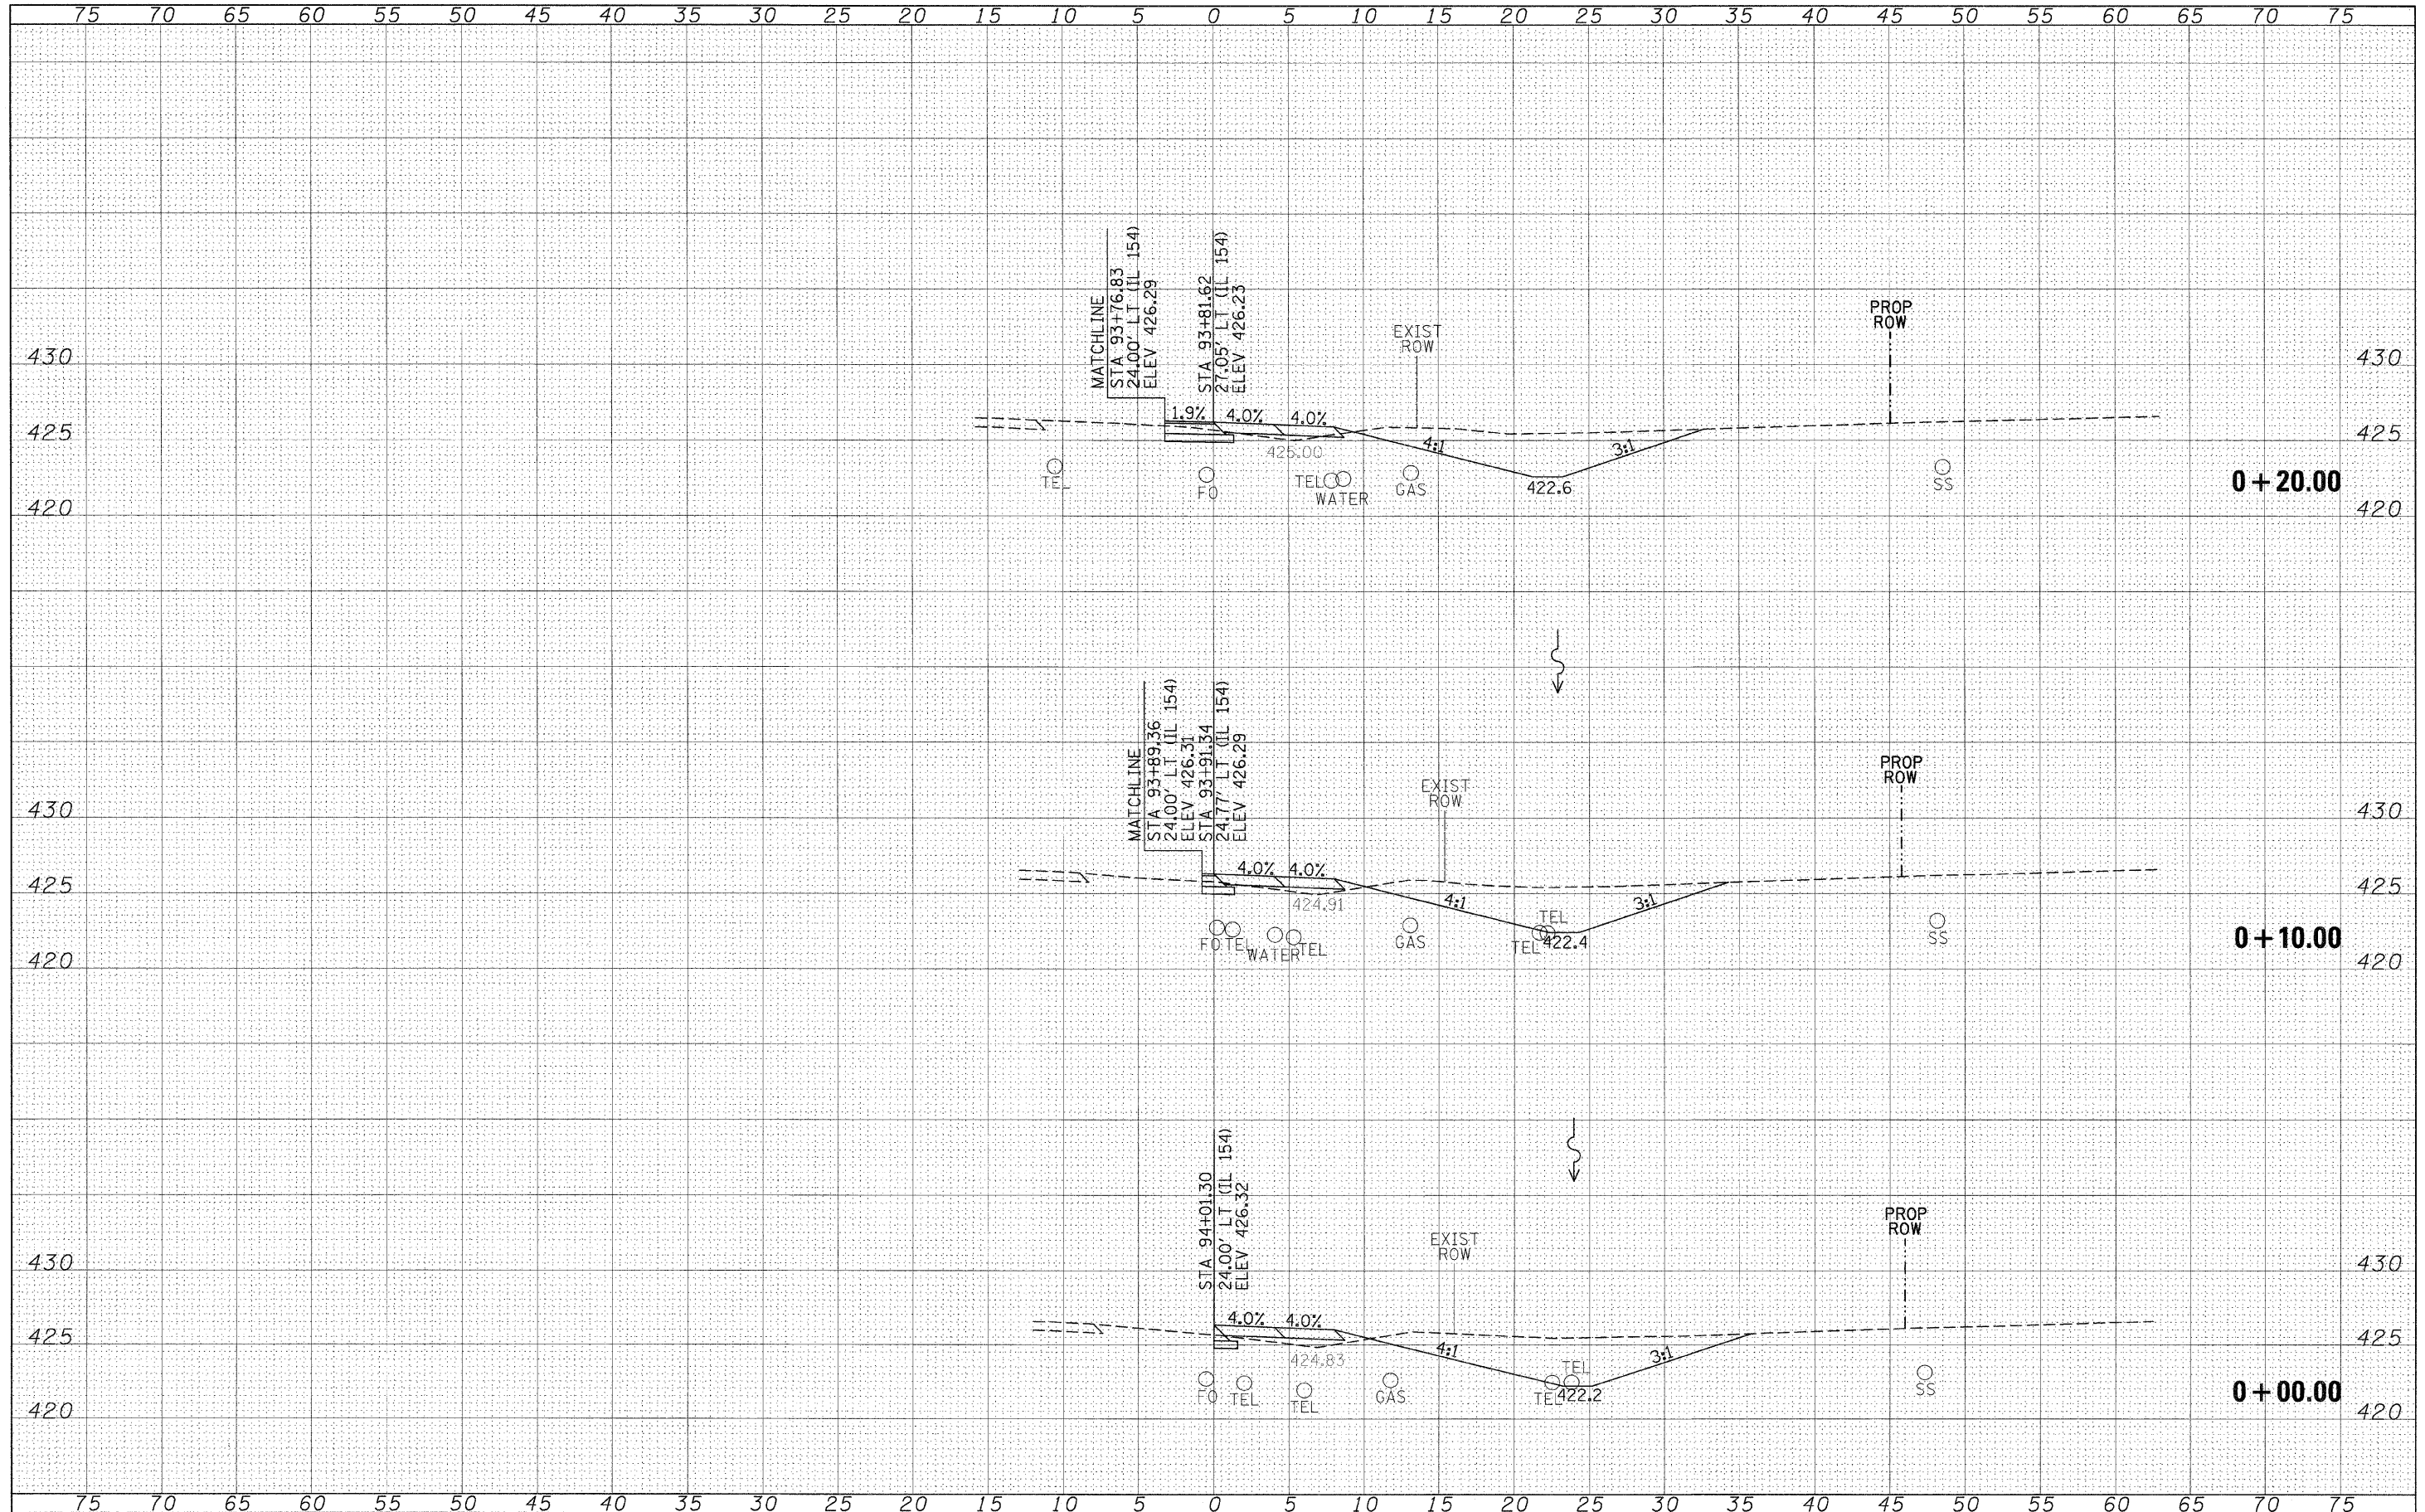

FILE NAME =	USER NAME = #USER#	DESIGNED -	REVISED -	STATE OF ILLINOIS DEPARTMENT OF TRANSPORTATION				NORTHEAST QUADRANT CROSS SECTIONS				F.A.P. RTE.	SECTION	COUNTY	TOTAL SHEETS	SHEET NO.
#FILEL#		DRAWN -	REVISED -					SCALE: 1"=5'	SHEET NO.	OF	SHEETS	STA. +00.00	TO STA. +20.00	841	108N-1	PERRY
		CHECKED -	REVISED -									CONTRACT NO. 78098				
		DATE -	REVISED -									ILLINOIS FED. AID PROJECT				