


DATE _____
 BY _____
 SURVEYED _____
 PLOTTED _____
 NOTE BOOK _____
 AREAS CHECKED _____
 NO. _____

DATE _____
 BY _____
 SURVEYED _____
 PLOTTED _____
 NOTE BOOK _____
 AREAS CHECKED _____
 NO. _____

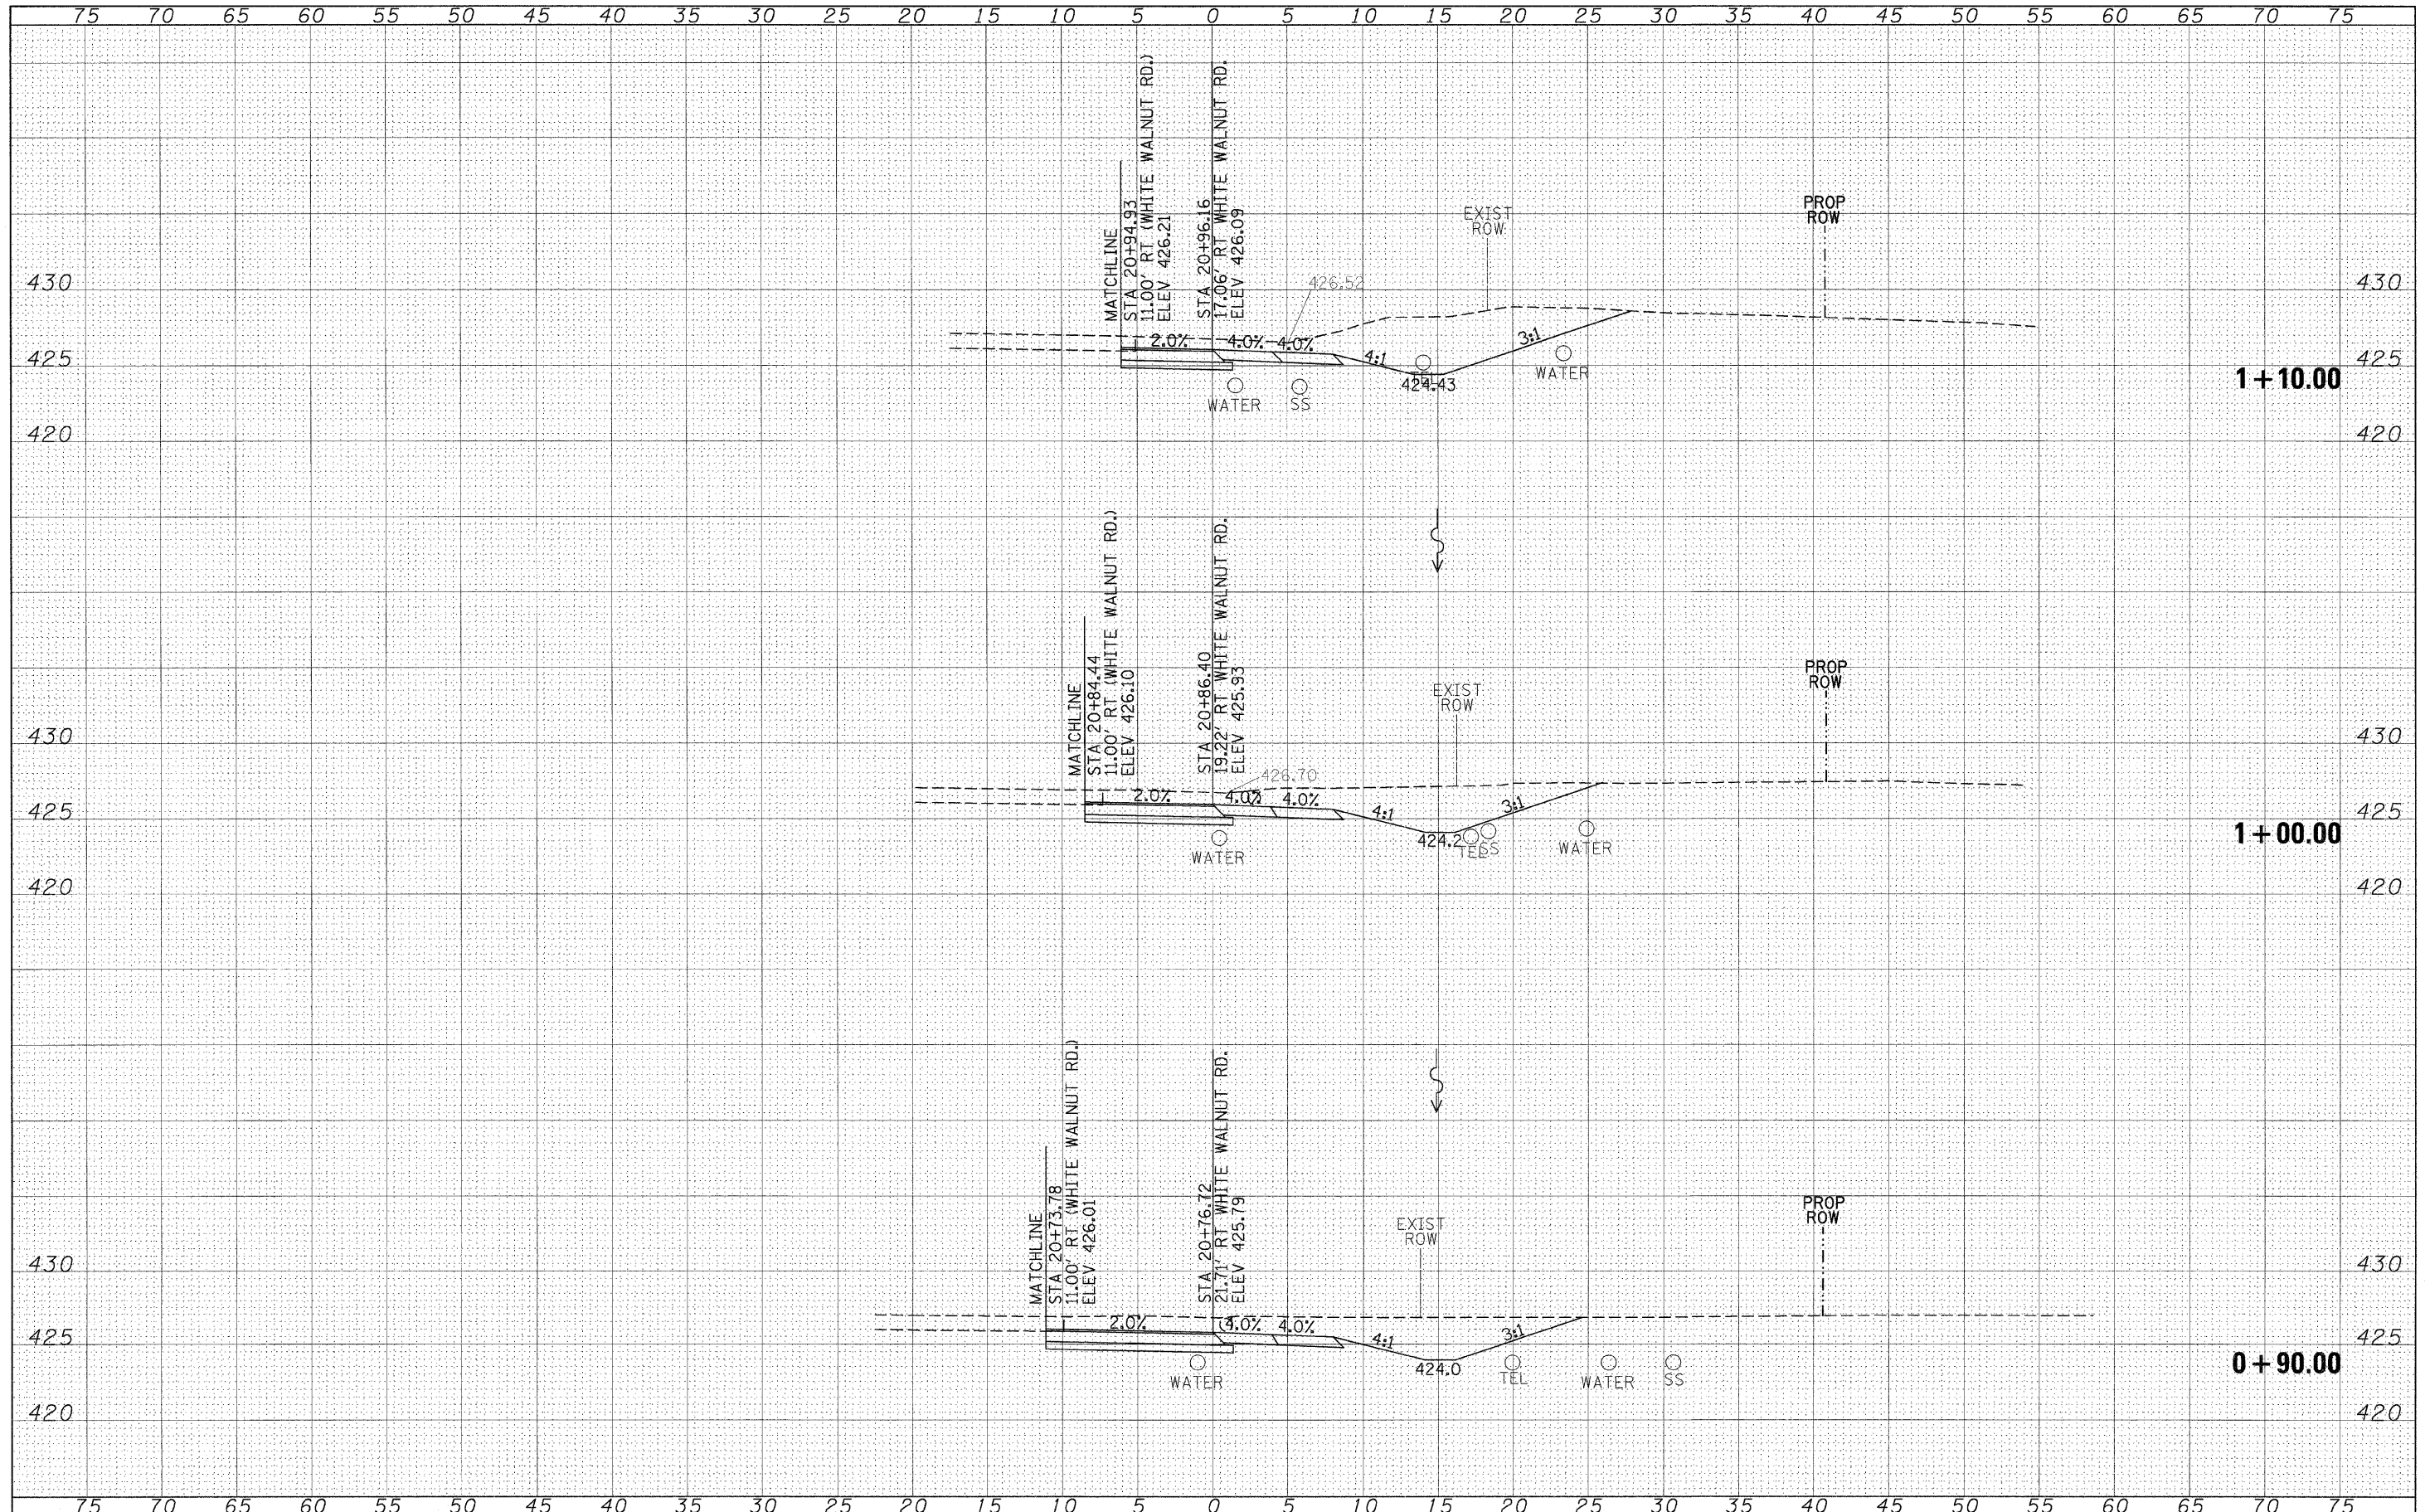

FILE NAME -	USER NAME - #USER*	DESIGNED -	REVISED -	STATE OF ILLINOIS DEPARTMENT OF TRANSPORTATION				NORTHEAST QUADRANT CROSS SECTIONS				F.A.P. RTE.	SECTION	COUNTY	TOTAL SHEETS	SHEET NO.
#FILE#		DRAWN -	REVISED -									841	108N-1	PERRY	76	74
	PLOT SCALE = #SCALE*	CHECKED -	REVISED -	SCALE: 1"=5'				SHEET NO. OF SHEETS STA. +90.00 TO STA. 1+10.00				CONTRACT NO. 78098				
	PLOT DATE = #DATE*	DATE -	REVISED -									ILLINOIS FED. AID PROJECT				