


FINAL SURVEY	SURVEYED	DATE
NOTE BOOK NO.	PLOTTED	BY
	TEMPLATE	
	AREAS CHECKED	

ORIGINAL SURVEY	SURVEYED	DATE
NOTE BOOK NO.	PLOTTED	BY
	TEMPLATE	
	AREAS CHECKED	

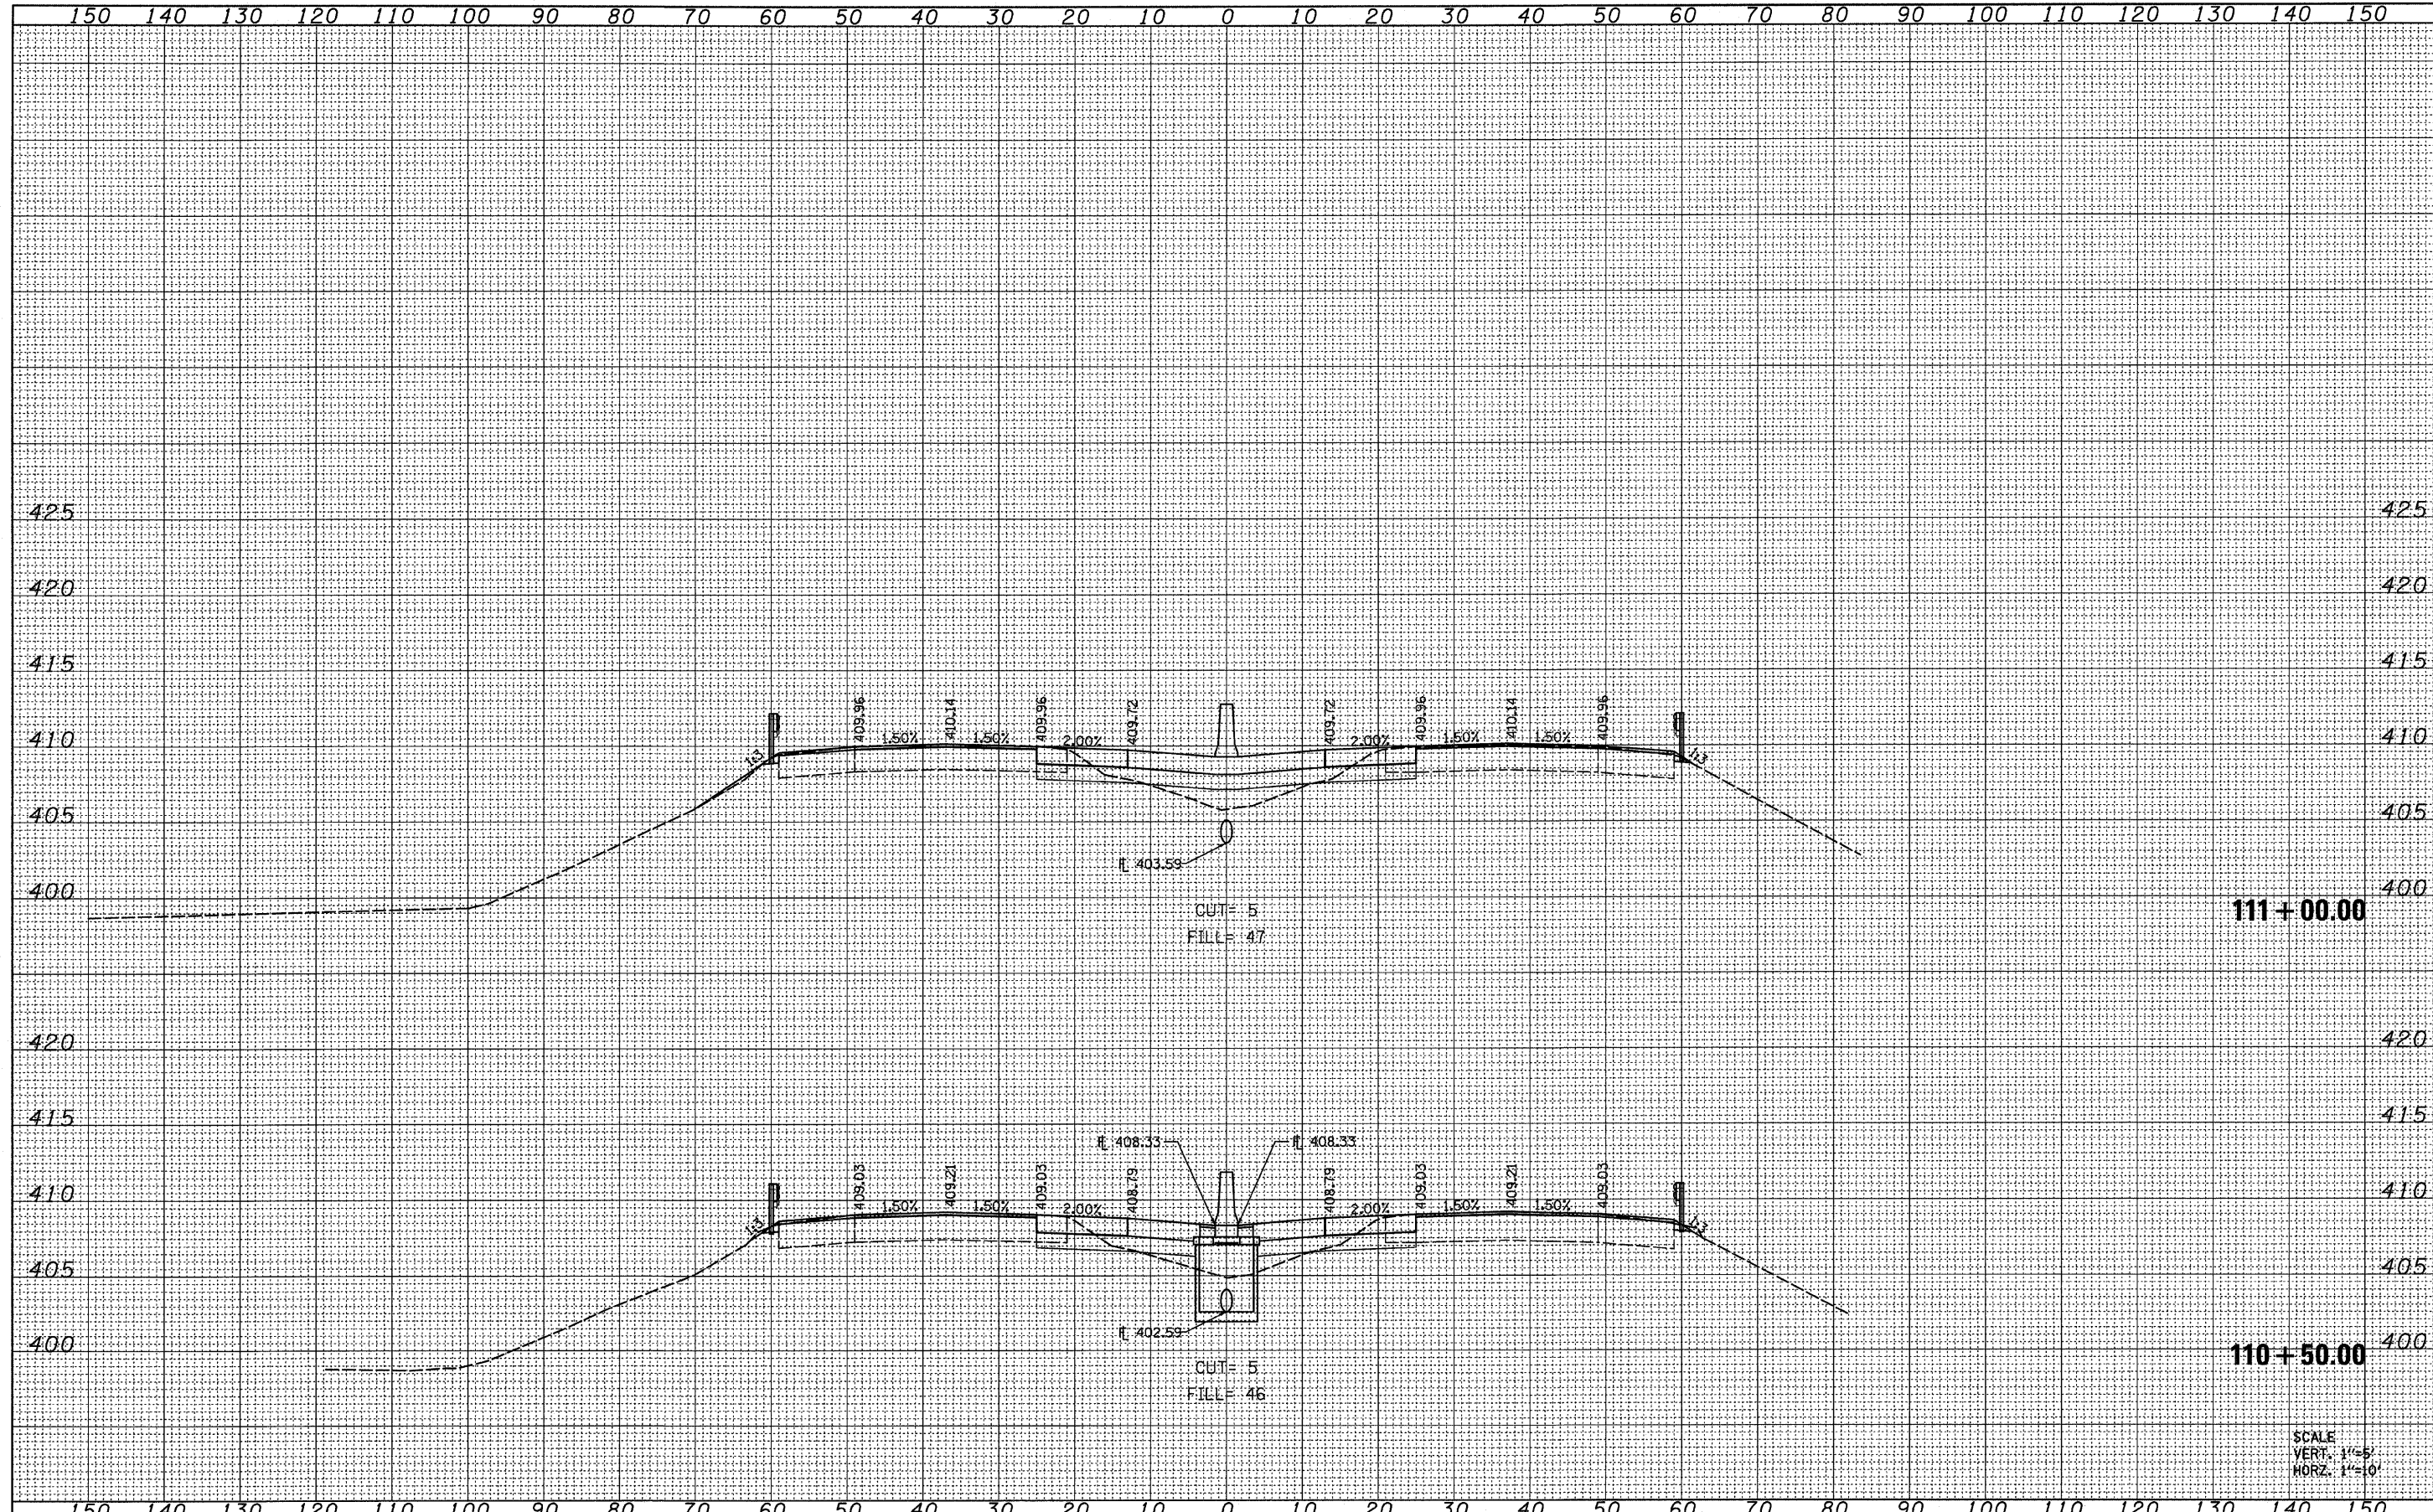

FILE NAME = H:\25086p2\Technical\Production\Civil\Microstation\Sec285VB\ssht285vb.dgn	USER NAME = mo1stagraser	DESIGNED -	REVISED -	STATE OF ILLINOIS DEPARTMENT OF TRANSPORTATION	CROSS SECTIONS I-57 OVER 7TH ST / C&E RAILROAD			F.A.I. RTE. 57	SECTION (28-5)VB-1	COUNTY FRANKLIN	TOTAL SHEETS 81	SHEET NO. 61
PLOT SCALE = 10.0000 "/> <td>PLOT DATE = 3/15/2010</td> <td>DRAWN -</td> <td>REVISED -</td> <td>SCALE:</td> <td>SHEET NO.</td> <td>OF</td> <td>SHEETS</td> <td>STA. 110+50 TO STA. 111+00</td> <td>FED. ROAD DIST. NO.</td> <td>ILLINOIS FED. AID PROJECT</td> <td>CONTRACT NO. 78157</td>	PLOT DATE = 3/15/2010	DRAWN -	REVISED -		SCALE:	SHEET NO.	OF	SHEETS	STA. 110+50 TO STA. 111+00	FED. ROAD DIST. NO.	ILLINOIS FED. AID PROJECT	CONTRACT NO. 78157
		CHECKED -	REVISED -									
		DATE -	REVISED -									

SCALE  
VERT. 1"=5'  
HORZ. 1"=10'