


See Section E-E on Sheet 12 of 15.  
 Abutment Backwall is paid for as Concrete Structures.

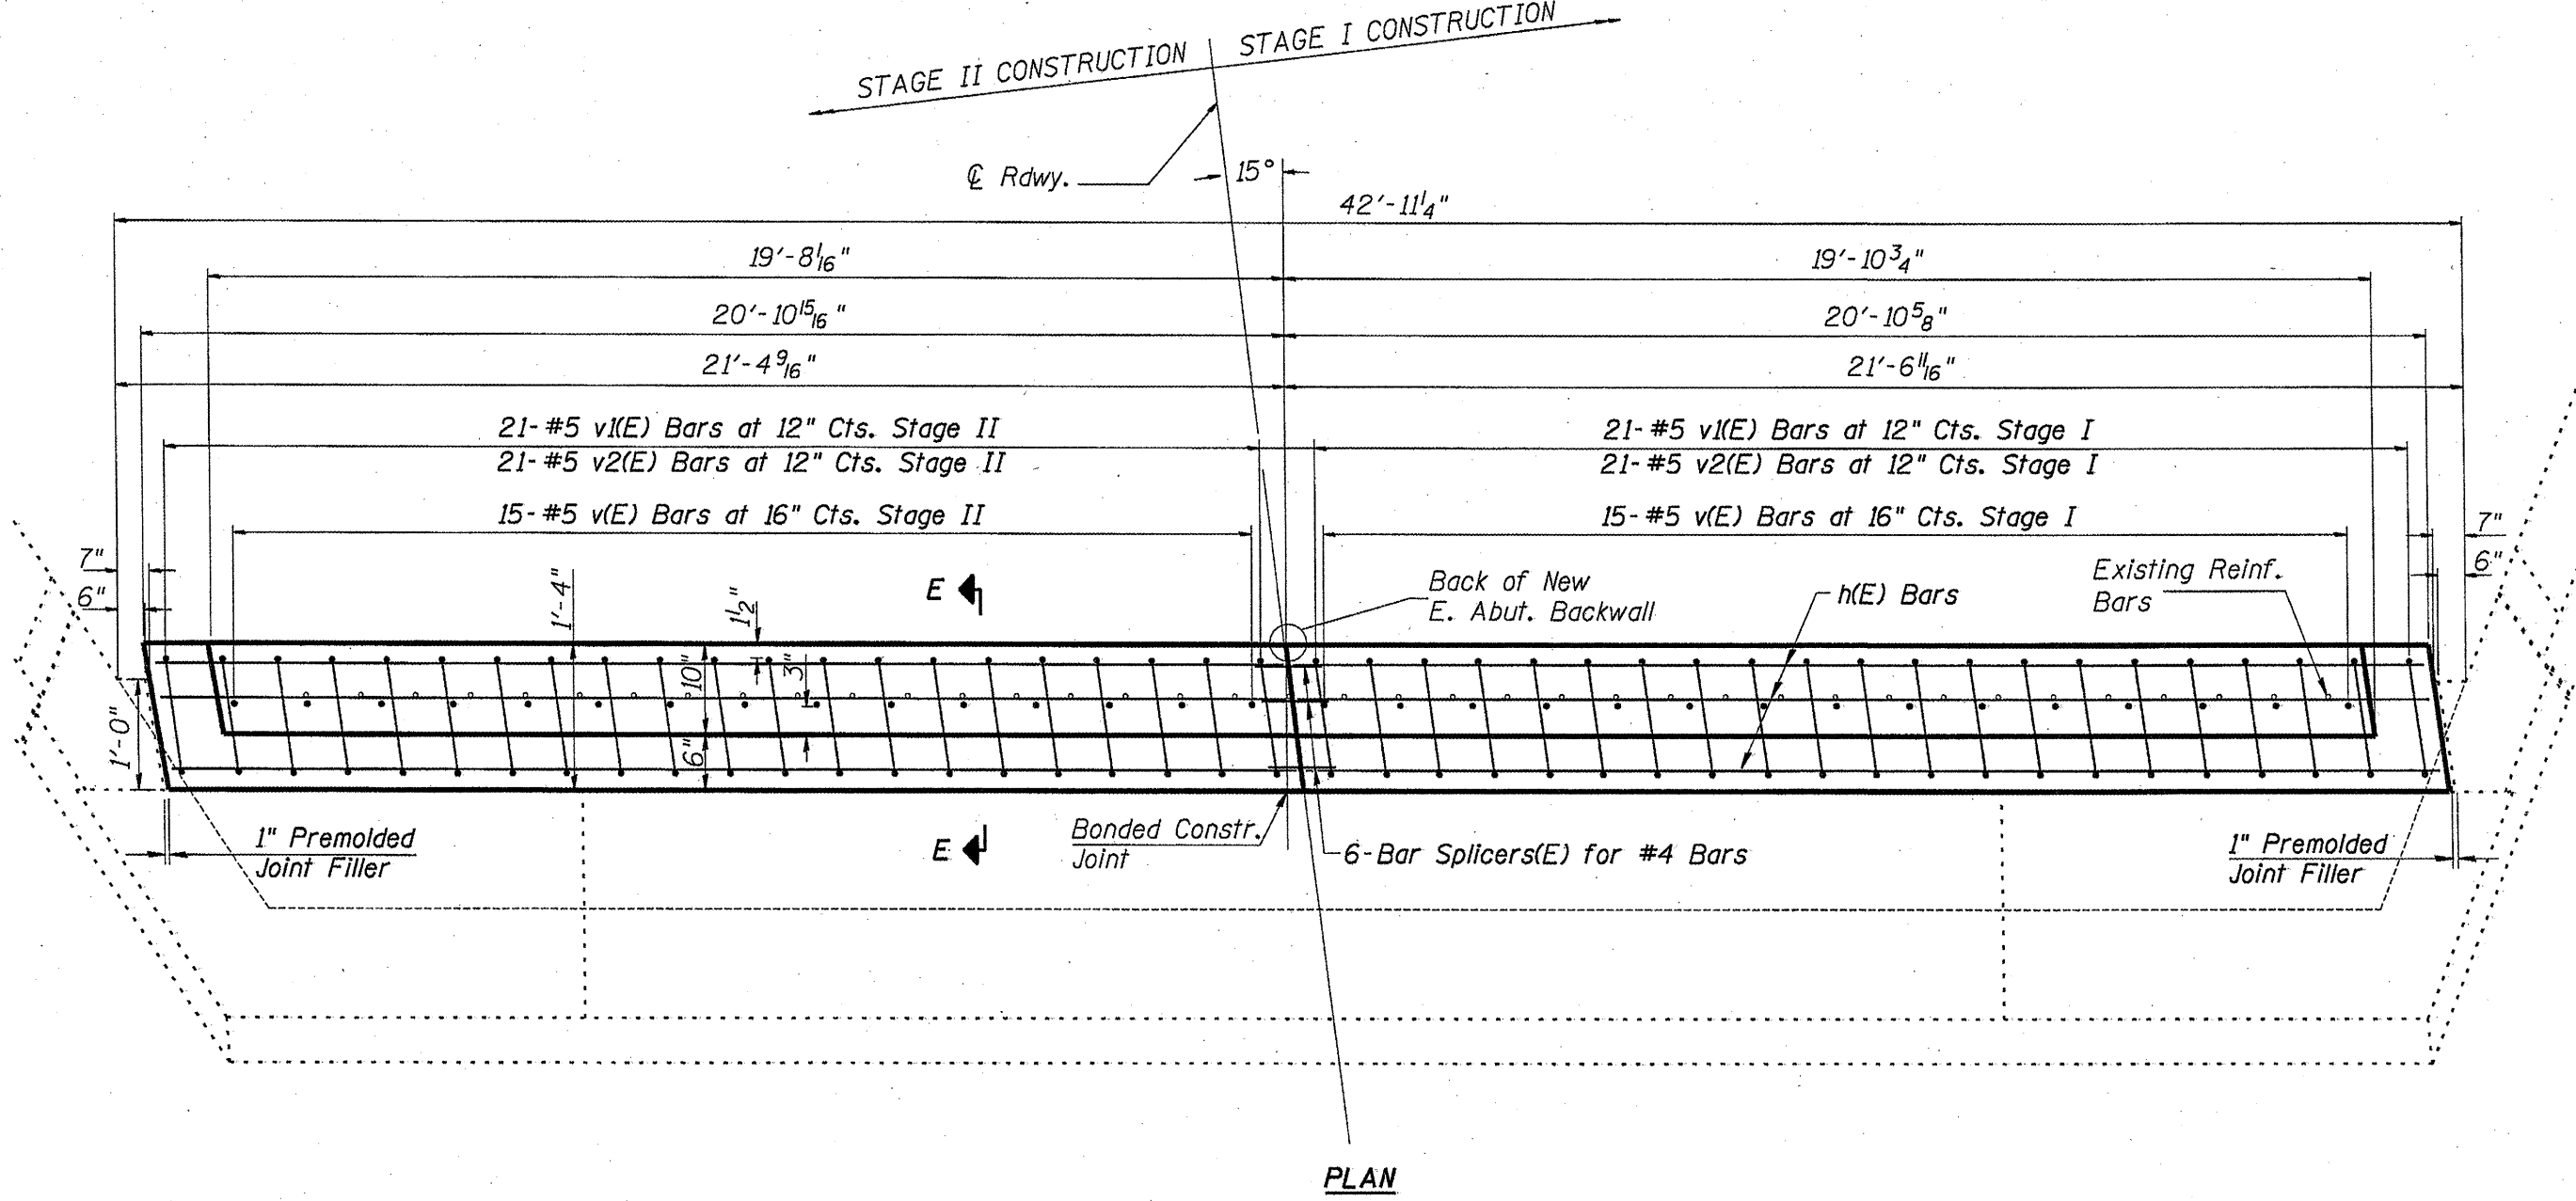

PLAN

**EAST ABUTMENT BACKWALL  
 PLAN VIEW**

SN. 028-0031

FILE NAME =	USER NAME = gautnagr	DESIGNED -	REVISED -
ci:\p\work\p\idot\gautnagr\0174138\7819-sheets.dgn	9-sheets.dgn	DRAWN -	REVISED -
PLOT SCALE = 2727.3789' / IN.	CHECKED -	REVISED -	REVISED -
PLOT DATE = 4/16/2010	DATE -	REVISED -	REVISED -

STATE OF ILLINOIS  
 DEPARTMENT OF TRANSPORTATION

SCALE: _____	SHEET NO. _____ OF _____ SHEETS	STA. _____ TO STA. _____
--------------	---------------------------------	--------------------------

F.A.P. RTE.	SECTION	COUNTY	TOTAL SHEETS	SHEET NO.
853	D9 CM BRIDGE REPAIR 2010-2	FRANKLIN	15	11
CONTRACT NO. 78179				
ILLINOIS FED. AID PROJECT				