


TO BE USED  
 STA. 1794+30.68 TO STA. 1797+05.08 IL 13 (WB)

TO BE USED  
 STA. 1794+24.21 TO STA. 1797+00.32 IL 13 (EB)

NOTE:  
 \*SLOPES VARY, SEE PLANS AND CROSS SECTIONS

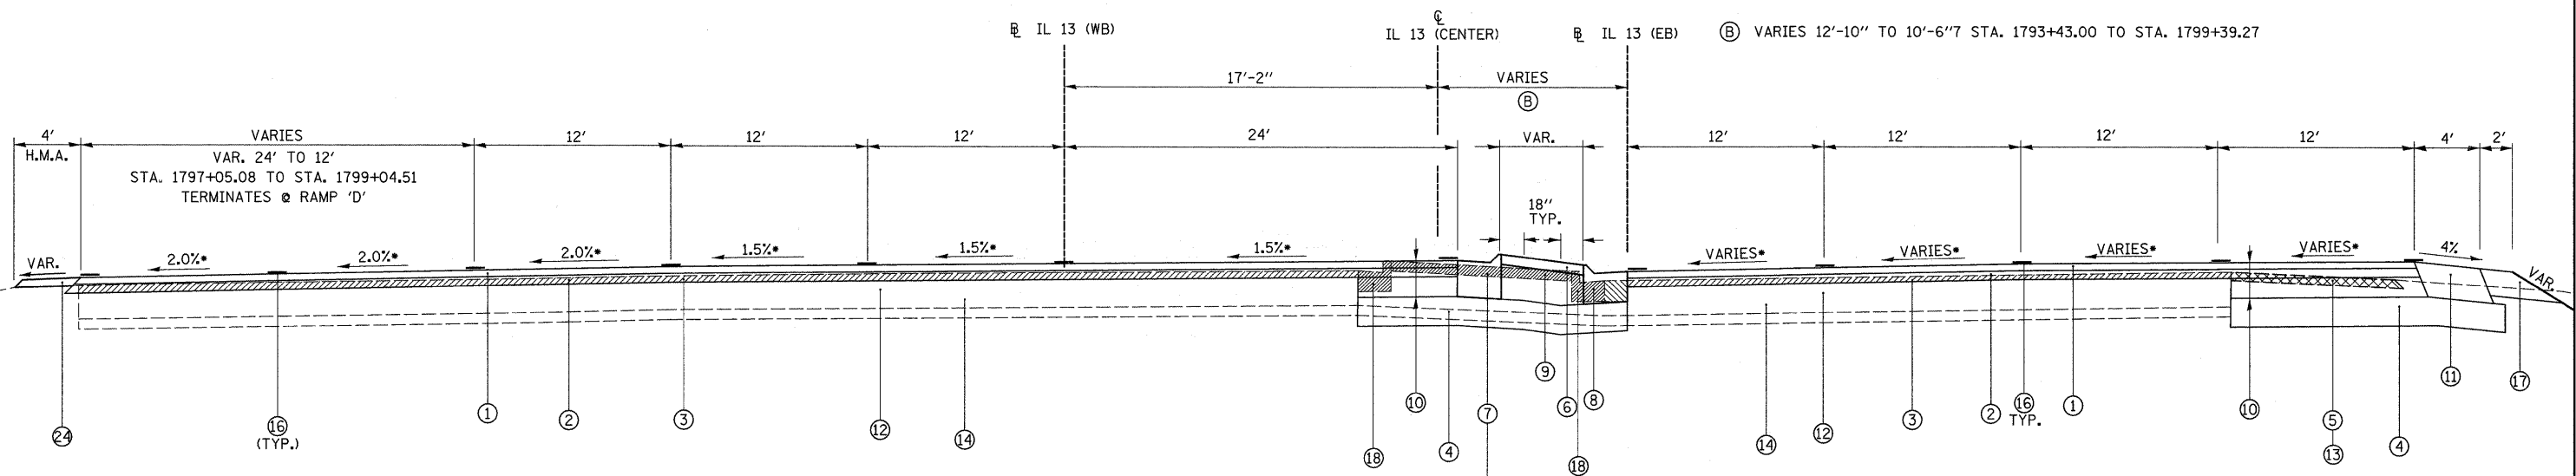

TO BE USED  
 STA. 1797+05.08 TO STA. 1797+78.26 IL 13 (WB)

TO BE USED  
 STA. 1797+00.32 TO STA. 1797+73.83 IL 13 (EB)


NOTE:  
 \*SLOPES VARY, SEE PLANS AND CROSS SECTIONS

- ① POLYMERIZED HOT-MIX ASPHALT SURFACE COURSE, MIX "E", N105 1 1/2"
- ② POLYMERIZED HOT-MIX ASPHALT BINDER COURSE, IL-19.0, N105 VAR. DEPTH
- ③ HOT-MIX ASPHALT SURFACE REMOVAL 1 1/2"
- ④ PROCESSING LIME MODIFIED SOILS 12"
- ⑤ PAVED SHOULDER REMOVAL
- ⑥ CONCRETE MEDIAN SURFACE, 4"
- ⑦ COMBINATION CONCRETE CURB AND GUTTER, TYPE M-6.12
- ⑧ COMBINATION CONCRETE CURB AND GUTTER, TYPE M-6.24
- ⑨ CONCRETE MEDIAN REMOVAL
- ⑩ HOT-MIX ASPHALT PAVEMENT (FULL DEPTH), 11 3/4"  
 -POLYMERIZED HOT-MIX ASPHALT SURFACE COURSE, MIX "E", N105, 1 1/2"  
 -POLYMERIZED HOT-MIX BINDER COURSE, IL-19.0, N105, 2 1/4"  
 -HOT-MIX BINDER COURSE, IL-19.0, N90, 8"

- ⑪ HOT-MIX ASPHALT SHOULDERS, 11 3/4"
- ⑫ EXISTING PCC PAVEMENT 10"
- ⑬ EXISTING PAVED SHOULDER
- ⑭ EXISTING GRANULAR BASE COURSE 4"
- ⑮ THERMOPLASTIC PAVEMENT MARKING - LINE 4"
- ⑯ AGGREGATE SHOULDERS, TYPE A. 8"
- ⑰ EXISTING COMBINED CURB AND GUTTER
- ⑱ PORTLAND CEMENT CONCRETE PAVEMENT (JOINTED), 10"
- ⑳ SUB-BASE GRANULAR MATERIAL, TYPE A 4"
- ㉑ HOT MIX ASPHALT SHOULDERS, 8"

NOTES:  
 1. THE COURSE AGGREGATE FILL (CA 16) TO SUB-GRADE NOTED IN STANDARD 606301 SHALL BE INCLUDED IN THE COST PER SQ. FT. FOR CONCRETE MEDIAN SURFACE, 4 INCH.

CLEARZONE	
4:1; 40 MPH OR LESS = 16'	
4:1; 40 MPH TO 50 MPH = 26'	
4:1; 55 MPH & > = 30'	

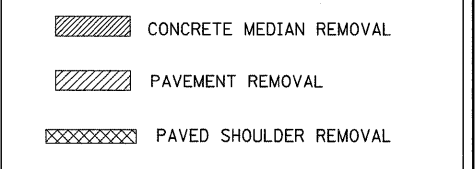

FILE NAME =	USER NAME = *USER*	DESIGNED -	REVISED -	<b>STATE OF ILLINOIS DEPARTMENT OF TRANSPORTATION</b>	<b>IL 13 TYPICAL SECTIONS</b>			F.A. RTE.	SECTION	COUNTY	TOTAL SHEETS	SHEET NO.	
*FILE#*		DRAWN -	REVISED -		SCALE: N.T.S.	SHEET NO. 9 OF 14 SHEETS	STA.	TO STA.	* (X1-6-2)K-1(1X-1)R-4	WILLIAMSON	194	21	
		CHECKED -	REVISED -						* I-57/IL 13 (FAI 57/FAP 331)				CONTRACT NO. 78194
		DATE -	REVISED -										ILLINOIS FED. AID PROJECT