



PLAN	SURVEYED	BY	DATE
	PLOTTED		
	CHECKED		
	RT. OF WAY CHECKED		
	NO. _____		
	CAAD FILE NAME		

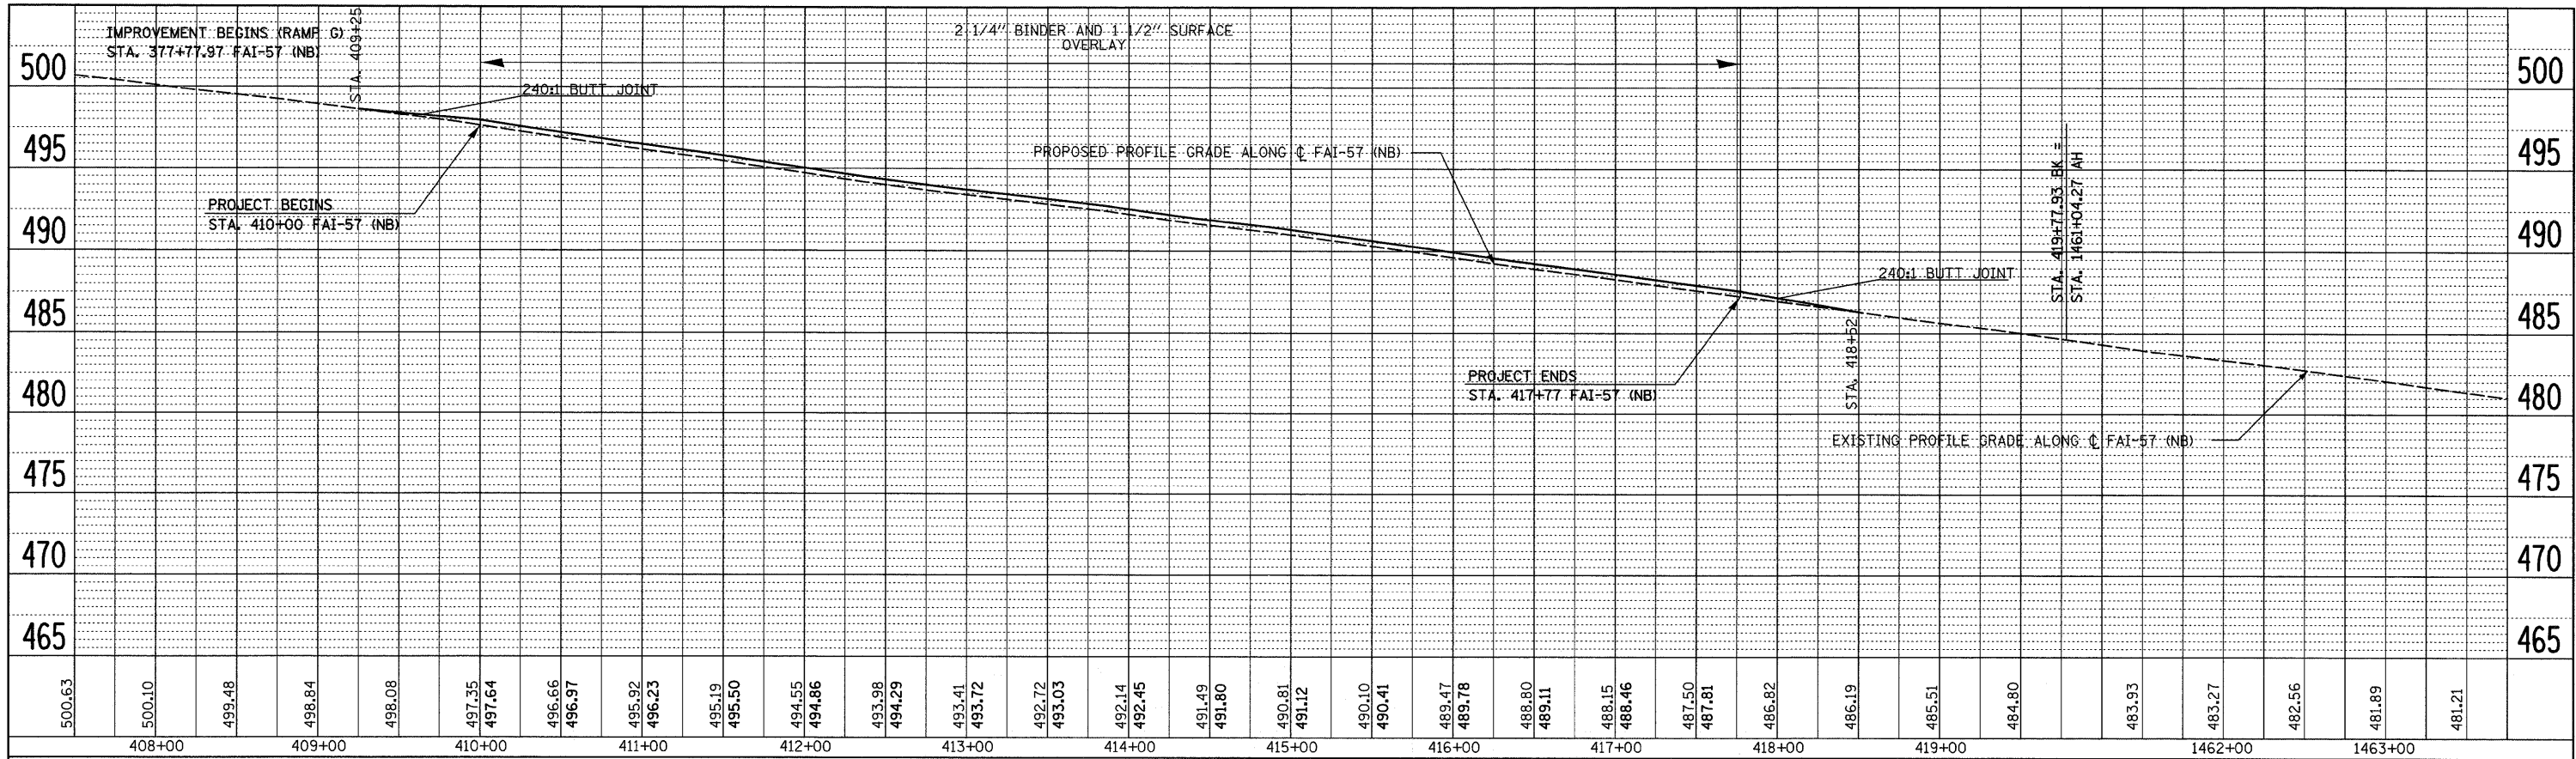

PROFILE	SURVEYED	BY	DATE
	PLOTTED		
	CHECKED		
	NO. _____		
	STRUCTURE NOTATIONS CHFD		

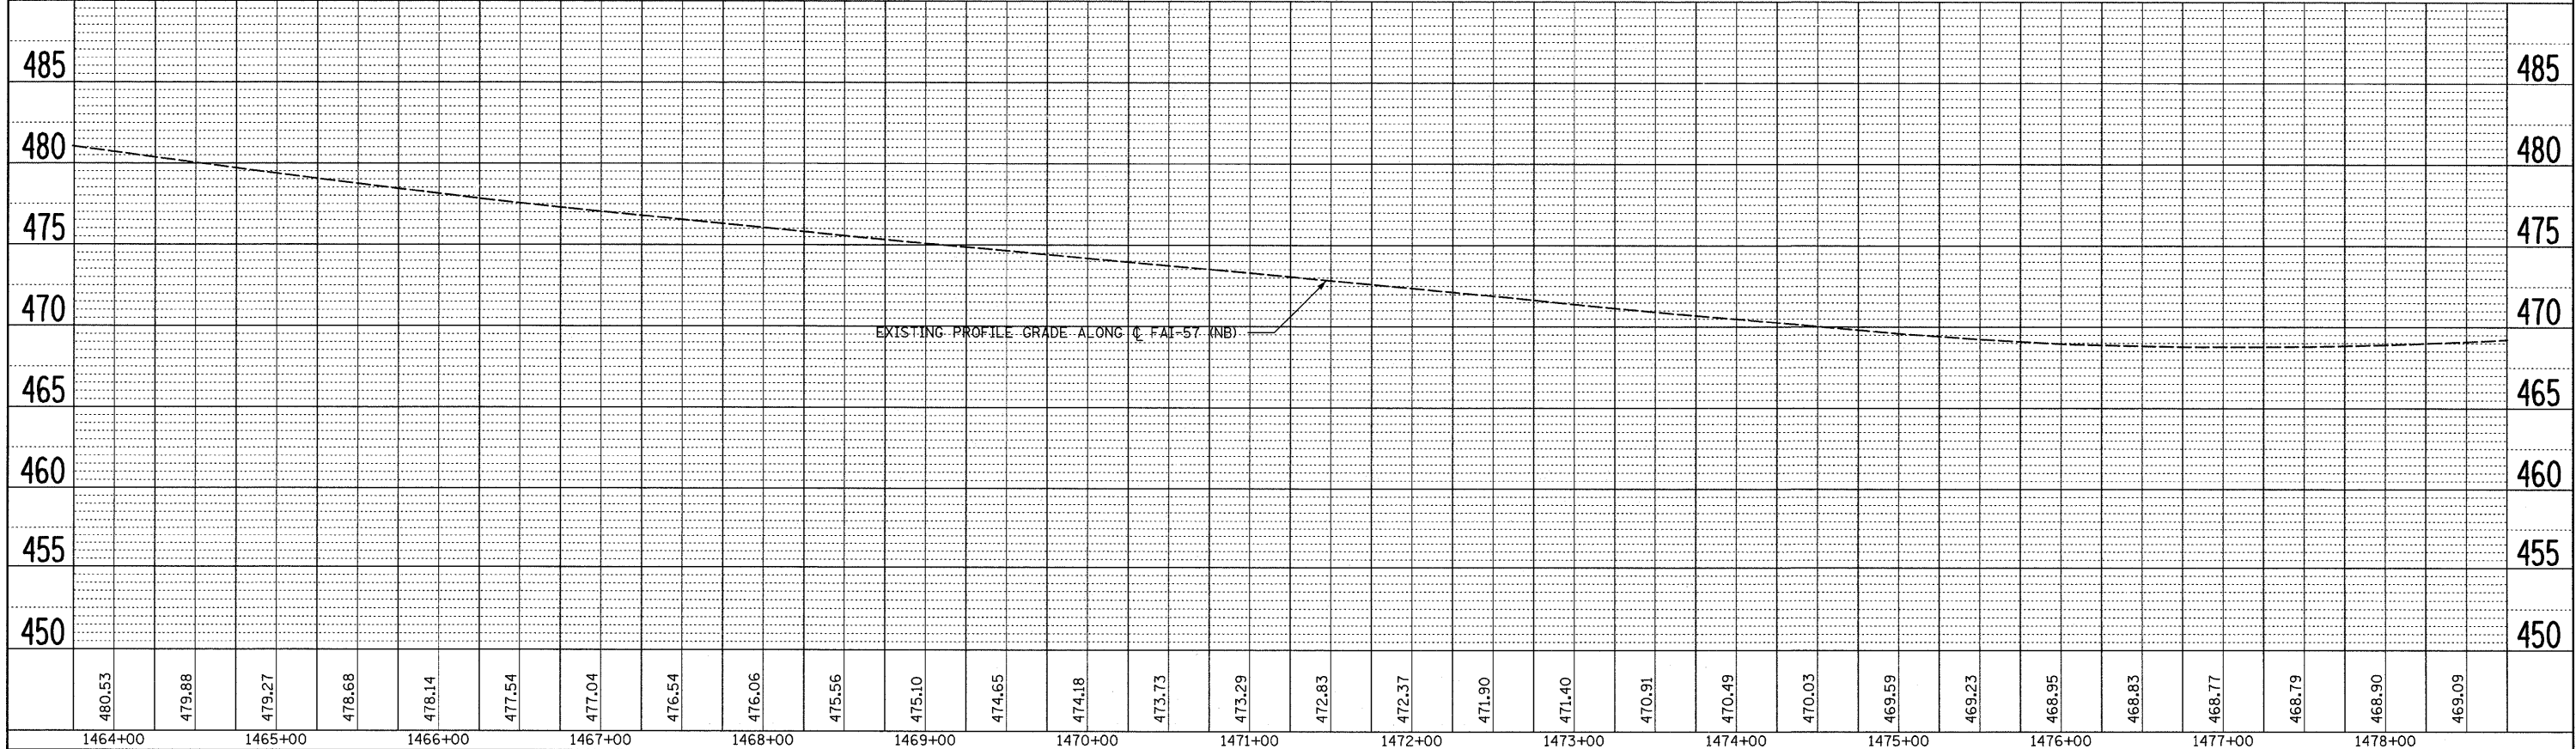

FILE NAME =	USER NAME = #USER#	DESIGNED -	REVISED -	STATE OF ILLINOIS DEPARTMENT OF TRANSPORTATION	NB I-57 PROFILE	F.A. RTE.	SECTION	COUNTY	TOTAL SHEETS	SHEET NO.	
#FILEL#	PLOT SCALE = #SCALE#	DRAWN -	REVISED -			*	(X1-6-2)K-1(1X-1)R-4	WILLIAMSON	194	51	
	PLOT DATE = #DATE#	CHECKED -	REVISED -			* I-57/IL 13 (FAI 57/FAP 33)	CONTRACT NO. 78194		ILLINOIS FED. AID PROJECT		
		DATE -	REVISED -			VERT. 5		SCALE: HORIZ. 50		SHEET NO. 1 OF 1 SHEETS	