
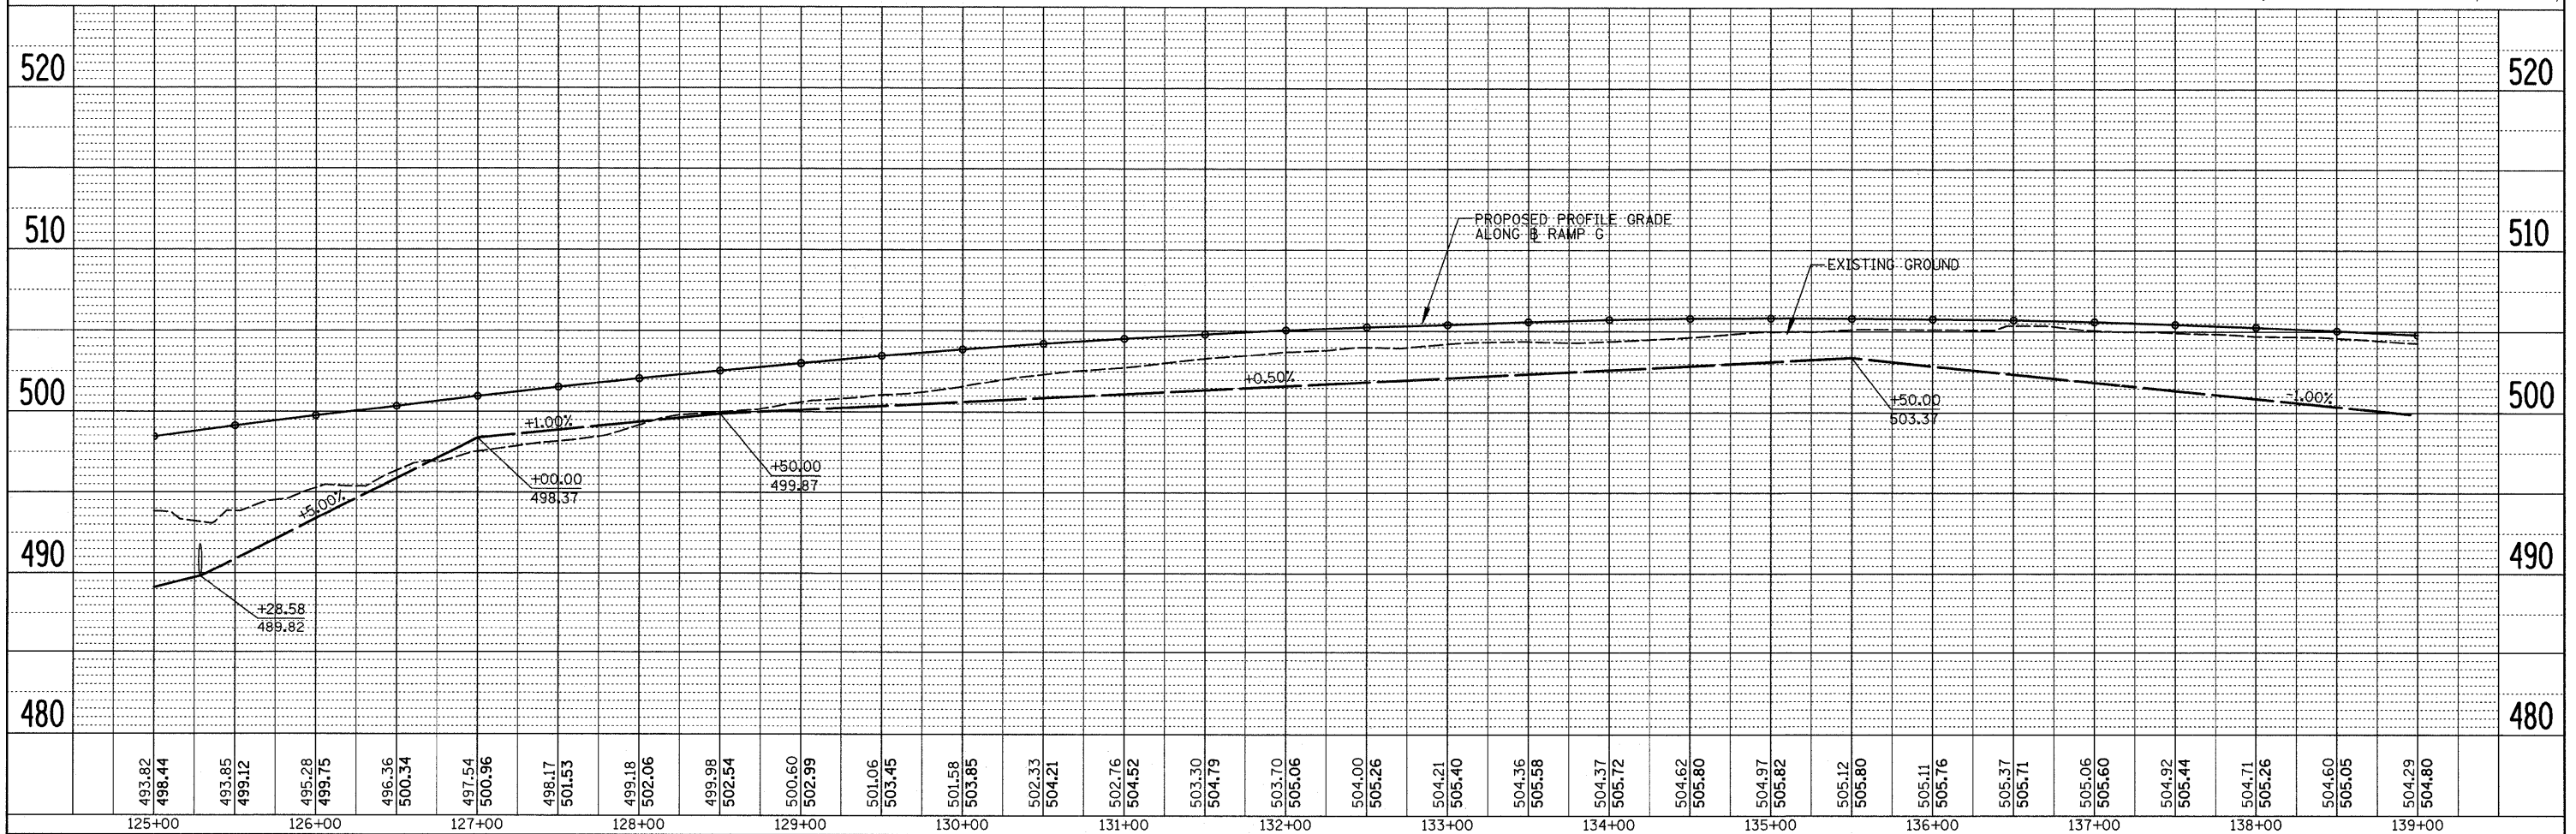


PLAN	SURVEYED	DATE
	PLOTTED	
	CHECKED	
	BY	
	NO. OF WAY CHECKED	
	NO.	
	CADD FILE NAME	

PROFILE	SURVEYED	DATE
	PLOTTED	
	CHECKED	
	BY	
	NO. OF WAY CHECKED	
	NO.	
	STRUCTURE NOTATIONS CHFD	

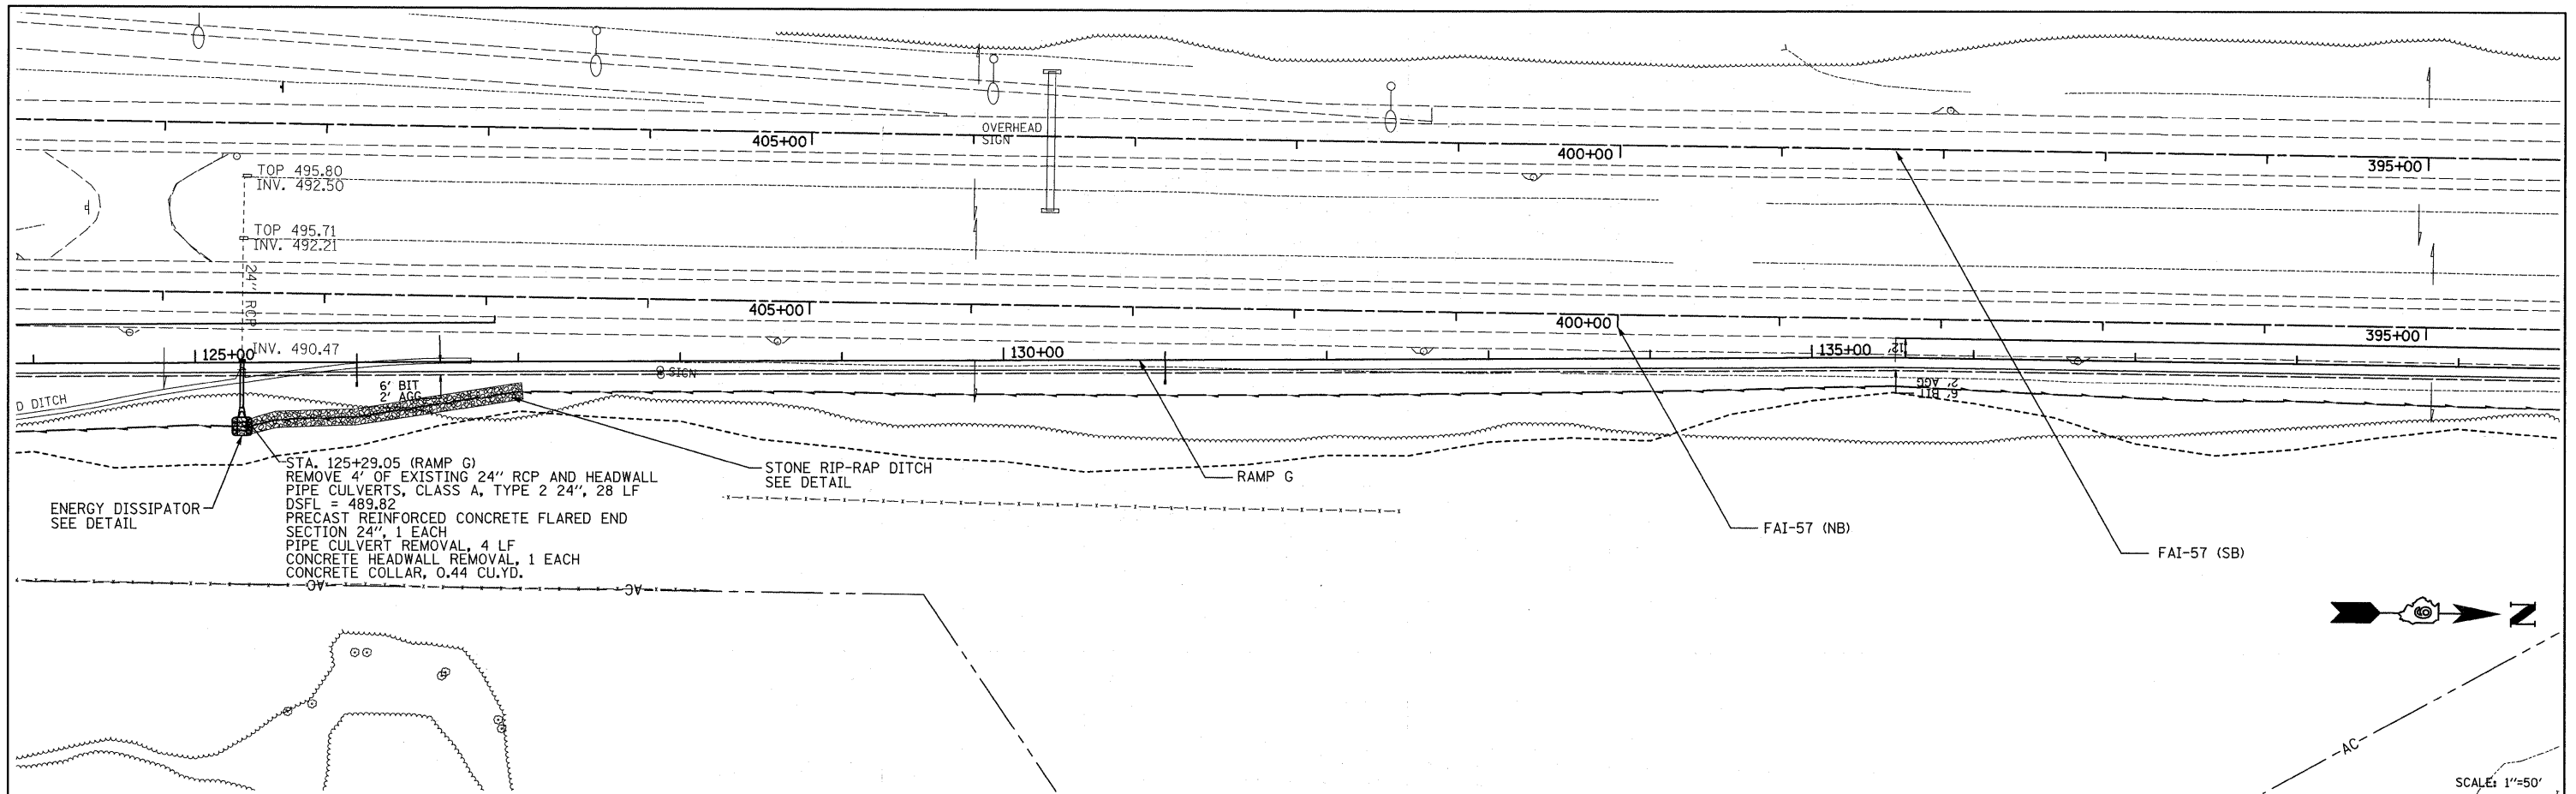

FILE NAME =	USER NAME = #USER*	DESIGNED -	REVISED -	<b>STATE OF ILLINOIS DEPARTMENT OF TRANSPORTATION</b>	<b>RAMP G PLAN &amp; PROFILE</b>	F.A. RT#	SECTION	COUNTY	TOTAL SHEETS	SHEET NO.	
#FILE#		DRAWN -	REVISED -			VERT. 5	*	(X1-6-2)K-1(1X-1)R-4	WILLIAMSON	194	65
	PLOT SCALE = #SCALE*	CHECKED -	REVISED -			SCALE: HORIZ. 50	* I-57/IL 13 (FAI 57/FAP 331)		CONTRACT NO. 78194		
	PLOT DATE = #DATE*	DATE -	REVISED -			SHEET NO. 2 OF 4 SHEETS	ILLINOIS FED. AID PROJECT		STA. 125+00 TO STA. 139+00		