



PLAN	SURVEYED	BY	DATE
	PLOTTED		
	CHECKED		
	RT. OF WAY CHECKED		
	NO.		
	CADD FILE NAME		

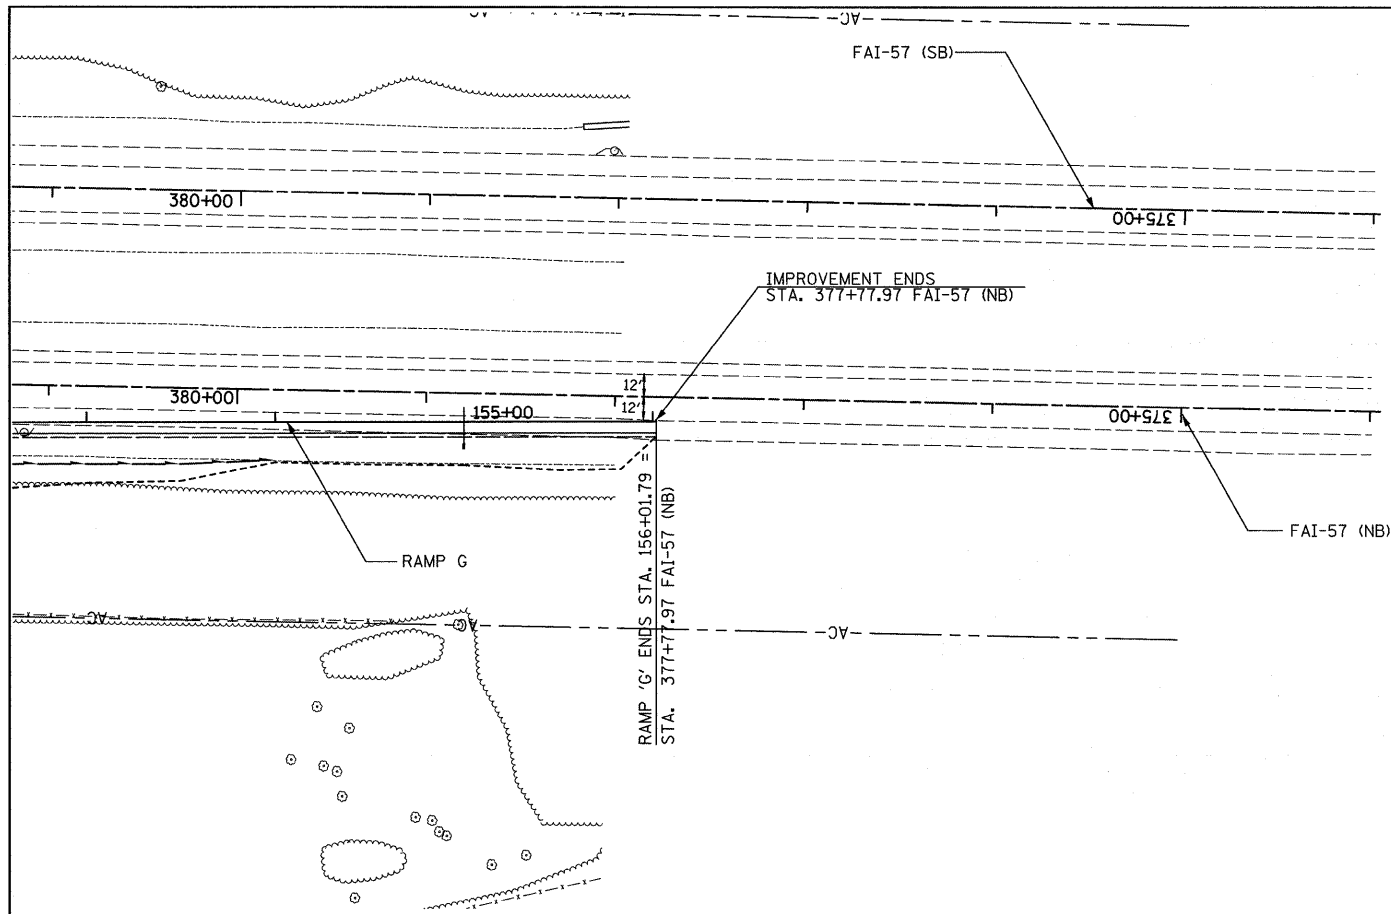

PROFILE	SURVEYED	BY	DATE
	PLOTTED		
	CHECKED		
	RT. OF WAY CHECKED		
	NO.		
	STRUCTURE NOTATIONS CPK0		

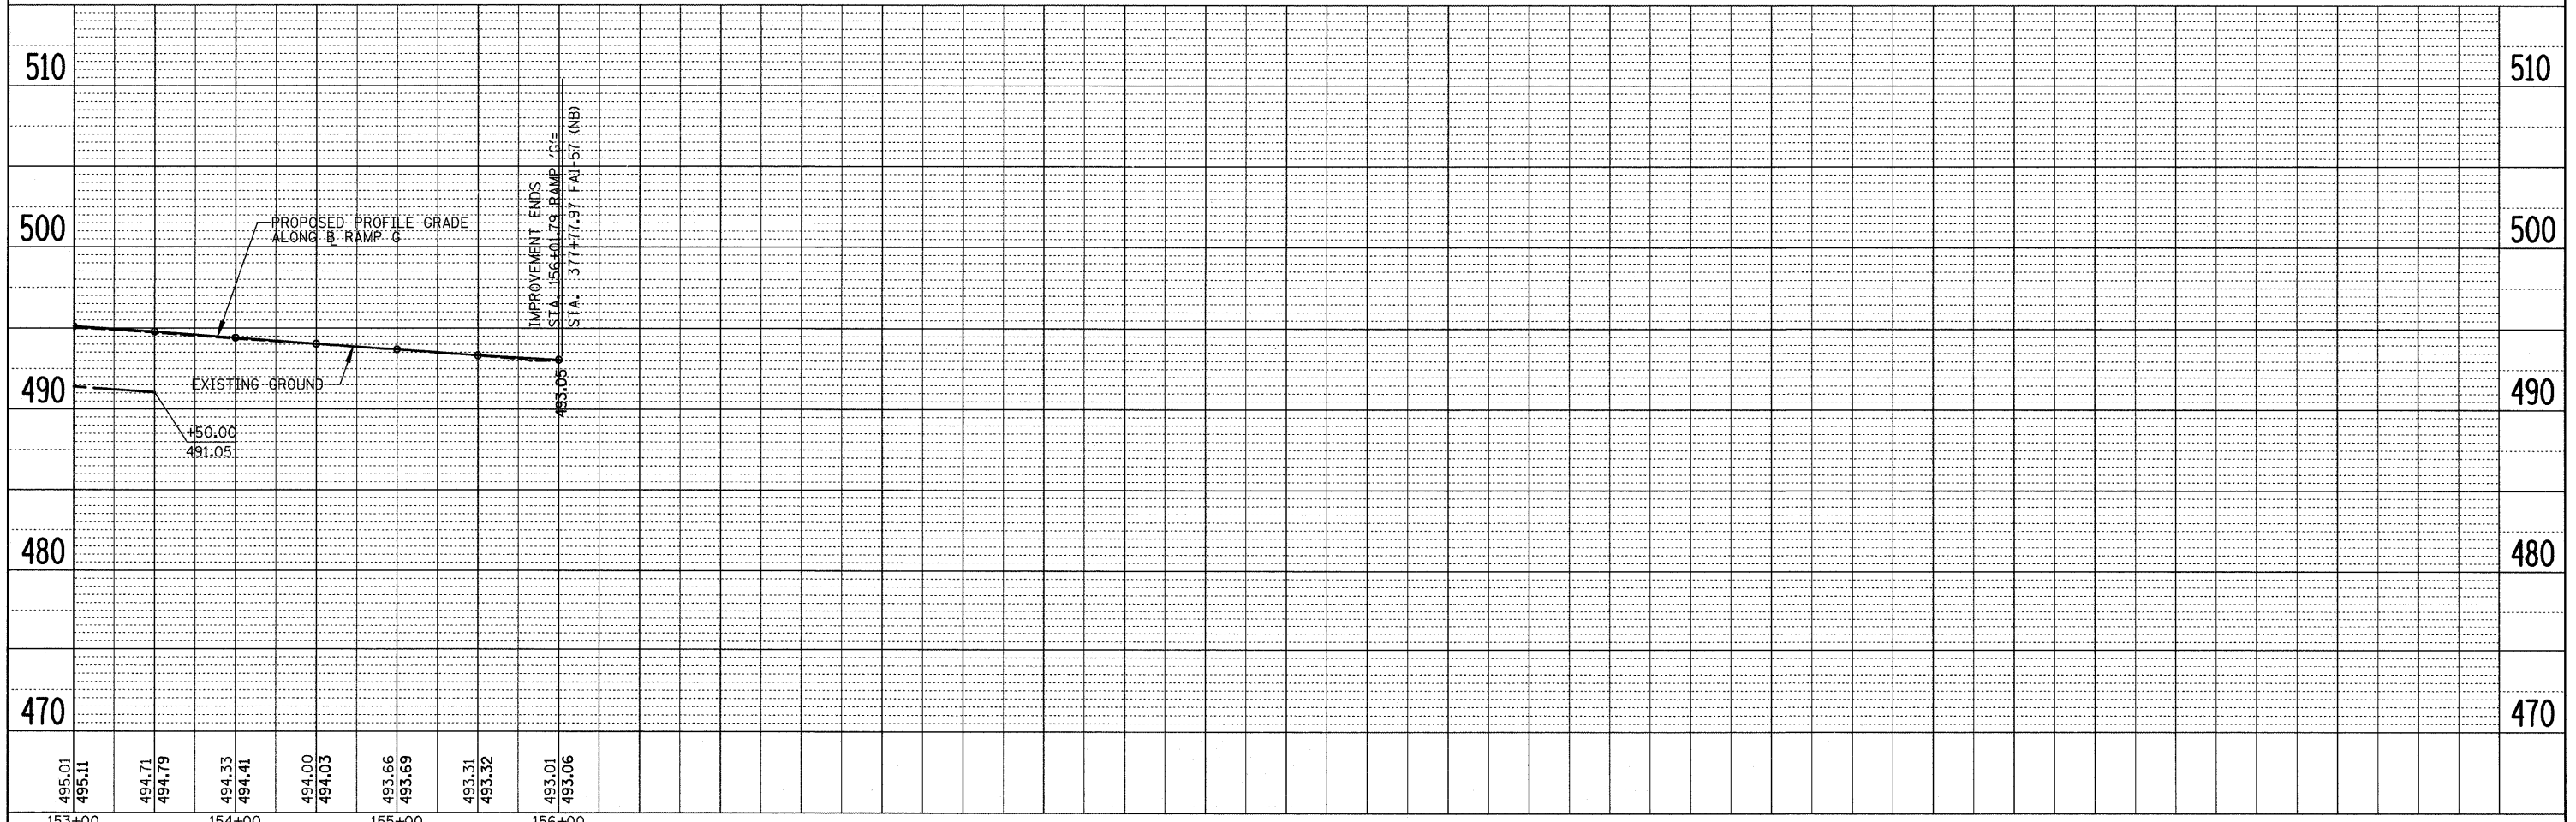

FILE NAME =	USER NAME = #USER#	DESIGNED -	REVISED -	<b>STATE OF ILLINOIS</b> <b>DEPARTMENT OF TRANSPORTATION</b>	<b>RAMP G PLAN &amp; PROFILE</b> VERT. 5 SCALE: HORIZ. 50	F.A. RTE.	SECTION	COUNTY	TOTAL SHEETS	SHEET NO.
#FILE#		DRAWN -	REVISED -			* (X1-6-2K-1(1X-1)R-4	WILLIAMSON	194	67	
	PLLOT SCALE = #SCALE#	CHECKED -	REVISED -			* I-57/IL 13 (FAI 57/FAP 331)	CONTRACT NO. 78194			
	PLLOT DATE = #DATE#	DATE -	REVISED -			ILLINOIS FED. AID PROJECT				