

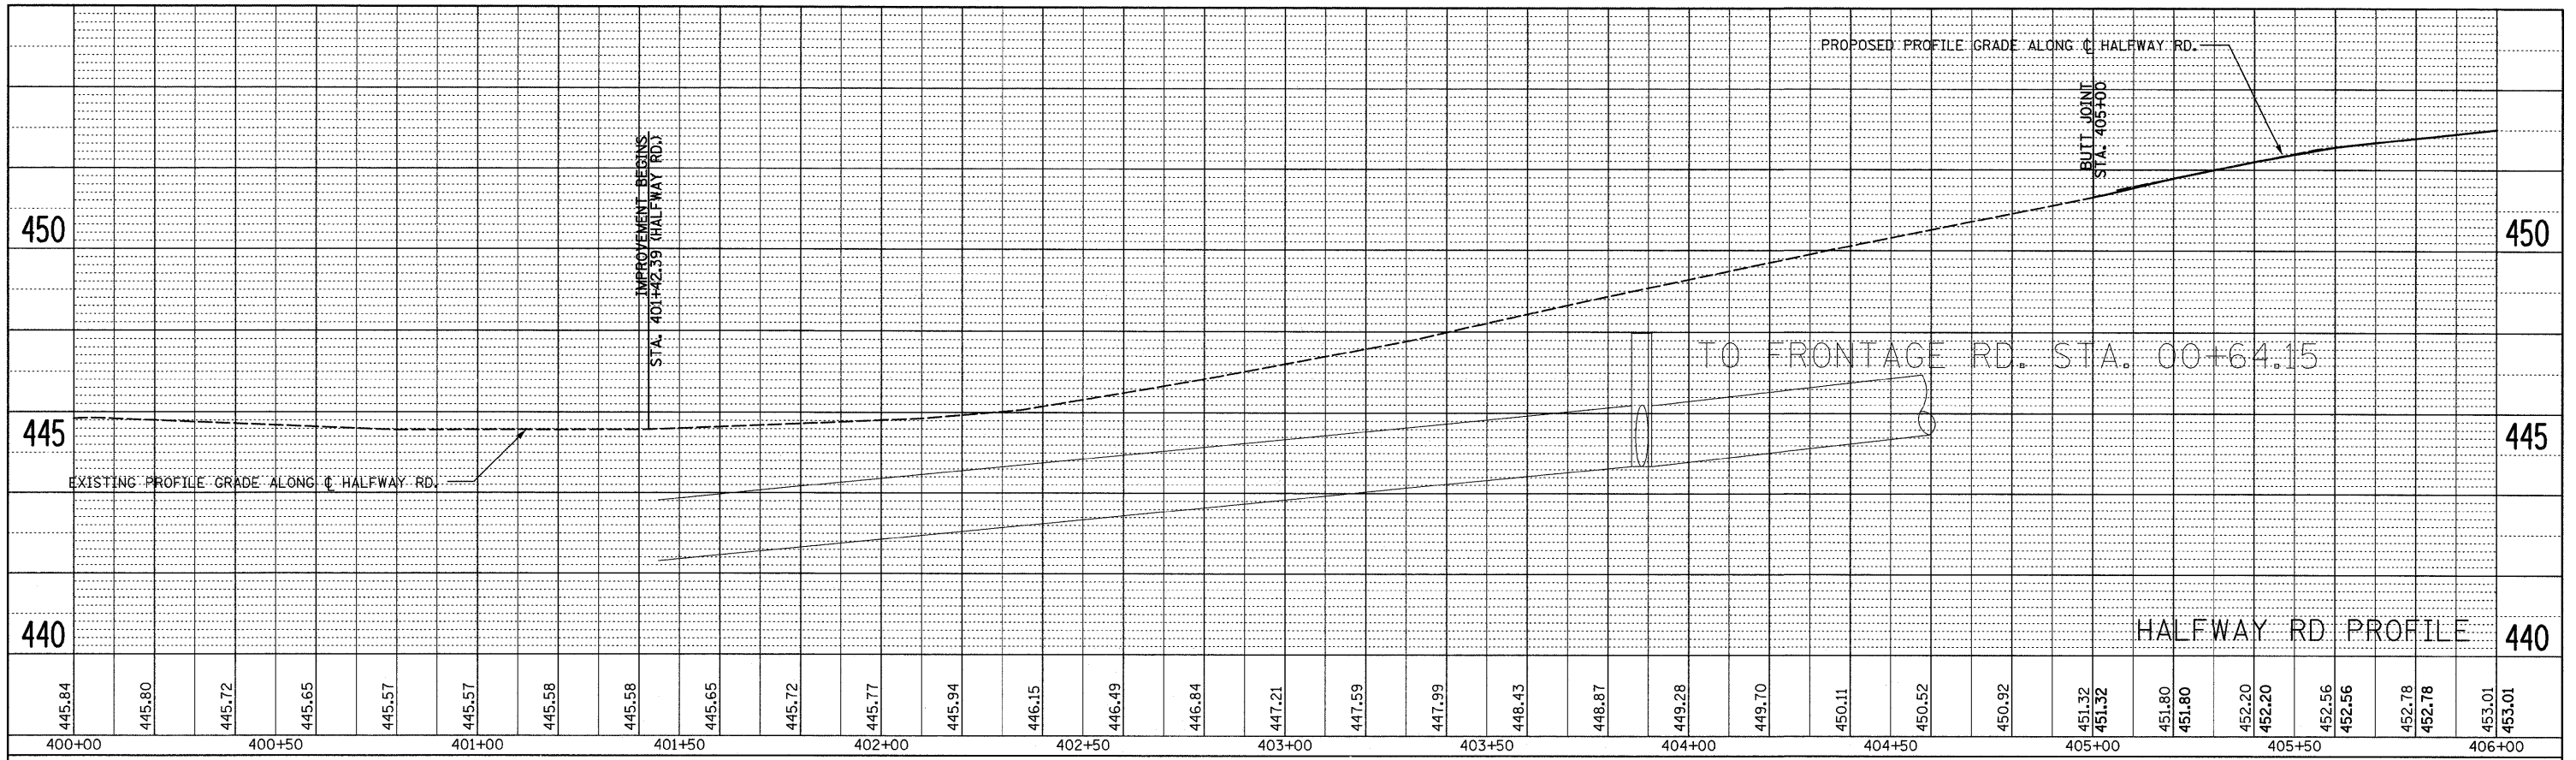


PLAN	
SURVEYED	BY
PLOTTED	DATE
CHECKED	
REVISION	
NO. OF WAYS CHECKED	
CADD FILE NAME	
NO.	

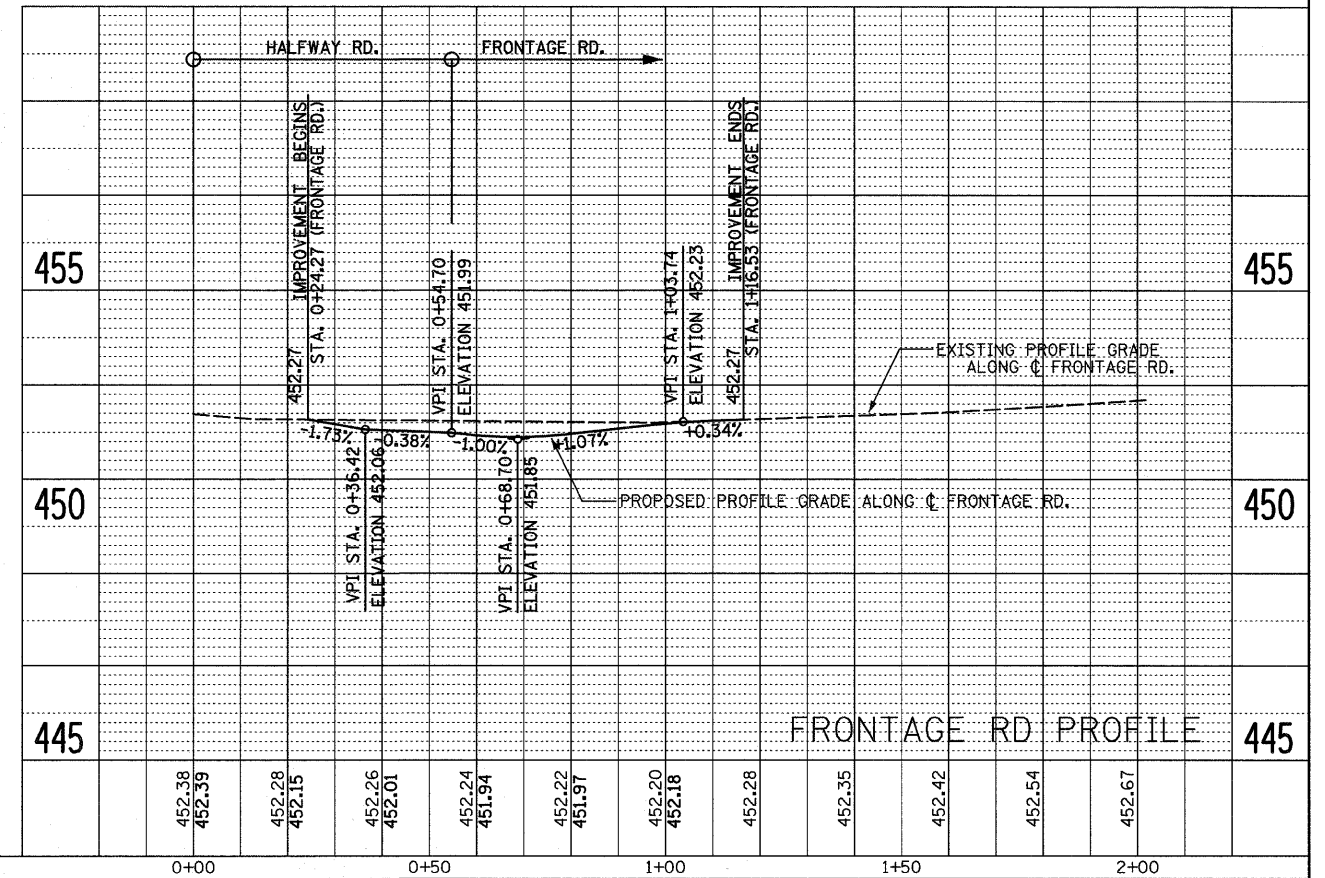

PROFILE	
SURVEYED	BY
PLOTTED	DATE
CHECKED	
REVISION	
NO. OF WAYS CHECKED	
STRUCTURE NOTATION CIRCD	
NO.	

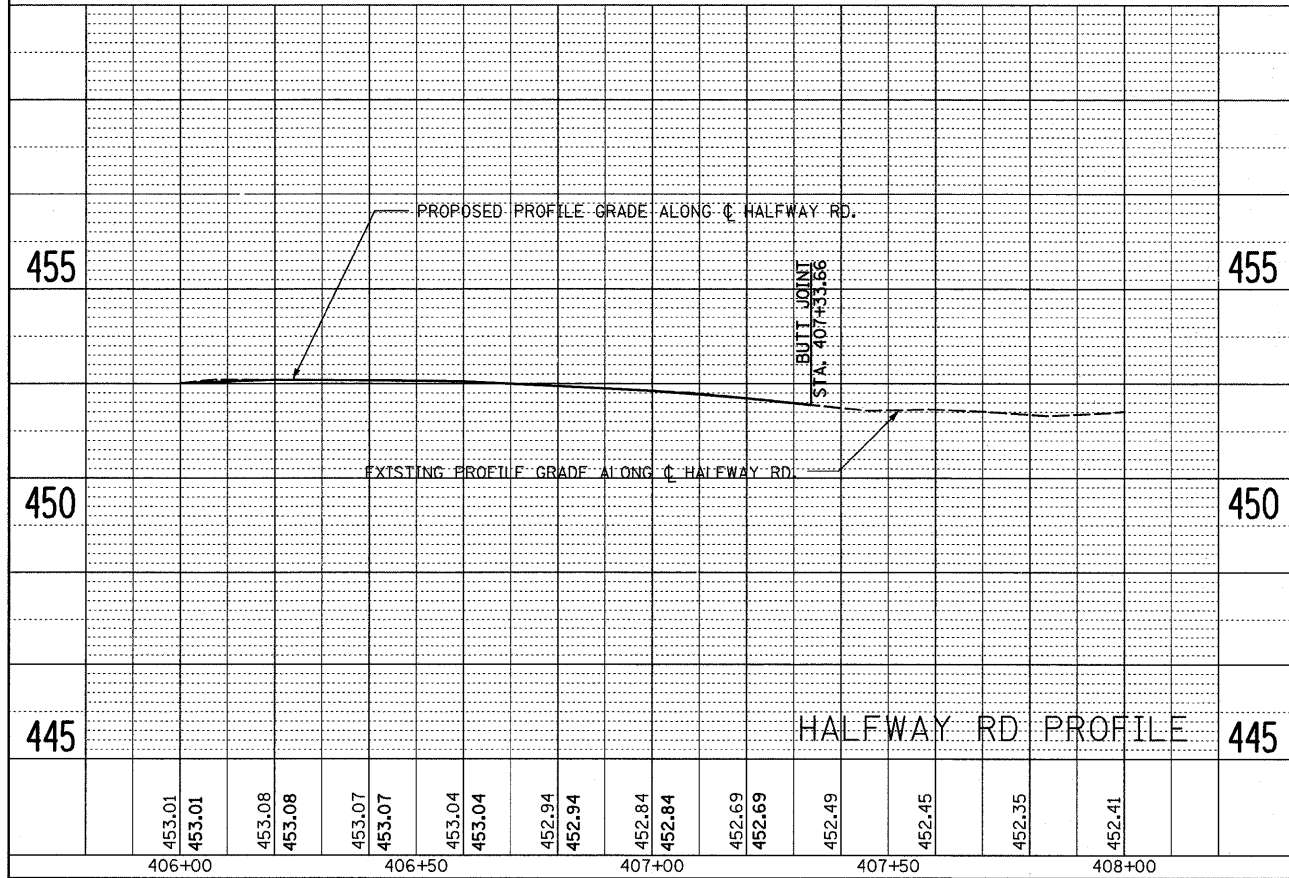

FILE NAME =	USER NAME = #USER#	DESIGNED -	REVISED -
#FILE#		DRAWN -	REVISED -
	SCALE = #SCALE#	CHECKED -	REVISED -
	DATE = #DATE#	DATE -	REVISED -

STATE OF ILLINOIS
DEPARTMENT OF TRANSPORTATION

HALFWAY RD. & FRONTAGE RD. PROFILE
VERT. 2
SCALE: HORIZ. 20 SHEET NO. 1 OF 1 SHEETS STA. TO STA.

F.A. RTE.	SECTION	COUNTY	TOTAL SHEETS	SHEET NO.
*	(X1-6-2)K-1(1X-1)R-4	WILLIAMSON	194	69
* I-57/IL 13 (FAI 57/FAP 331)			CONTRACT NO. 78194	
ILLINOIS FED. AID PROJECT				