



## CONTROL INSTALLATION SIGNAL CABINET MOUNTED

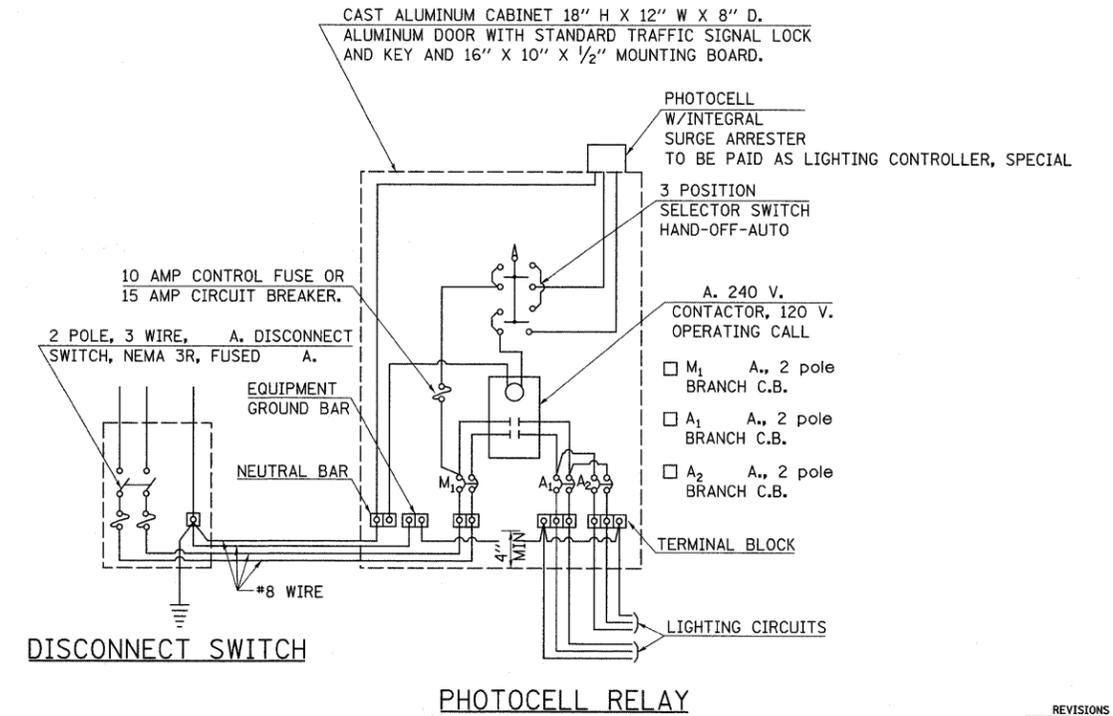

REVISIONS	
DRAWN	5-13-02
REVISED	
REVISED	
REVISED	

STD. 9-113

## SERVICE INSTALLATION DETAILS

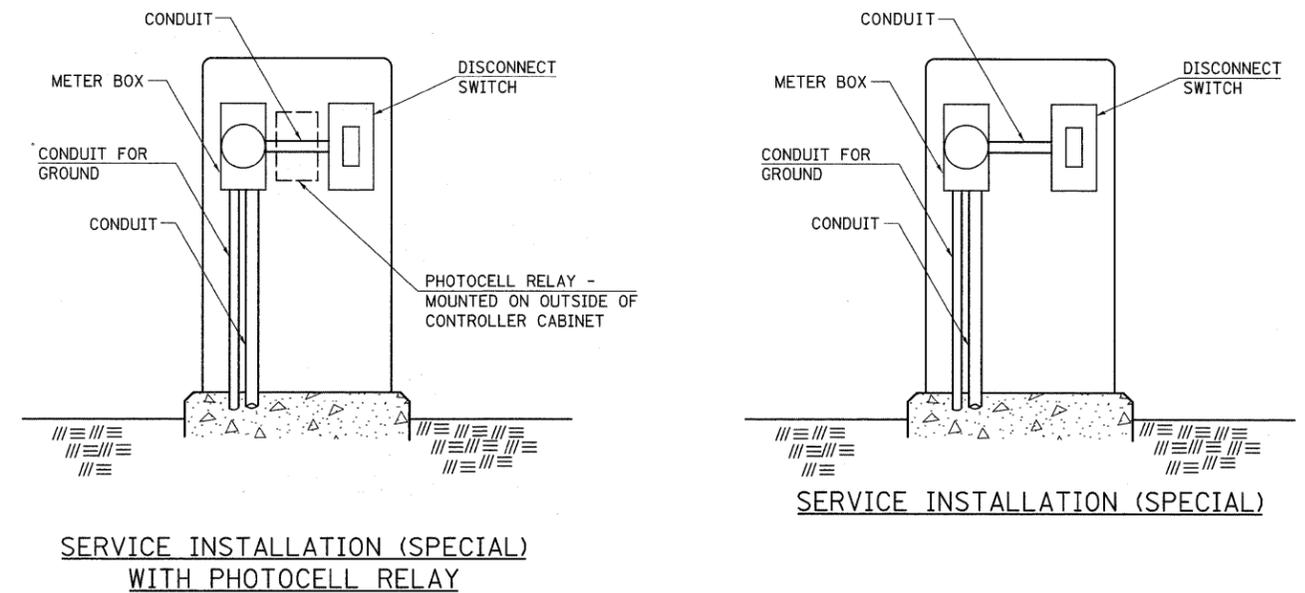

**NOTE:**  
MATERIAL AND SIZE OF CONDUIT  
AND CABLE AS REQUIRED BY  
UTILITY COMPANY

REVISIONS	
DRAWN	1-31-90
REVISED	2-24-92
REVISED	

STD. 9-68

FILE NAME =	USER NAME = #USER*	DESIGNED -	REVISED -
#FILE#		DRAWN -	REVISED -
	PLOT SCALE = #SCALE*	CHECKED -	REVISED -
	PLOT DATE = #DATE*	DATE -	REVISED -

**STATE OF ILLINOIS  
DEPARTMENT OF TRANSPORTATION**

**DETAILS: CONTROL INSTALLATION SIGNAL CABINET  
MOUNTED; SERVICE INSTALLATION DETAILS**

SCALE: N.T.S.    SHEET NO.    OF    SHEETS    STA.    TO STA.

F.A. RTE.	SECTION	COUNTY	TOTAL SHEETS	SHEET NO.
*	(X1-6-2)K-1(1X-1)R-4	WILLIAMSON	194	134
* I-57/IL 13 (FAI 57/FAP 331)    CONTRACT NO. 78194				
ILLINOIS FED. AID PROJECT				