


DATE	
BY	
FINAL SURVEY	
SURVEYED	
PLOTTED	
NOTE BOOK	
NO.	
AREAS CHECKED	

DATE	
BY	
ORIGINAL SURVEY	
SURVEYED	
PLOTTED	
NOTE BOOK	
NO.	
AREAS CHECKED	

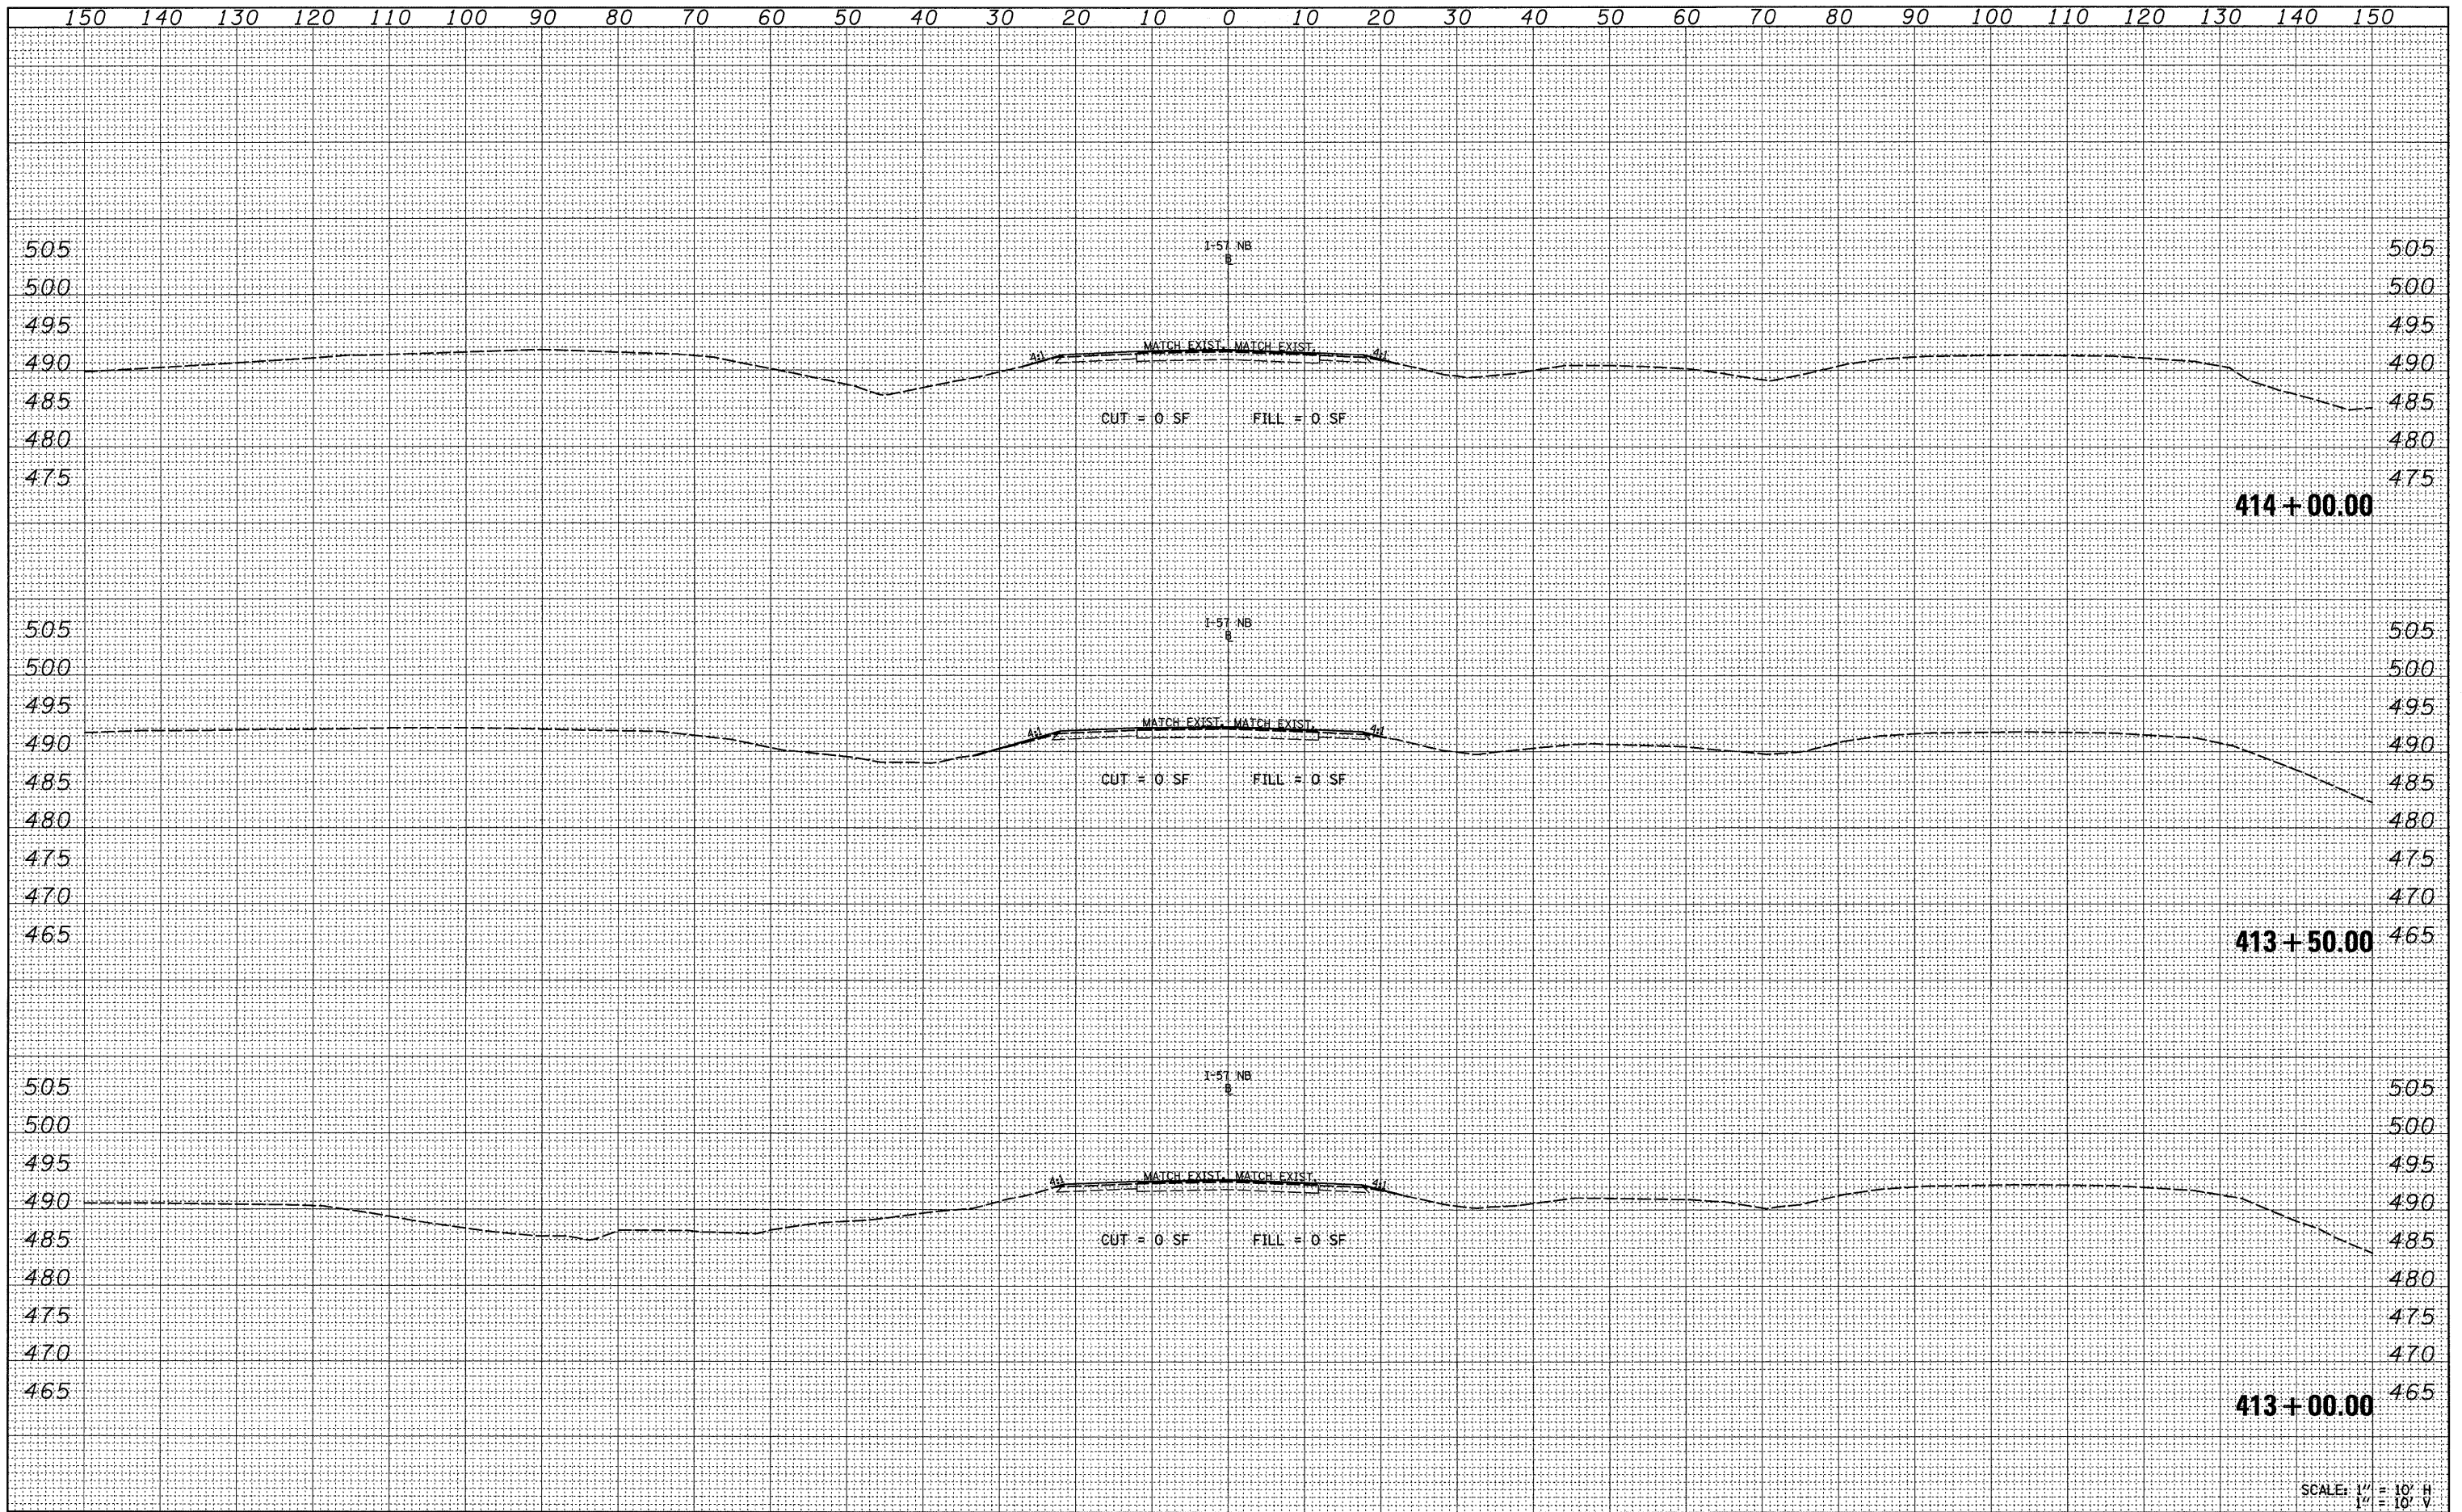

SCALE: 1" = 10' H  
1" = 10' V

FILE NAME =	USER NAME = *USER*	DESIGNED -	REVISED -	<b>STATE OF ILLINOIS DEPARTMENT OF TRANSPORTATION</b>	<b>I-57 CROSS SECTIONS</b>			F.A. RTE.	SECTION	COUNTY	TOTAL SHEETS	SHEET NO.
*FILE#*		DRAWN -	REVISED -		SCALE: 1" = 10'	SHEET NO. 3 OF 5 SHEETS	STA. 413+00.00 TO STA. 414+00.00	*	(X1-6-2K-1)(1X-1R-4)	WILLIAMSON	194	139
		CHECKED -	REVISED -		* I-57/IL 13 (FAI 57/FAP 331)							
		DATE -	REVISED -		CONTRACT NO. 78194 ILLINOIS FED. AID PROJECT							