


DATE	BY
SURVEYED	BY
PLOTTED	DATE
NOTE BOOK	AREAS CHECKED
NO.	

DATE	BY
SURVEYED	BY
PLOTTED	DATE
NOTE BOOK	AREAS CHECKED
NO.	

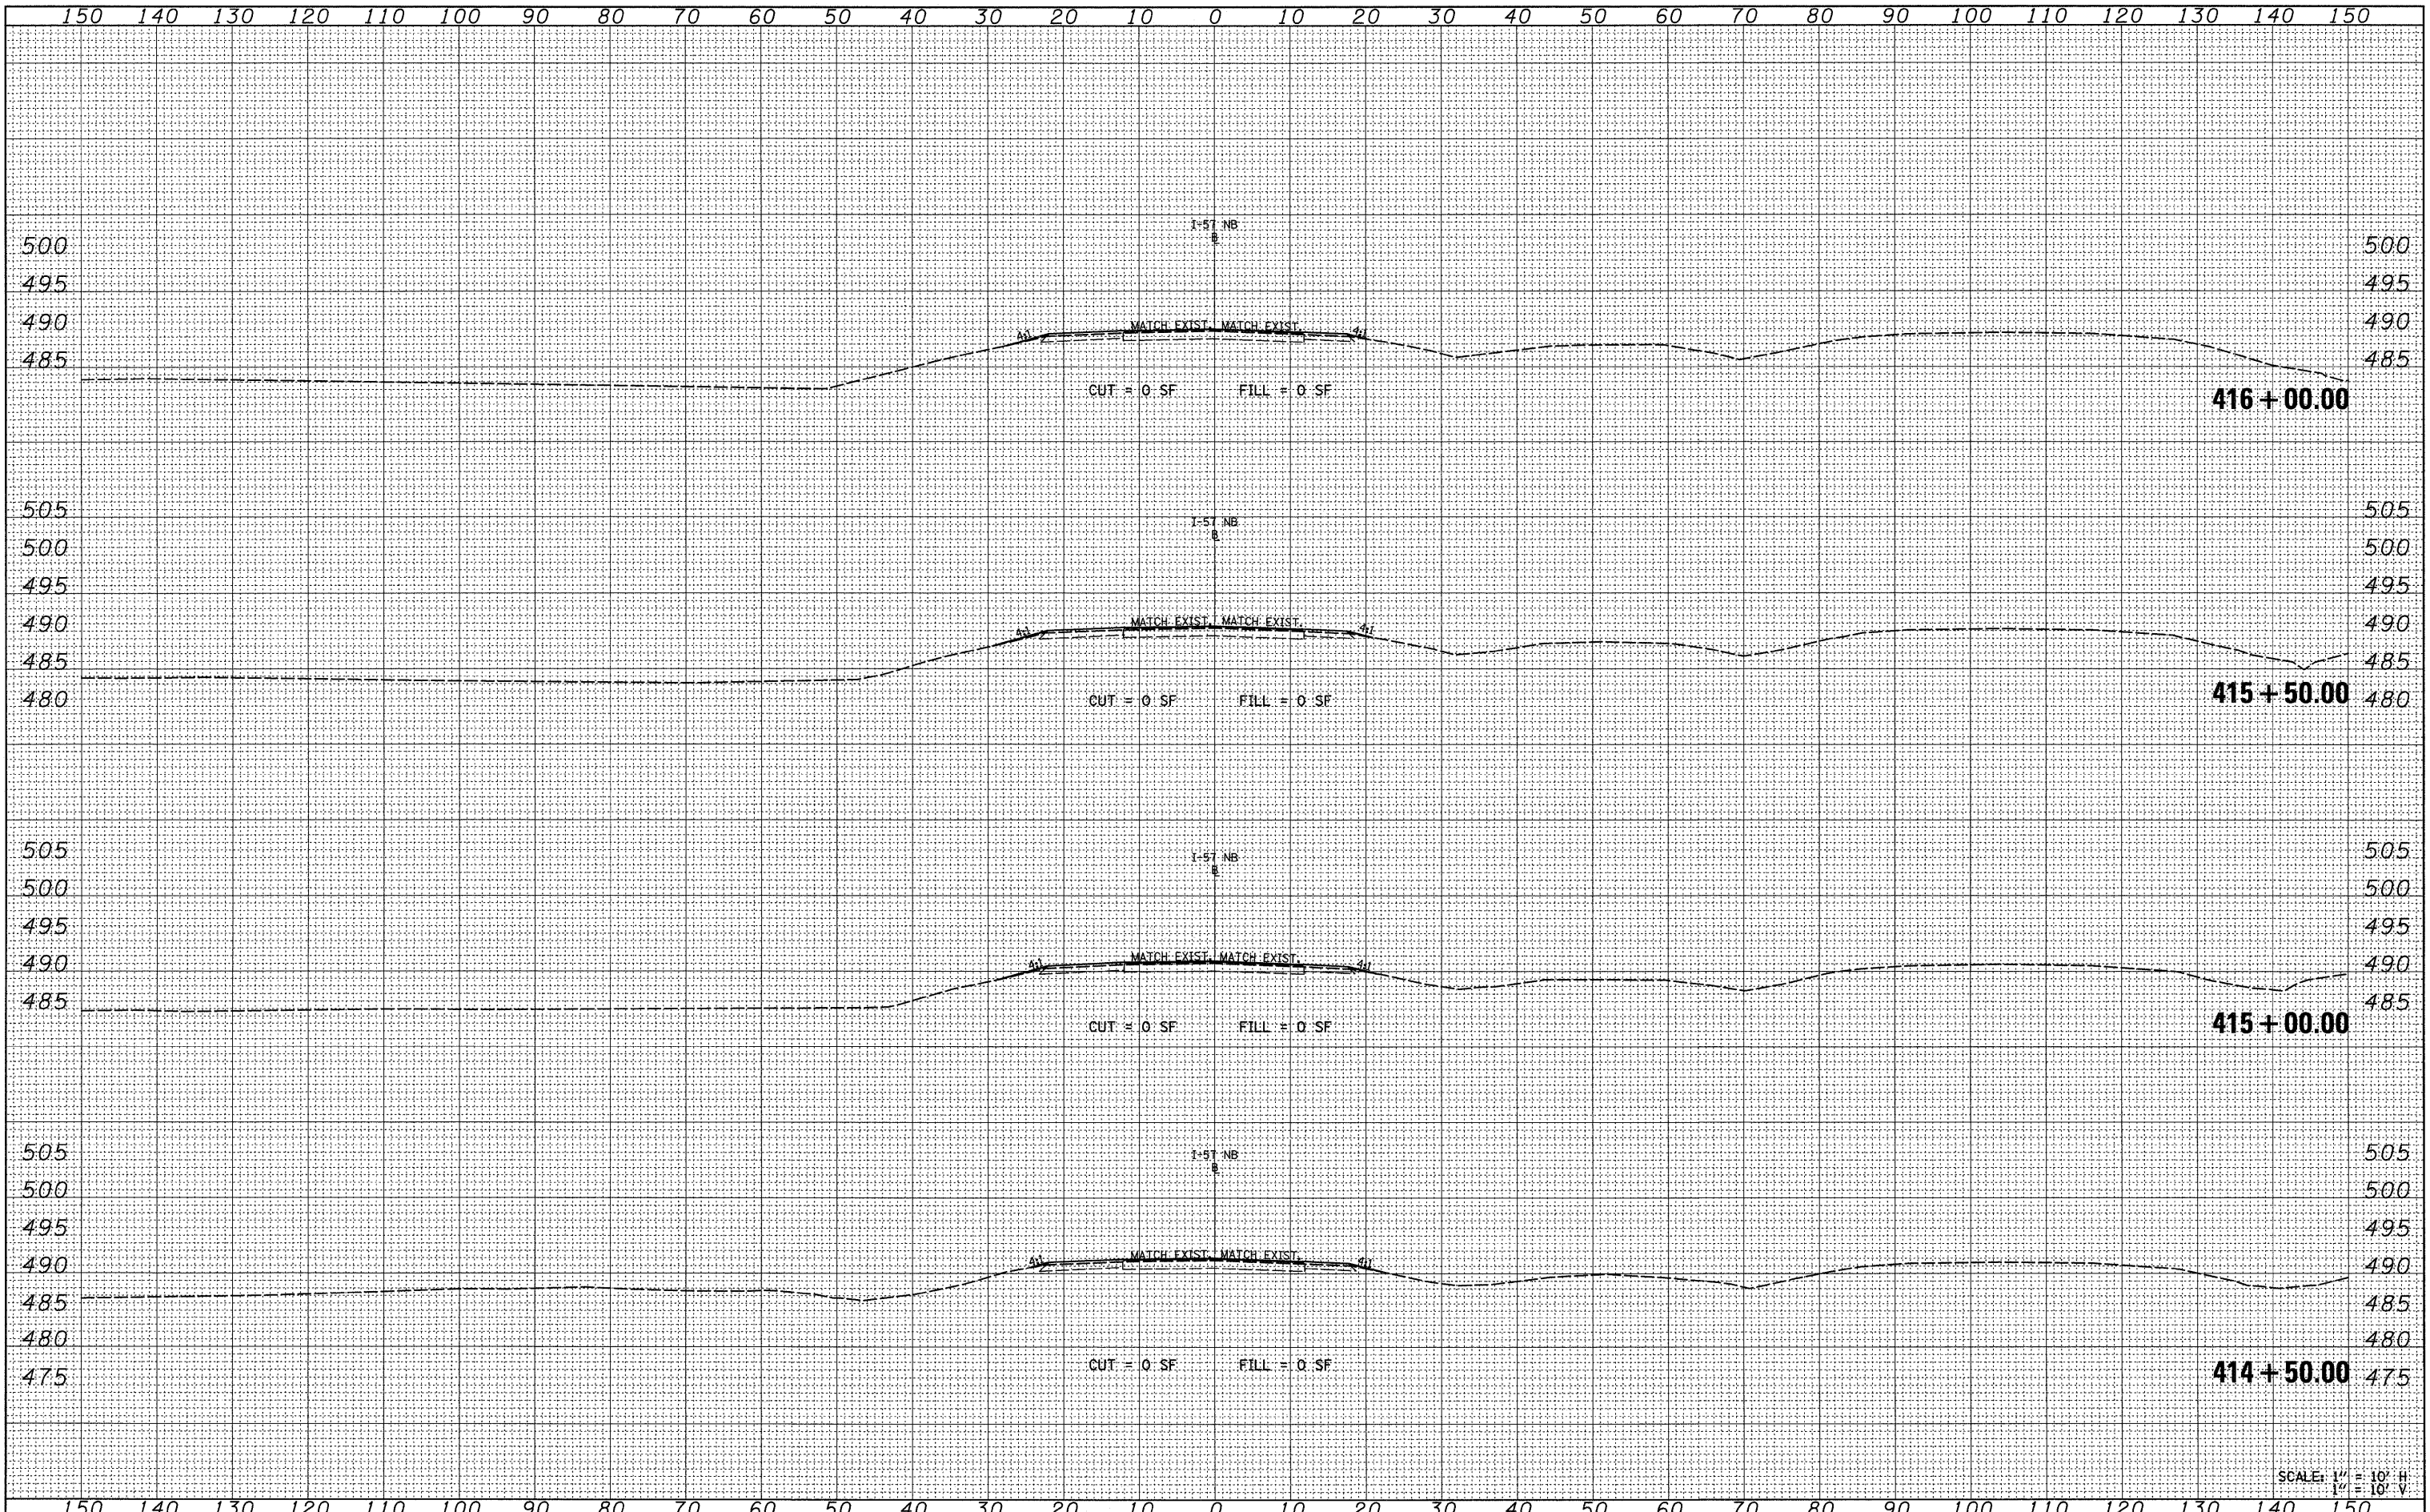

SCALE: 1" = 10' H
1" = 10' V

FILE NAME =	USER NAME = *USER*	DESIGNED -	REVISED -	STATE OF ILLINOIS DEPARTMENT OF TRANSPORTATION	I-57 CROSS SECTIONS			F.A. RTE.	SECTION	COUNTY	TOTAL SHEETS	SHEET NO.
FILEL		DRAWN -	REVISED -					*	01-6-2K-1(1X-1R-4)	WILLIAMSON	194	140
PLOT SCALE = *SCALE*		CHECKED -	REVISED -					* I-57/IL 13 (FAI 57/FAP 331)				CONTRACT NO. 78194
PLOT DATE = *DATE*		DATE -	REVISED -					ILLINOIS FED. AID PROJECT				
				SCALE: 1" = 10'		SHEET NO. 4 OF 5 SHEETS		STA. 414+50.00 TO STA. 416+00.00				