


FINAL SURVEY	SURVEYED	BY	DATE
NOTE BOOK	PLOTTED		
NO.	AREAS		
	CHECKED		

ORIGINAL SURVEY	SURVEYED	BY	DATE
NOTE BOOK	PLOTTED		
NO.	AREAS		
	CHECKED		

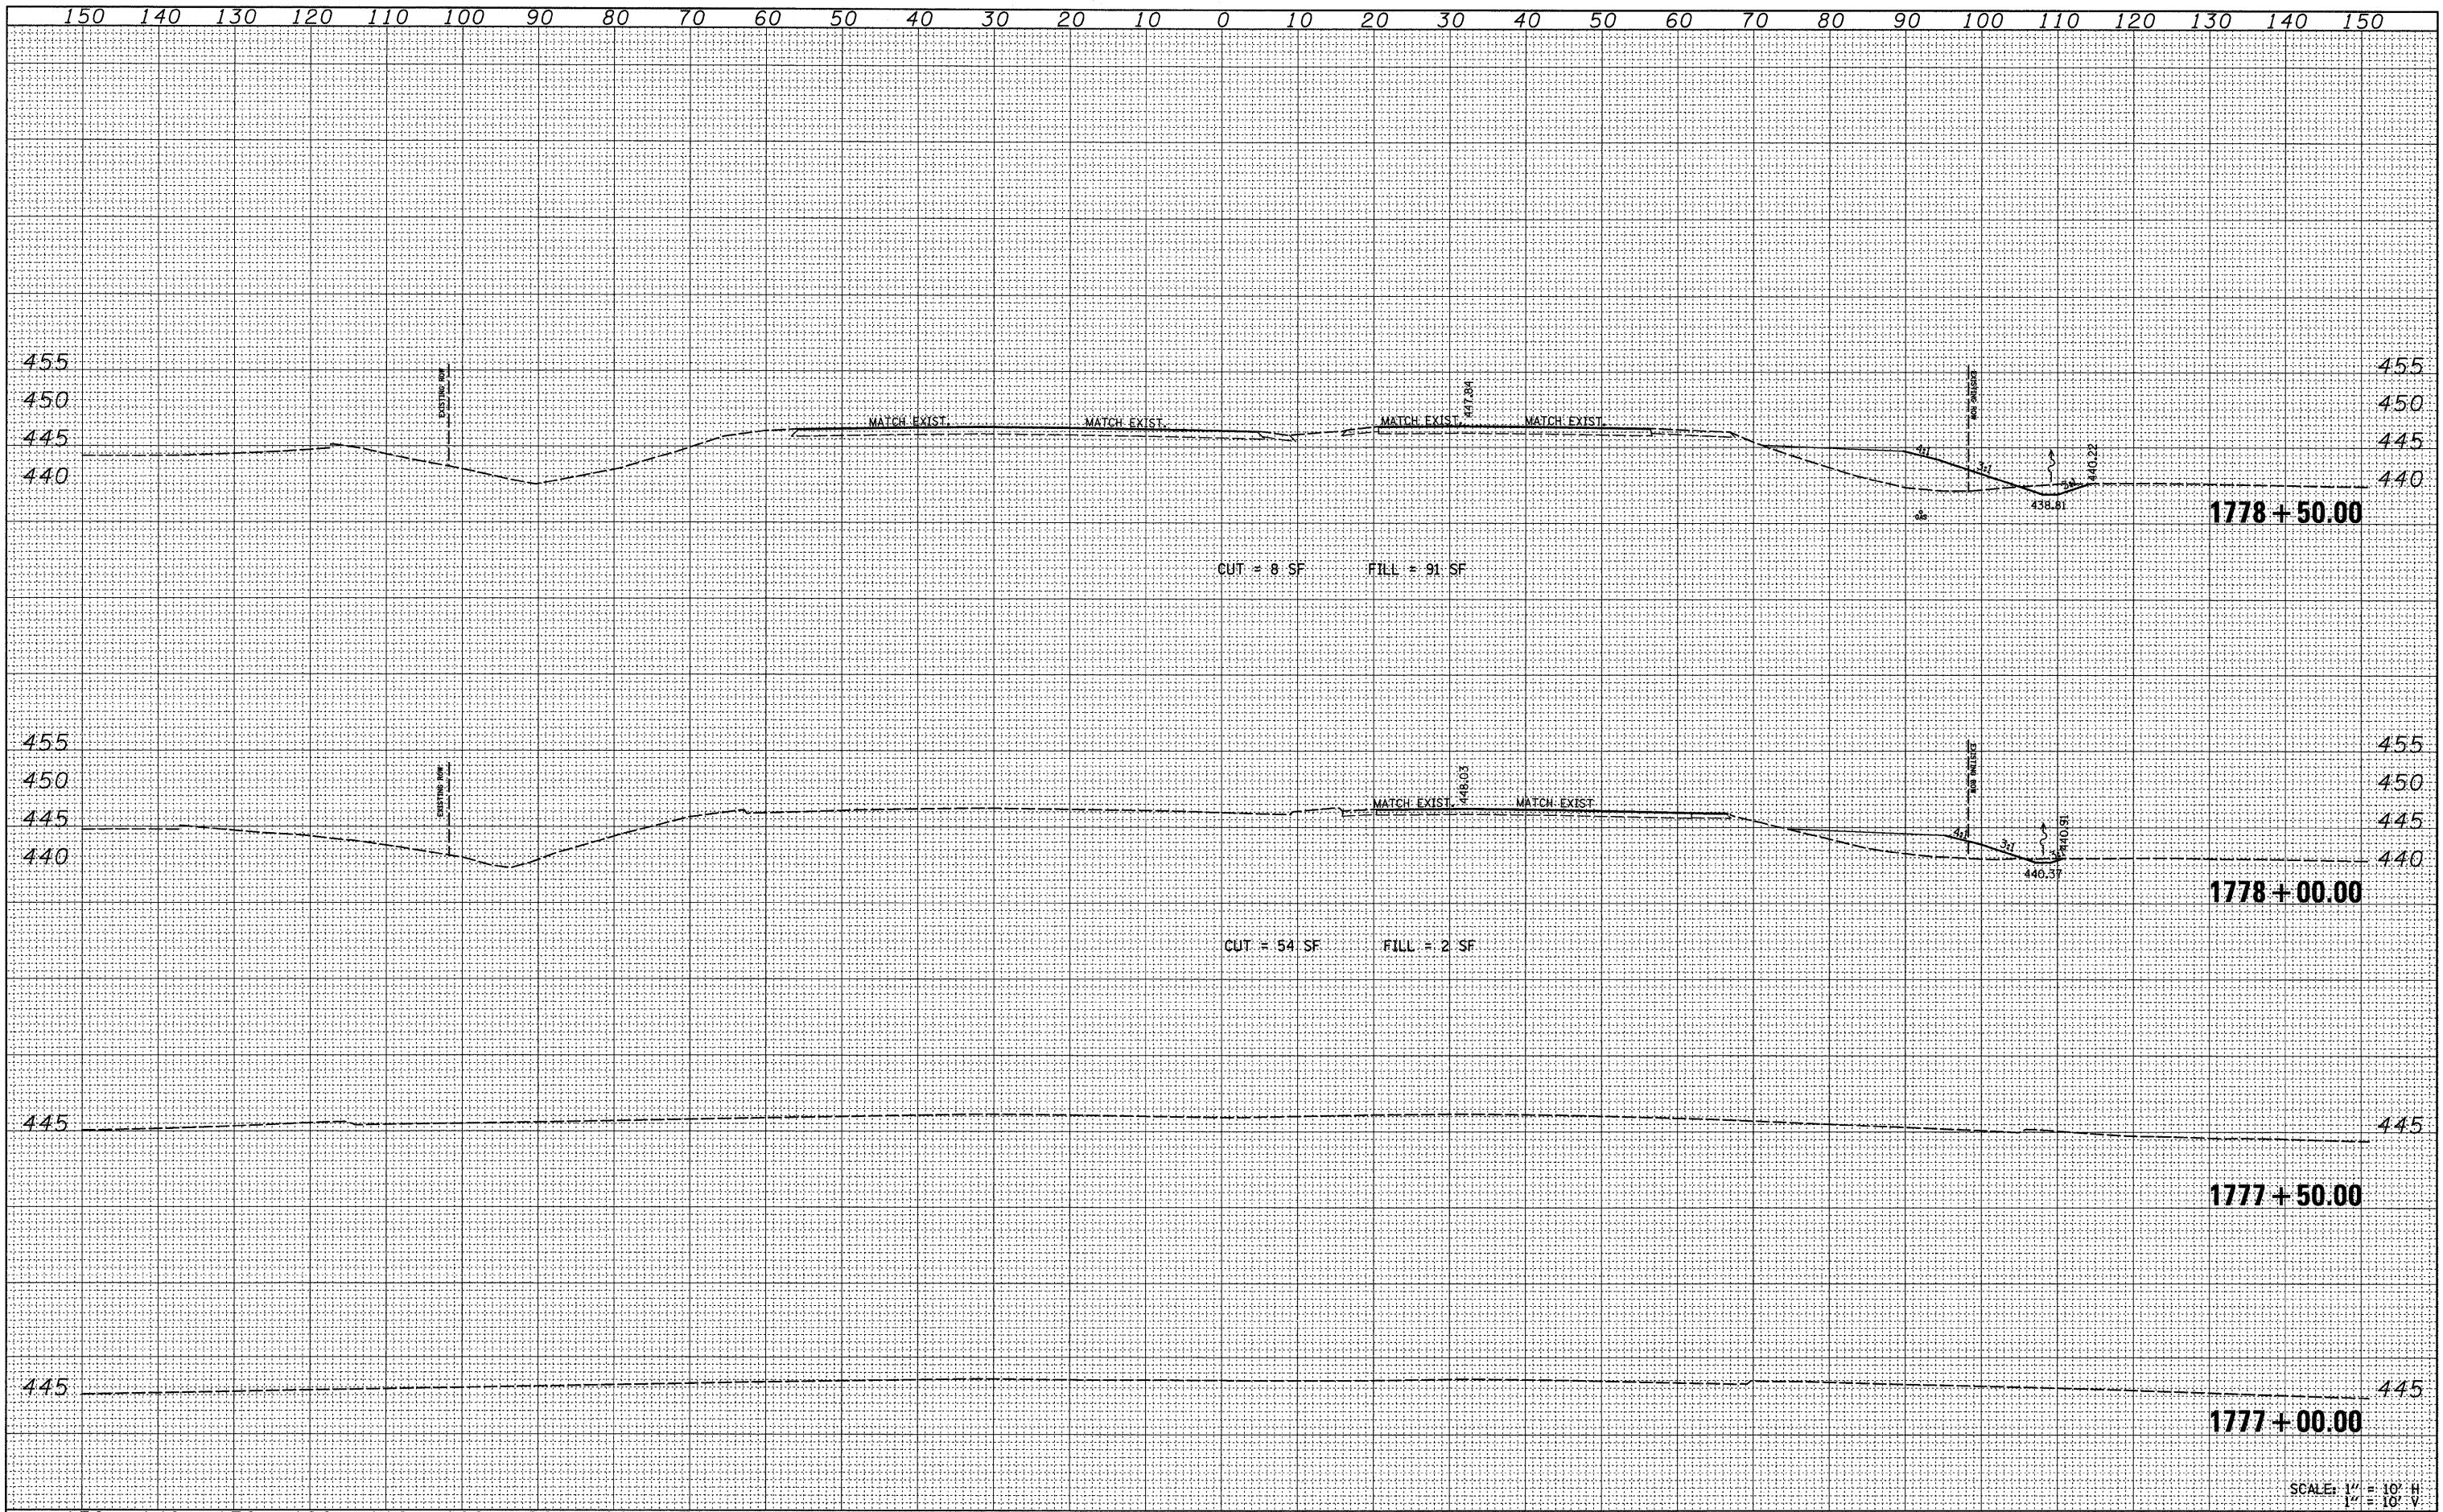

SCALE: 1" = 10' H  
1" = 10' V

FILE NAME =	USER NAME = *USER*	DESIGNED -	REVISED -	<b>STATE OF ILLINOIS DEPARTMENT OF TRANSPORTATION</b>	<b>IL RT 13 CROSS SECTIONS</b>				F.A. RTE.	SECTION	COUNTY	TOTAL SHEETS	SHEET NO.
*FILE*	PLLOT SCALE = *SCALE*	DRAWN -	REVISED -		SCALE: 1" = 10'	SHEET NO. 1 OF 13 SHEETS	STA. 1777+00.00 TO STA. 1778+50.00	* (X1-6-2)HBK-2,(1X-1)R-1	WILLIAMSON	194	142		
	PLLOT DATE = *DATE*	CHECKED -	REVISED -					* I-57/IL 13 (FAI 57/FAP 33)	CONTRACT NO. 78194				
		DATE -	REVISED -					FED. ROAD DIST. NO.	ILLINOIS FED. AID PROJECT				