


DATE	
BY	
SURVEYED	
PLOTTED	
DATE	
AREAS	
CHECKED	
NO.	

DATE	
BY	
SURVEYED	
PLOTTED	
DATE	
AREAS	
CHECKED	
NO.	

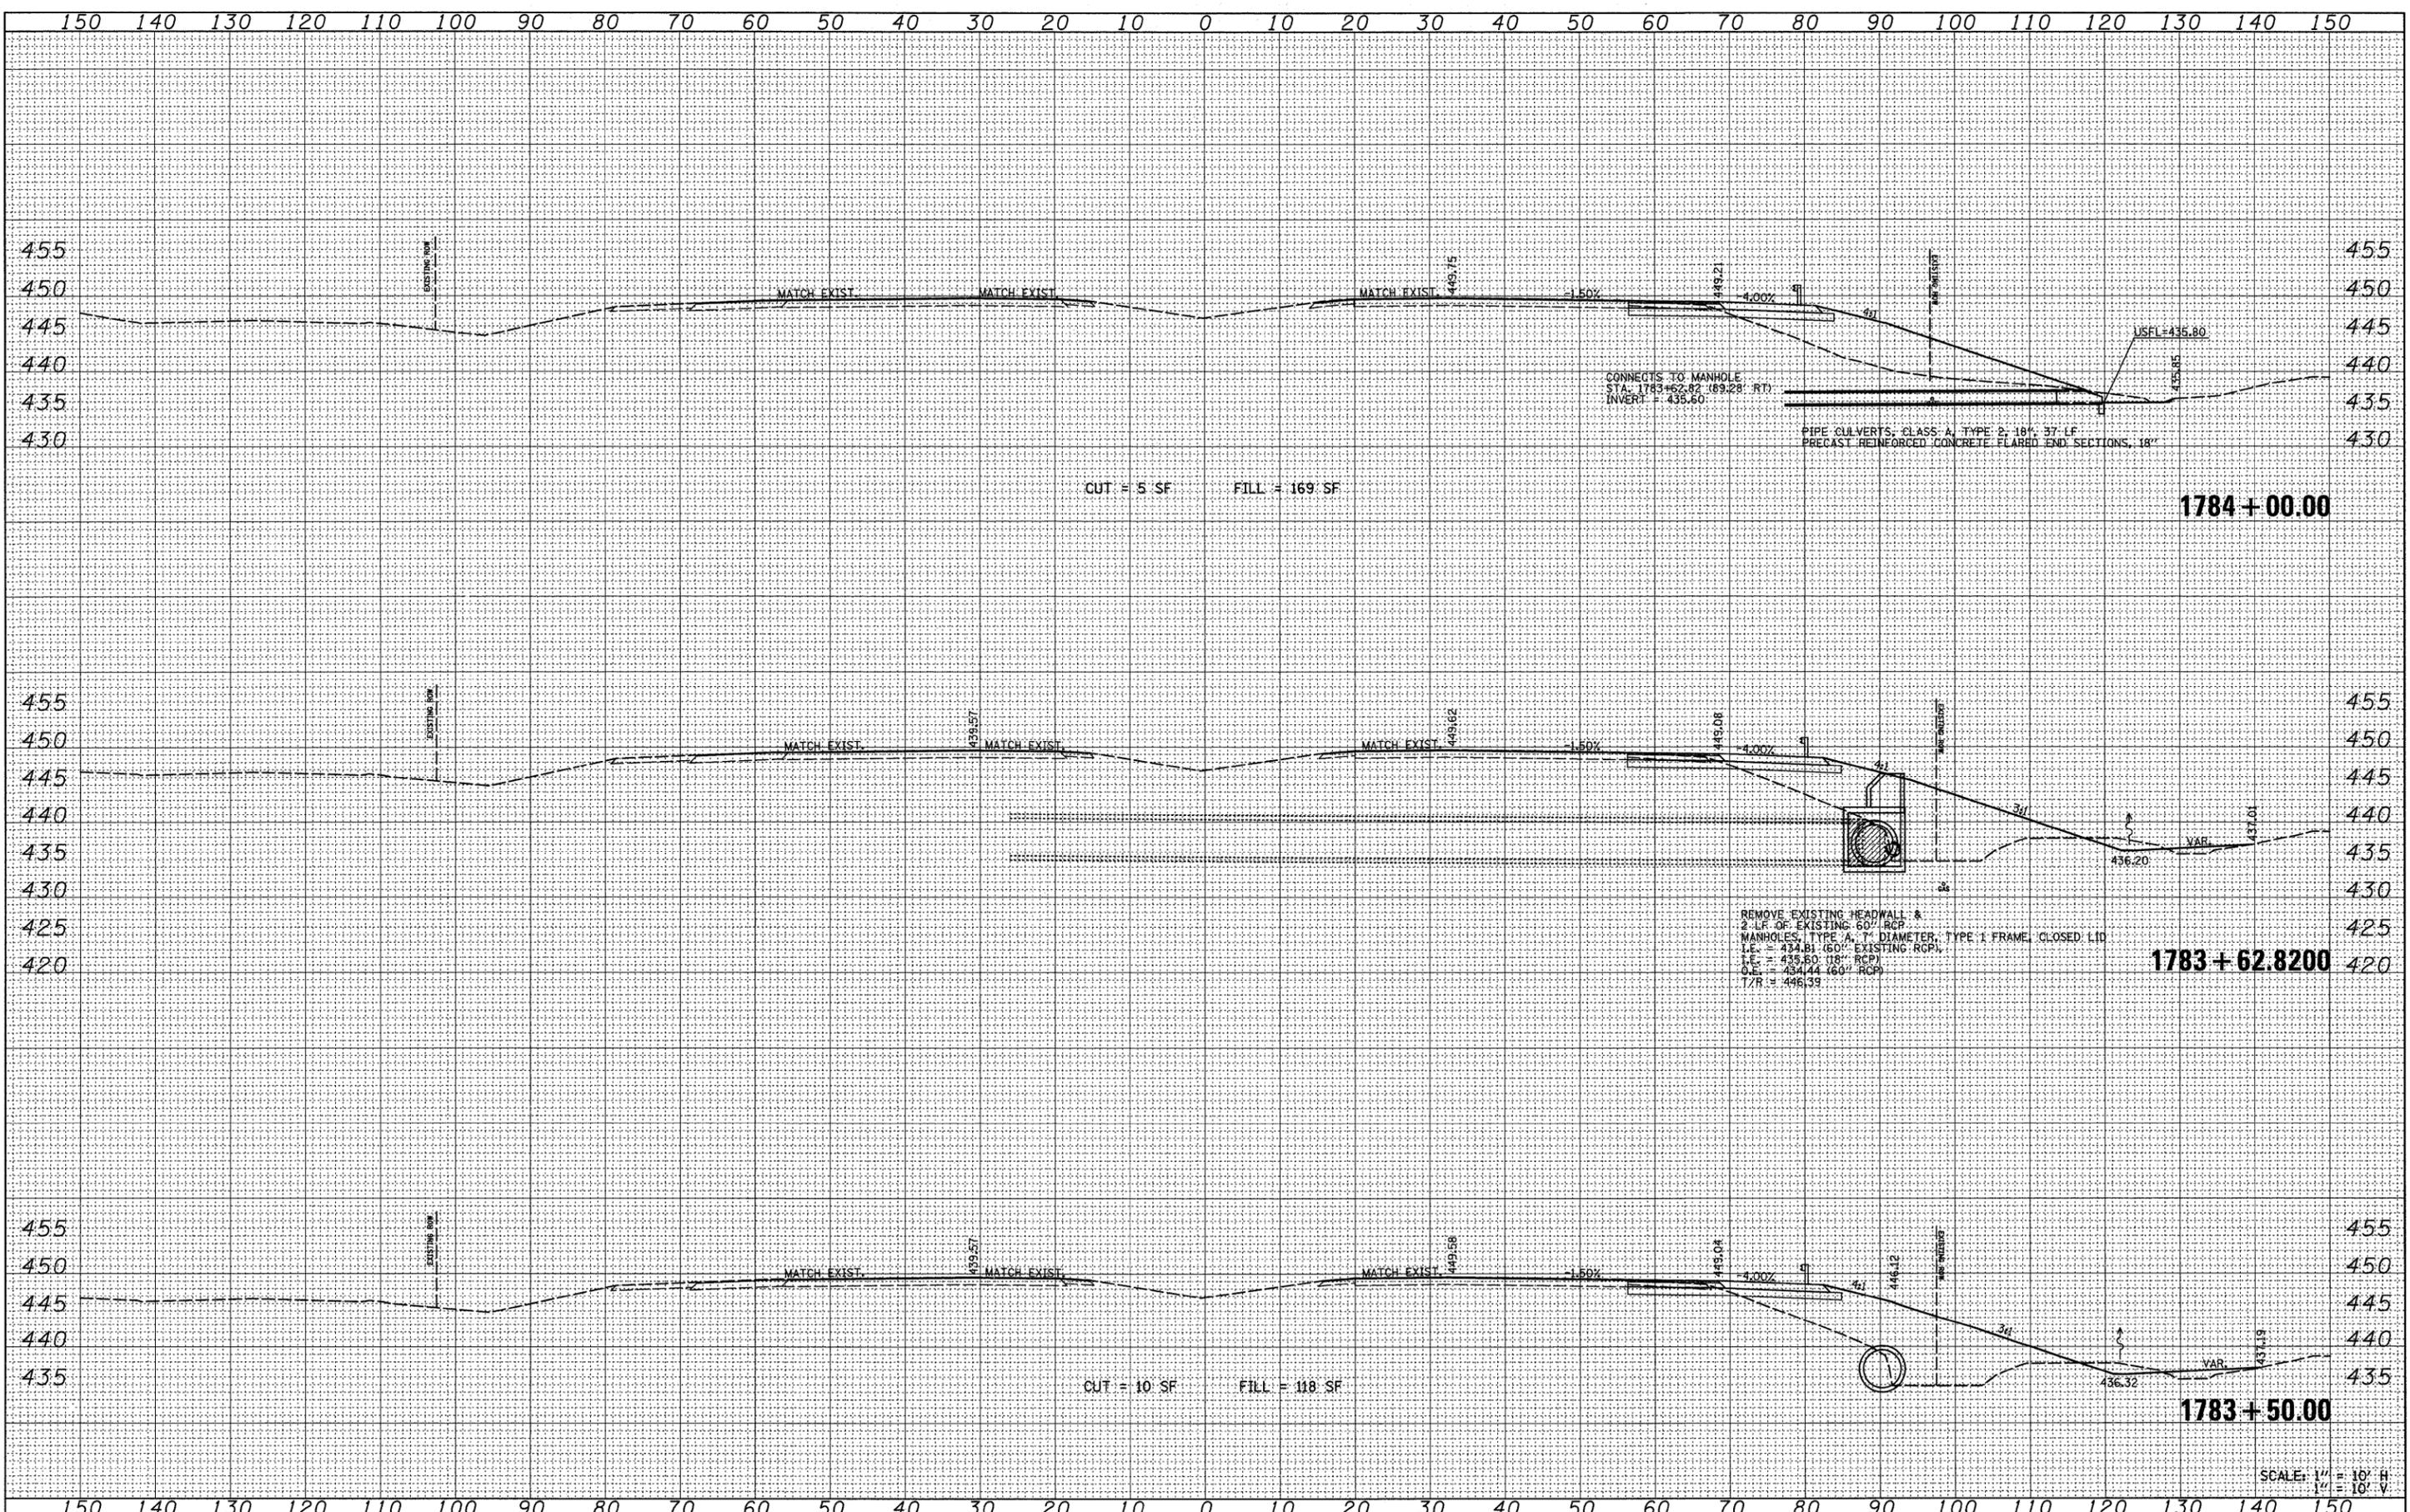

FILE NAME =	USER NAME = #USER#	DESIGNED -	REVISED -	STATE OF ILLINOIS DEPARTMENT OF TRANSPORTATION	IL RT 13 CROSS SECTIONS		F.A. RTE.	SECTION	COUNTY	TOTAL SHEETS	SHEET NO.
#FILE#		DRAWN -	REVISED -				*	(X1-6-2K-1)(1X-1R-4)	WILLIAMSON	194	146
PLOT SCALE = #SCALE#		CHECKED -	REVISED -				* I-57/IL 13 (FAI 57/FAP 331)		CONTRACT NO. 78194		
PLOT DATE = #DATE#		DATE -	REVISED -				FED. ROAD DIST. NO.	ILLINOIS FED. AID PROJECT			

SCALE: 1" = 10' H
1" = 10' V
SHEET NO. 5 OF 13 SHEETS
STA. 1783+50.00 TO STA. 1784+00.00