


DATE	
BY	
SURVEYED	
PLOTTED	
NOTE BOOK	
AREAS	
CHECKED	
NO.	

DATE	
BY	
ORIGINAL SURVEY	
PLOTTED	
NOTE BOOK	
AREAS	
CHECKED	
NO.	

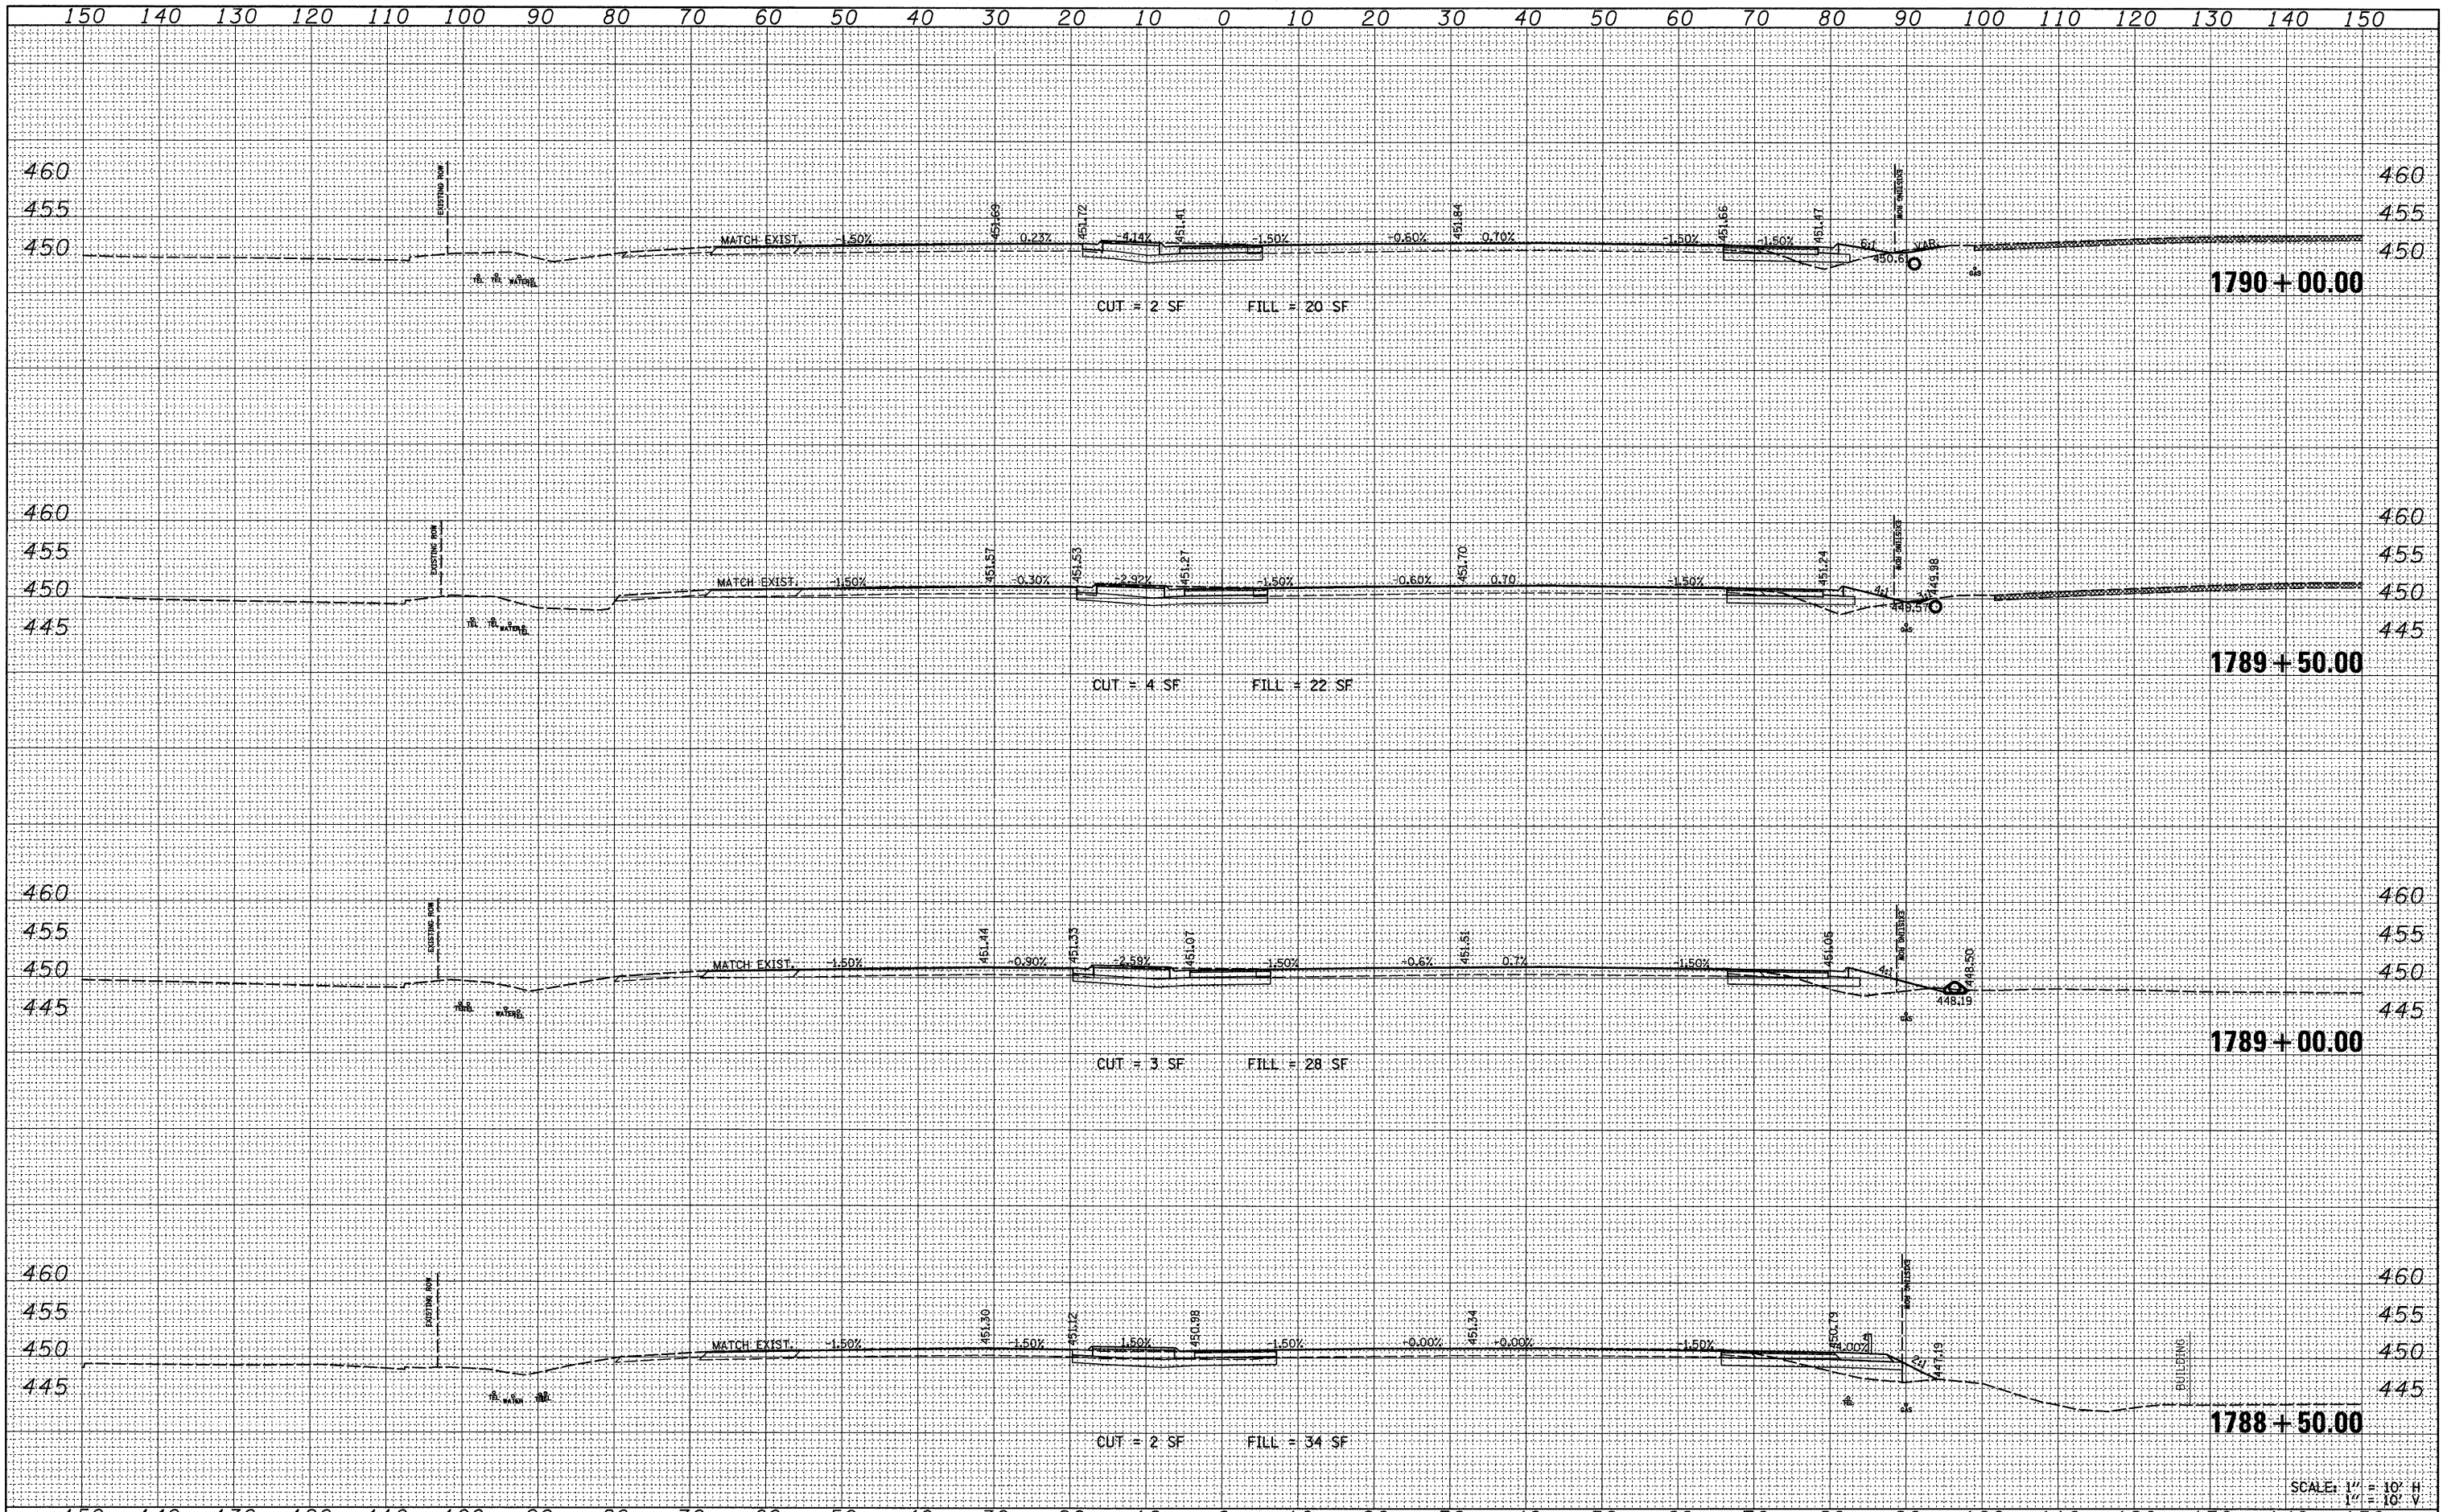

SCALE: 1" = 10' H
 1" = 10' V

FILE NAME =	USER NAME = *USER*	DESIGNED -	REVISED -	STATE OF ILLINOIS DEPARTMENT OF TRANSPORTATION	IL RT 13 CROSS SECTIONS		F.A. RTE.	SECTION	COUNTY	TOTAL SHEETS	SHEET NO.	
*FILE#		DRAWN -	REVISED -		SCALE: 1" = 10'	SHEET NO. 8 OF 13 SHEETS	STA. 1788+50.00 TO STA. 1790+00.00	*	01-6-2K-1(1X-1R-4)	WILLIAMSON	194	149
PLOT SCALE = *SCALE*		CHECKED -	REVISED -					* I-57/IL 13 (FAI 57/FAP 331)				CONTRACT NO. 78194
PLOT DATE = *DATE*		DATE -	REVISED -					FED. ROAD DIST. NO.	ILLINOIS	FED. AID PROJECT		