


DATE	BY
FINAL SURVEY SURVEYED	
PLOTTED	
NOTE BOOK	
AREAS	
CHECKED	
NO.	

DATE	BY
ORIGINAL SURVEY SURVEYED	
PLOTTED	
NOTE BOOK	
AREAS	
CHECKED	
NO.	

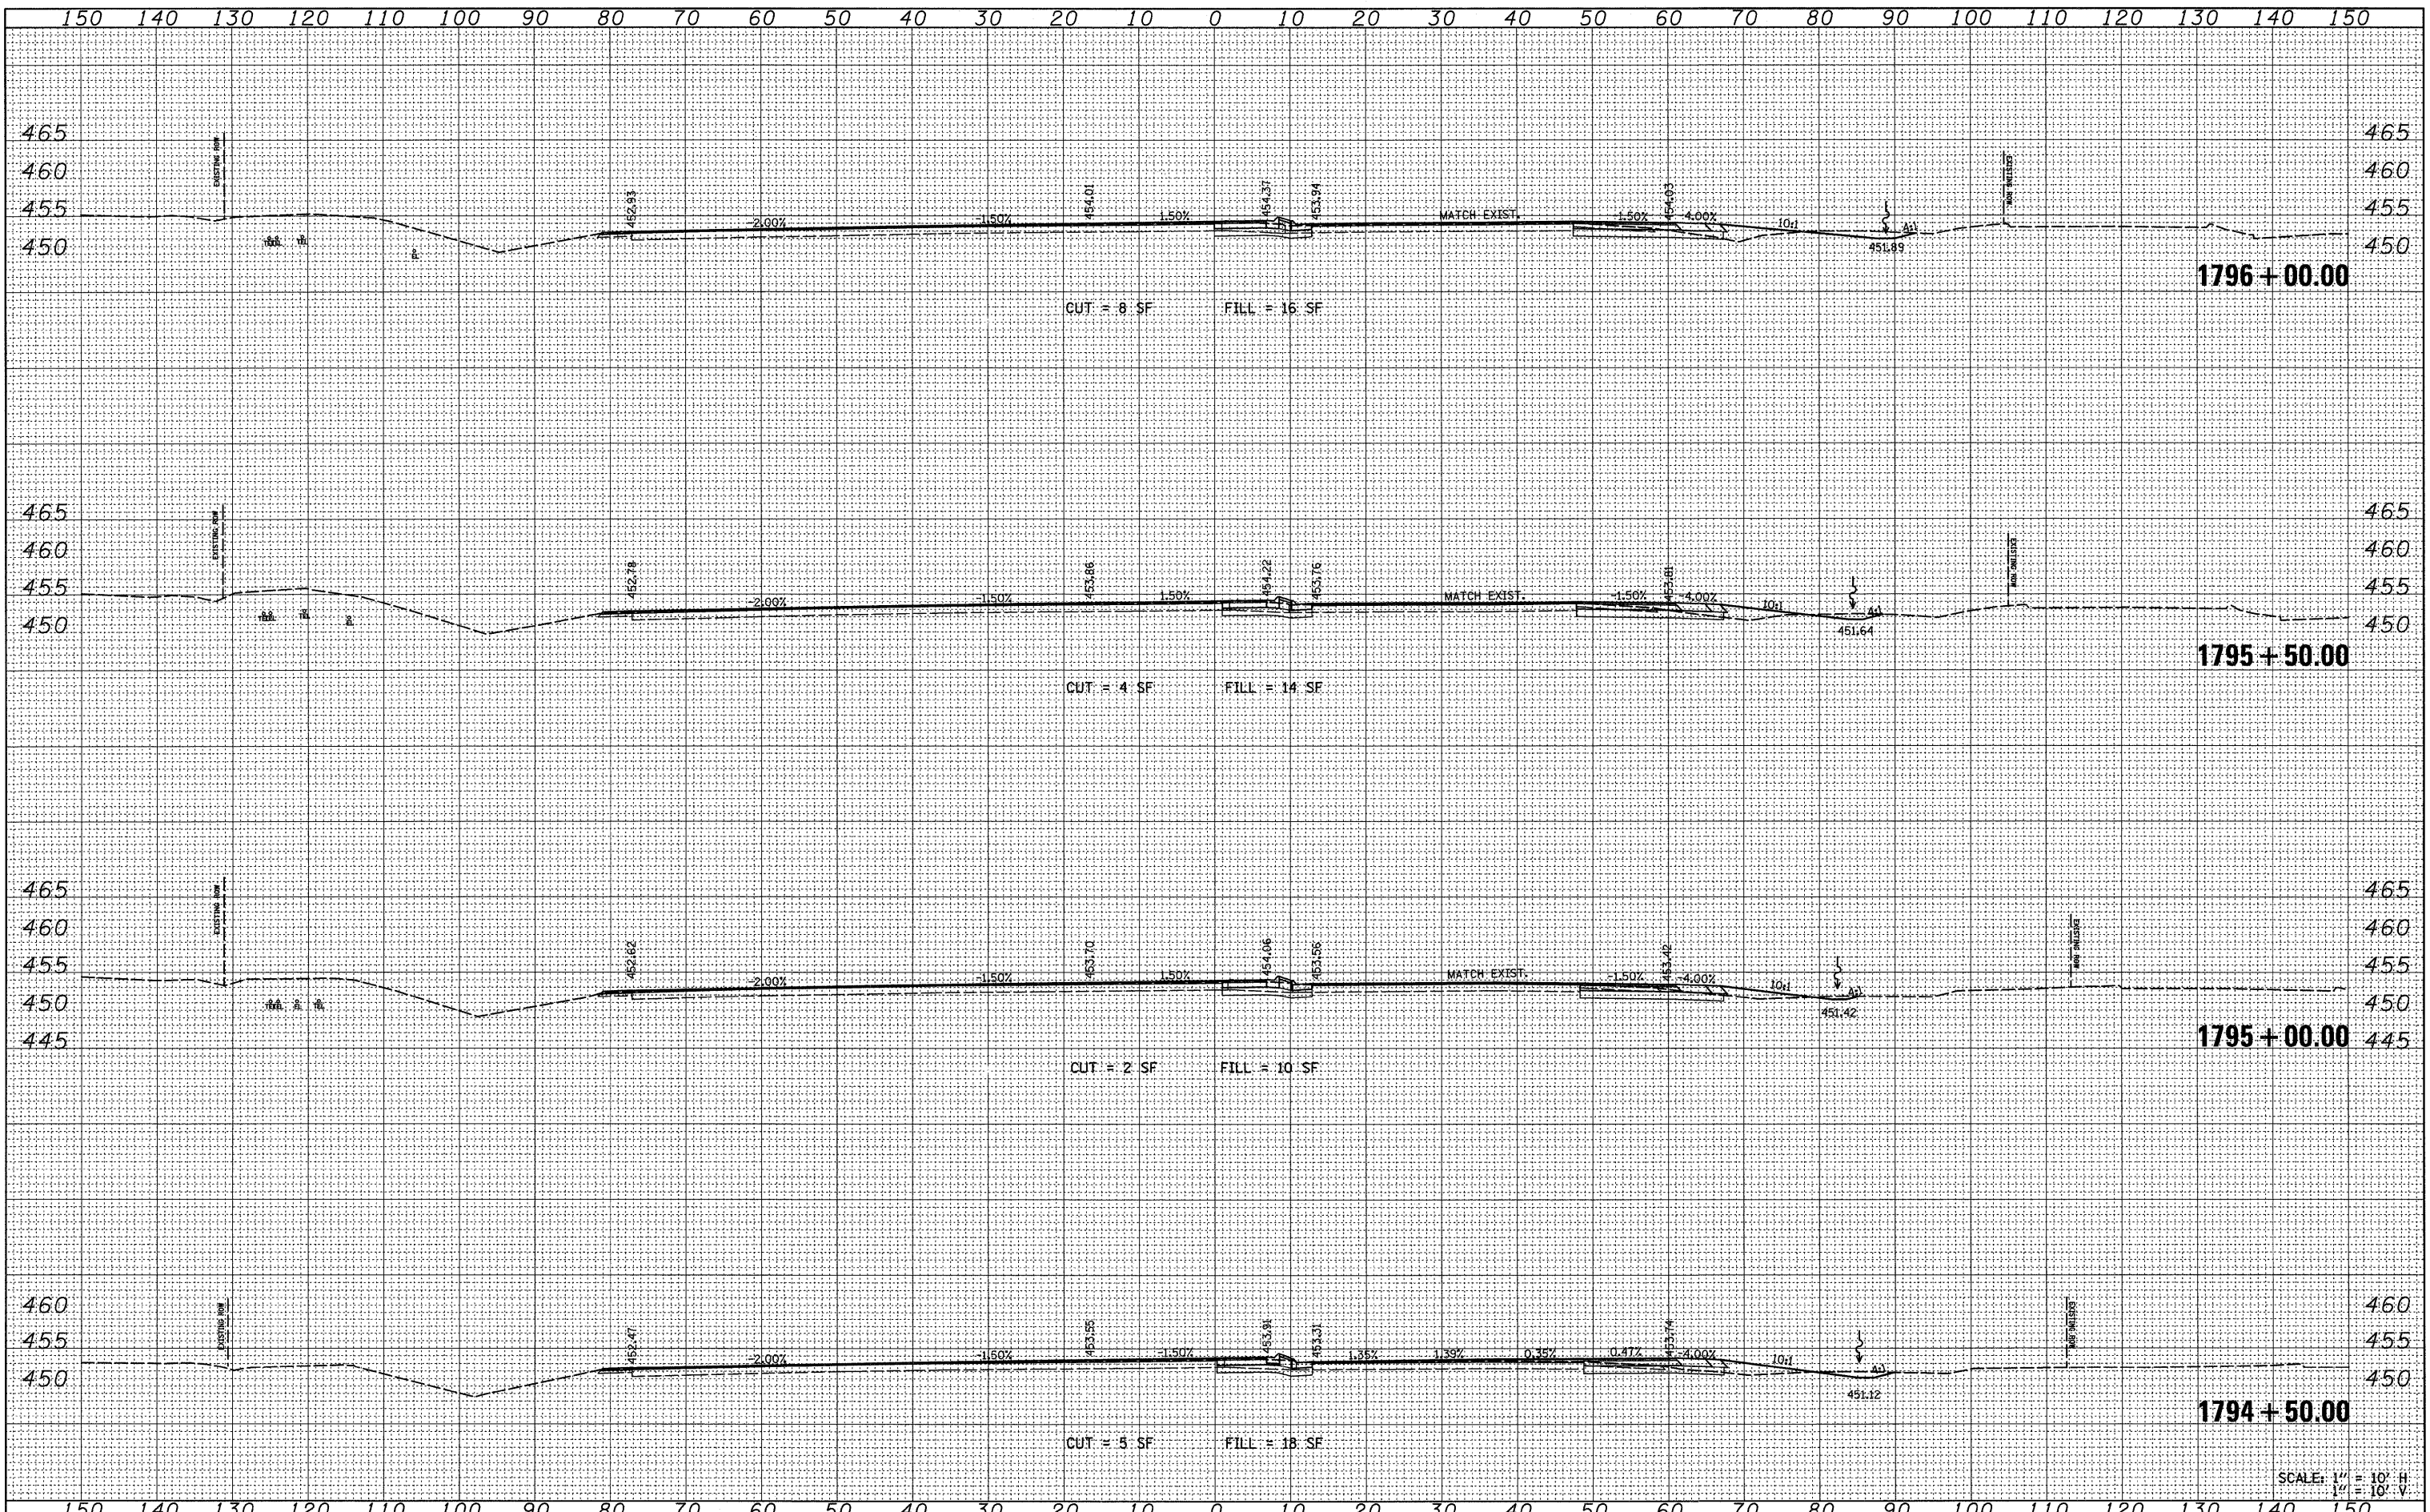

SCALE: 1" = 10' H
1" = 10' V

FILE NAME =	USER NAME = \$USER*	DESIGNED -	REVISED -	STATE OF ILLINOIS DEPARTMENT OF TRANSPORTATION				IL RT 13 CROSS SECTIONS				F.A. RTE.	SECTION	COUNTY	TOTAL SHEETS	SHEET NO.
\$FILEL*		DRAWN -	REVISED -									* XI-6-2K-1;(1X-1R-4)	WILLIAMSON	194	152	
		CHECKED -	REVISED -									* I-57/IL 13 (FAI 57/FAP 331)	CONTRACT NO. 78194			
		DATE -	REVISED -	SCALE: 1" = 10'	SHEET NO. 11 OF 13 SHEETS	STA. 1794+50.00 TO STA. 1796+00.00	FED. ROAD DIST. NO.	ILLINOIS FED. AID PROJECT								