


DATE	BY
SURVEYED	BY
REVISION	NO.
NOTE BOOK	NO.
AREAS CHECKED	NO.

DATE	BY
SURVEYED	BY
REVISION	NO.
NOTE BOOK	NO.
AREAS CHECKED	NO.

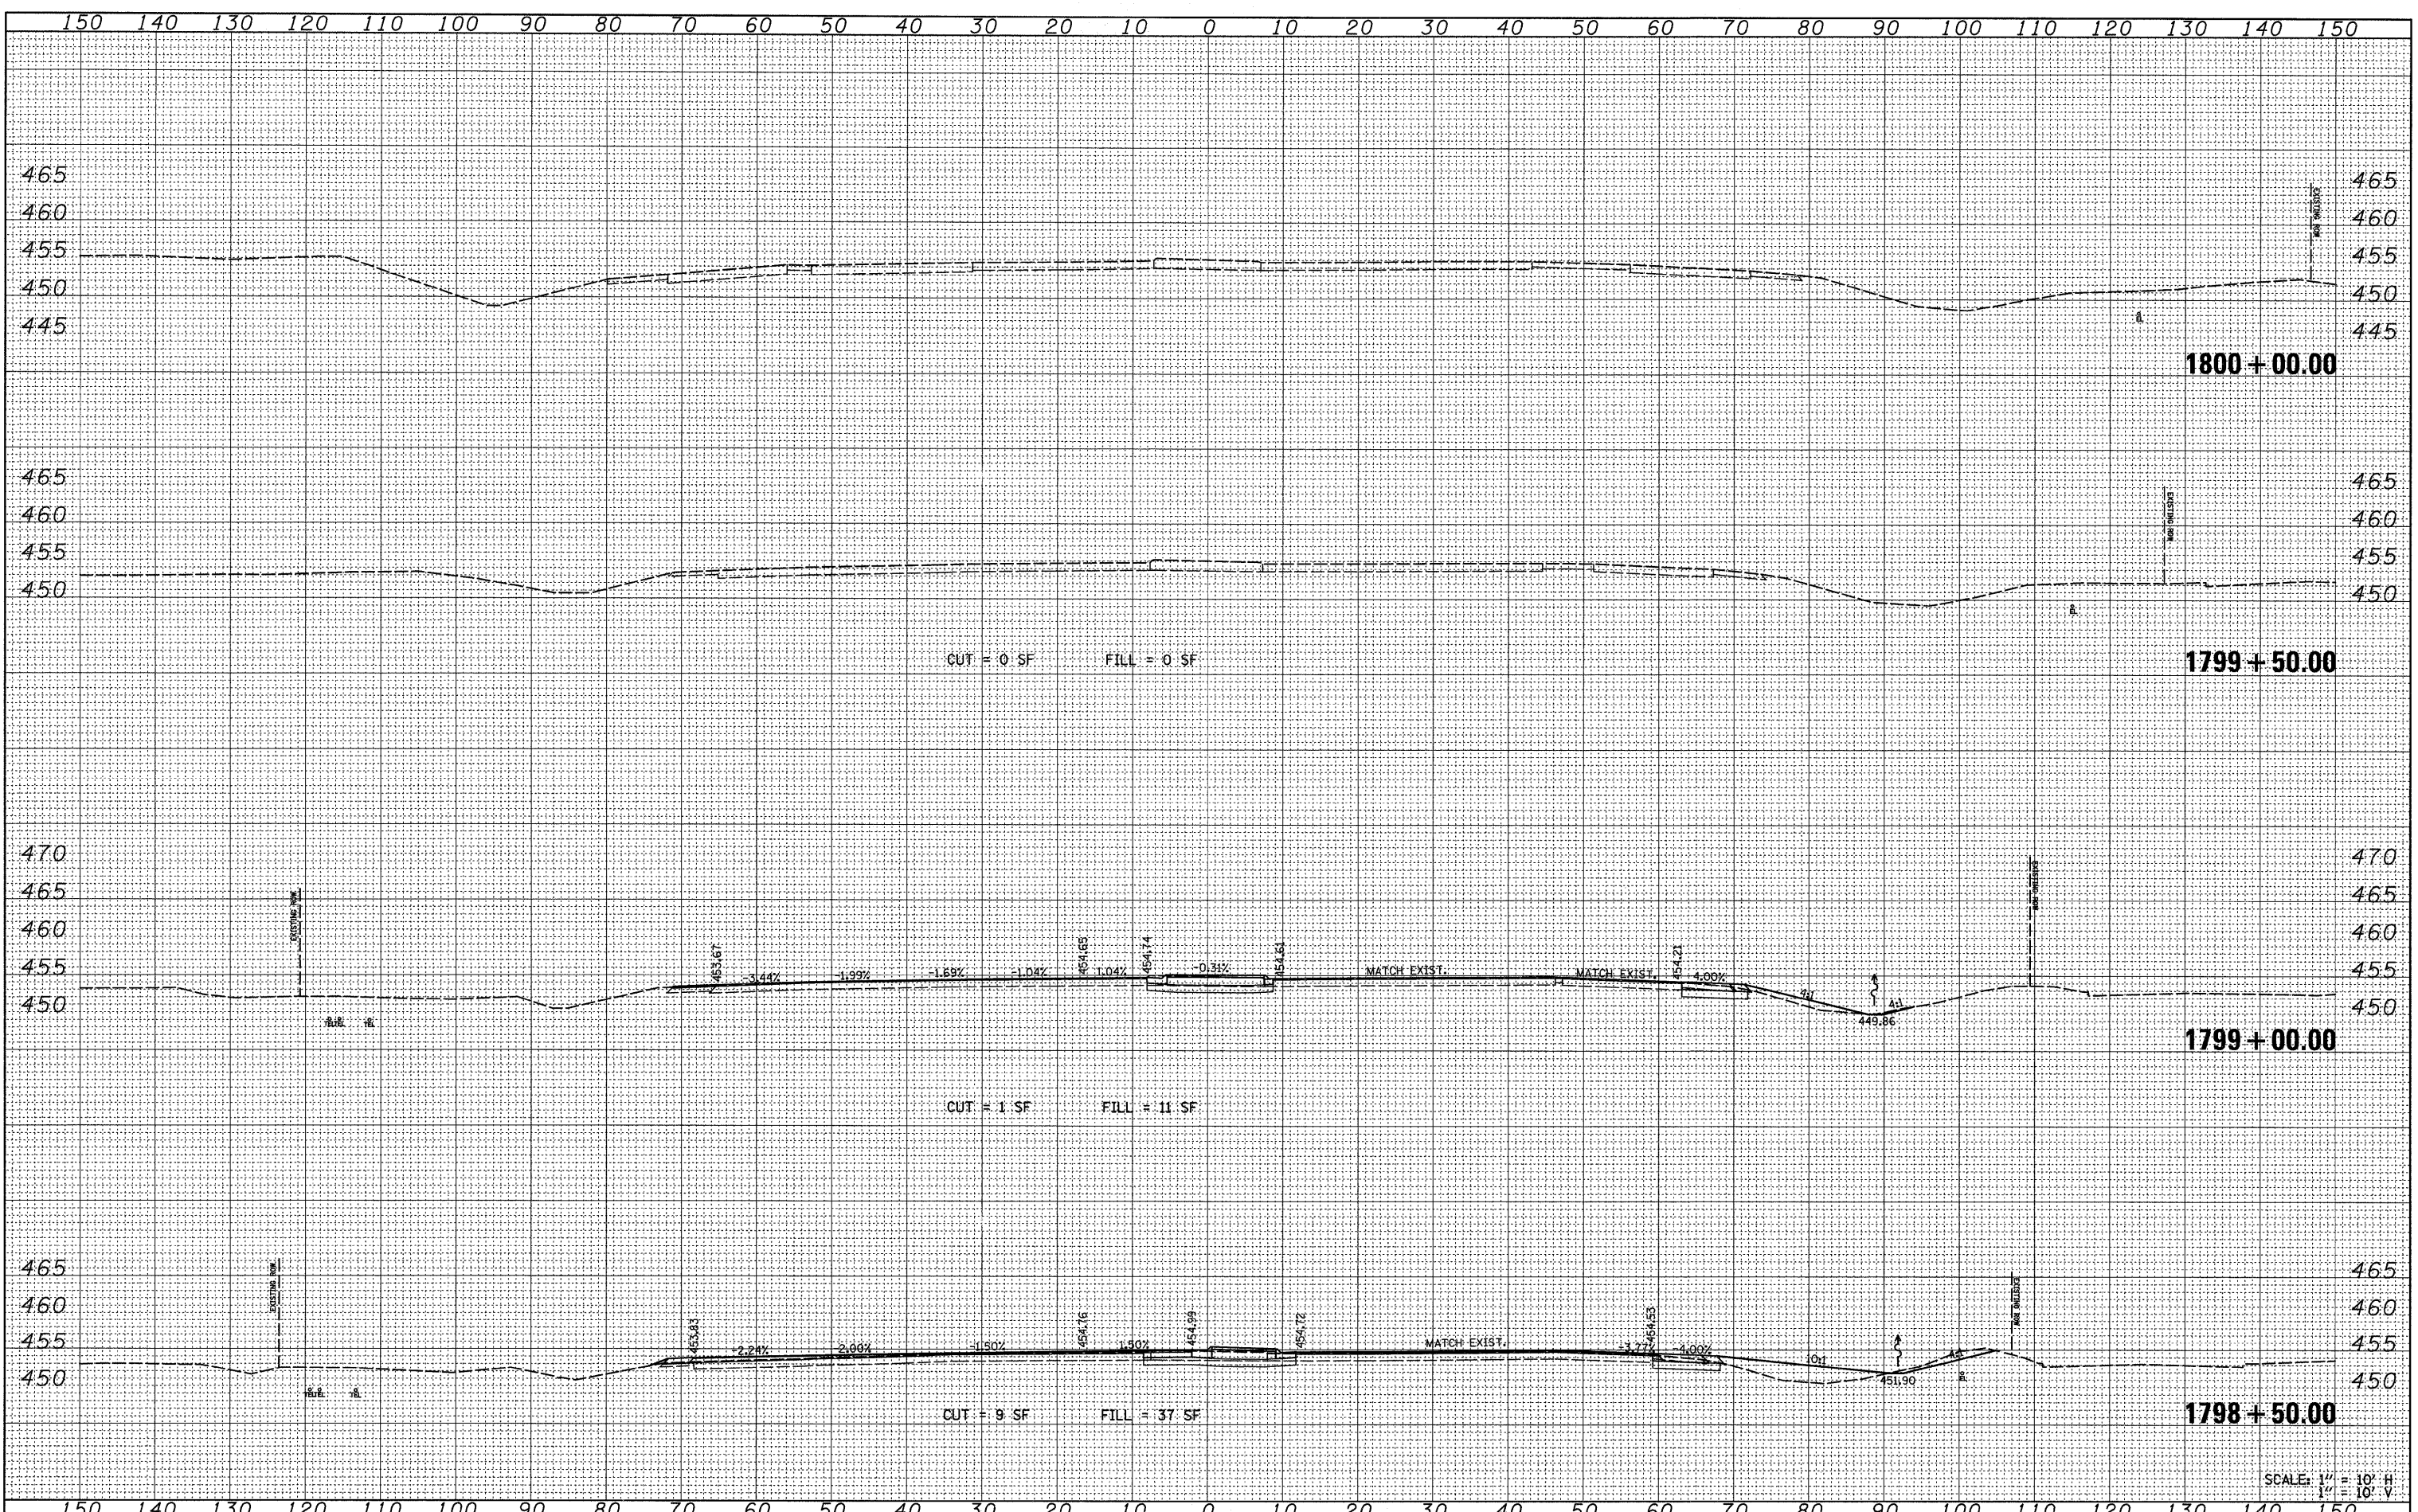

SCALE: 1" = 10' H  
1" = 10' V

FILE NAME =	USER NAME = *USER*	DESIGNED -	REVISED -	<b>STATE OF ILLINOIS DEPARTMENT OF TRANSPORTATION</b>	<b>IL RT 13 CROSS SECTIONS</b>			F.A. RTE.	SECTION	COUNTY	TOTAL SHEETS	SHEET NO.
*FILE#		DRAWN -	REVISED -					*	(X1-6-2K-1)(1X-1R-4)	WILLIAMSON	194	154
PLOT SCALE = *SCALE*		CHECKED -	REVISED -					* I-57/IL 13 (FAI 57/FAP 331)	CONTRACT NO. 78194			
PLOT DATE = *DATE*		DATE -	REVISED -					FED. ROAD DIST. NO.	ILLINOIS FED. AID PROJECT			
				SCALE: 1" = 10'	SHEET NO. 13 OF 13 SHEETS	STA. 1798+50.00 TO STA. 1800+00.00						