


FINAL SURVEY	SURVEYED	BY	DATE
NOTE BOOK	PLOTTED		
NO.	DATE		
	AREAS CHECKED		

ORIGINAL SURVEY	SURVEYED	BY	DATE
NOTE BOOK	TEMP DATE		
NO.	AREAS CHECKED		

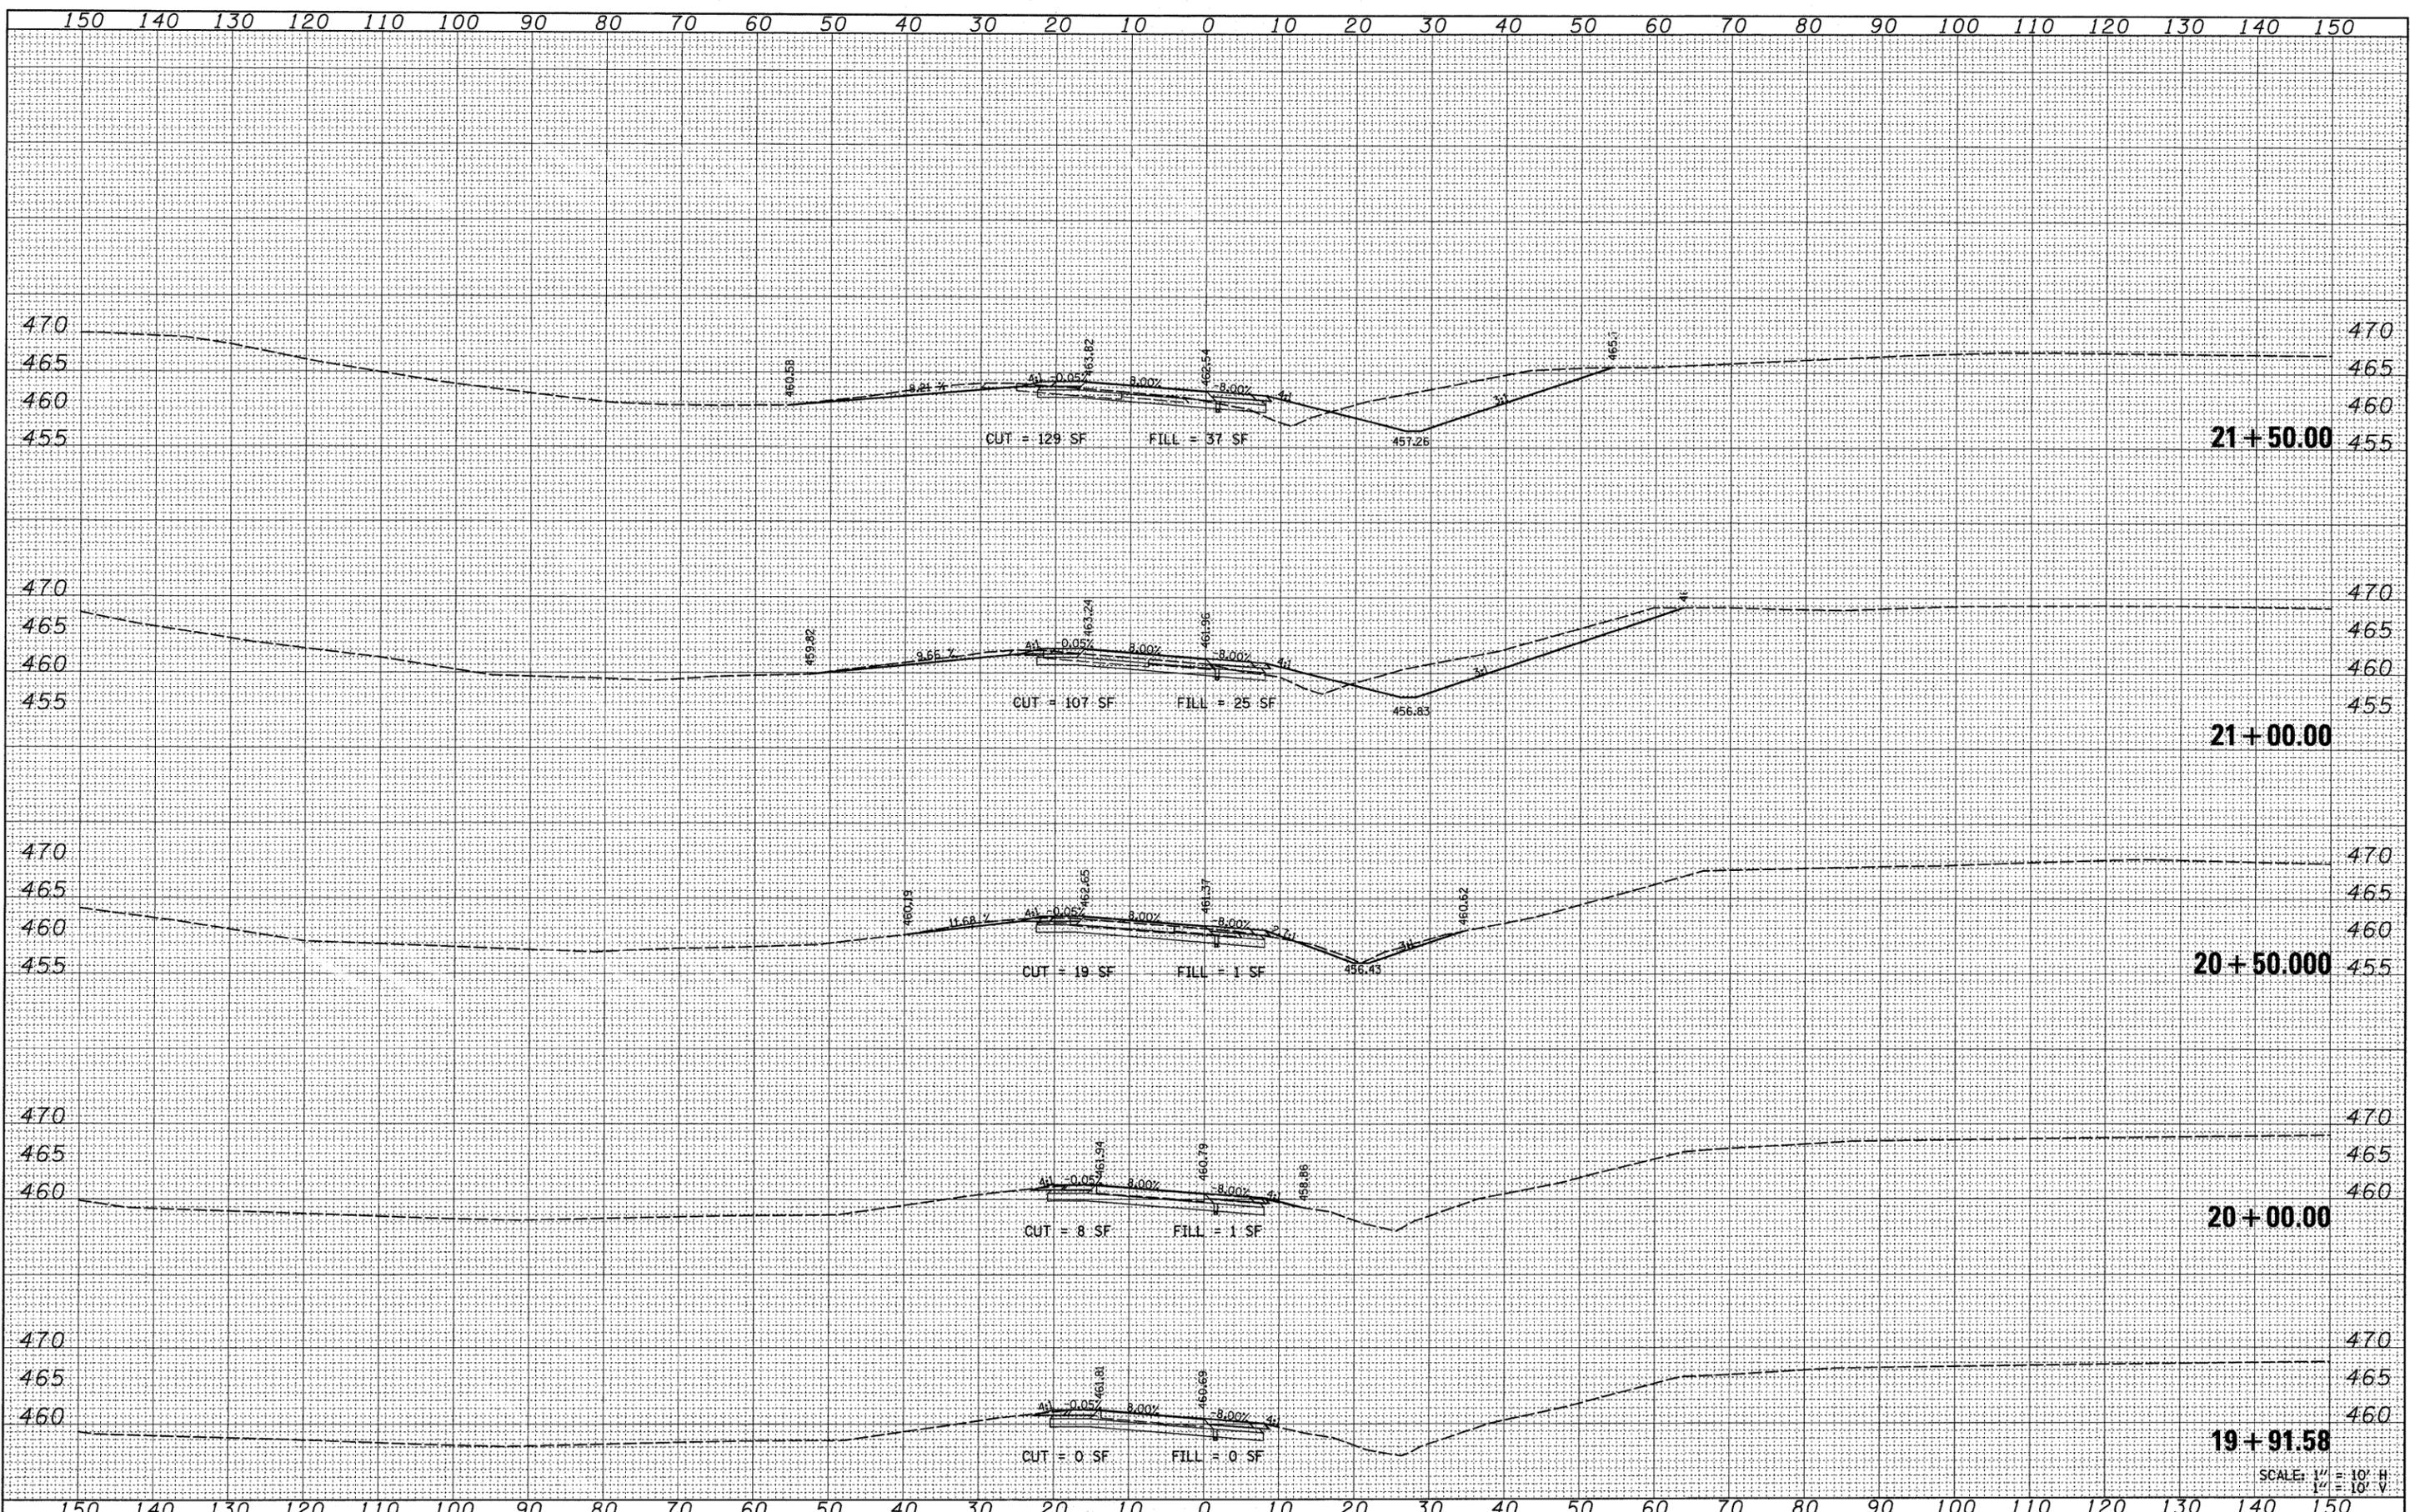

SCALE: 1" = 10' H  
1" = 10' V

FILE NAME =	USER NAME = *USER*	DESIGNED -	REVISED -	<b>STATE OF ILLINOIS</b> <b>DEPARTMENT OF TRANSPORTATION</b>	<b>RAMP A CROSS SECTIONS</b>			F.A. RTE.	SECTION	COUNTY	TOTAL SHEETS	SHEET NO.
*FILE#		DRAWN -	REVISED -					*	(X1-6-2K-1)(1X-1)R-4	WILLIAMSON	194	157
PLOT SCALE = *SCALE*		CHECKED -	REVISED -					* I-57/IL 13 (FAI 57/FAP 331)	CONTRACT NO.	78194		
PLOT DATE = *DATE*		DATE -	REVISED -					ILLINOIS FED. AID PROJECT				

SCALE: 1" = 10' SHEET NO. 1 OF 11 SHEETS STA. 19+91.58 TO STA. 21+50.00