


DATE	
BY	
SURVEYED	
PLOTTED	
TEMPLATE	
NOTE BOOK	
NO.	
AREAS CHECKED	

DATE	
BY	
SURVEYED	
PLOTTED	
TEMPLATE	
NOTE BOOK	
NO.	
AREAS CHECKED	

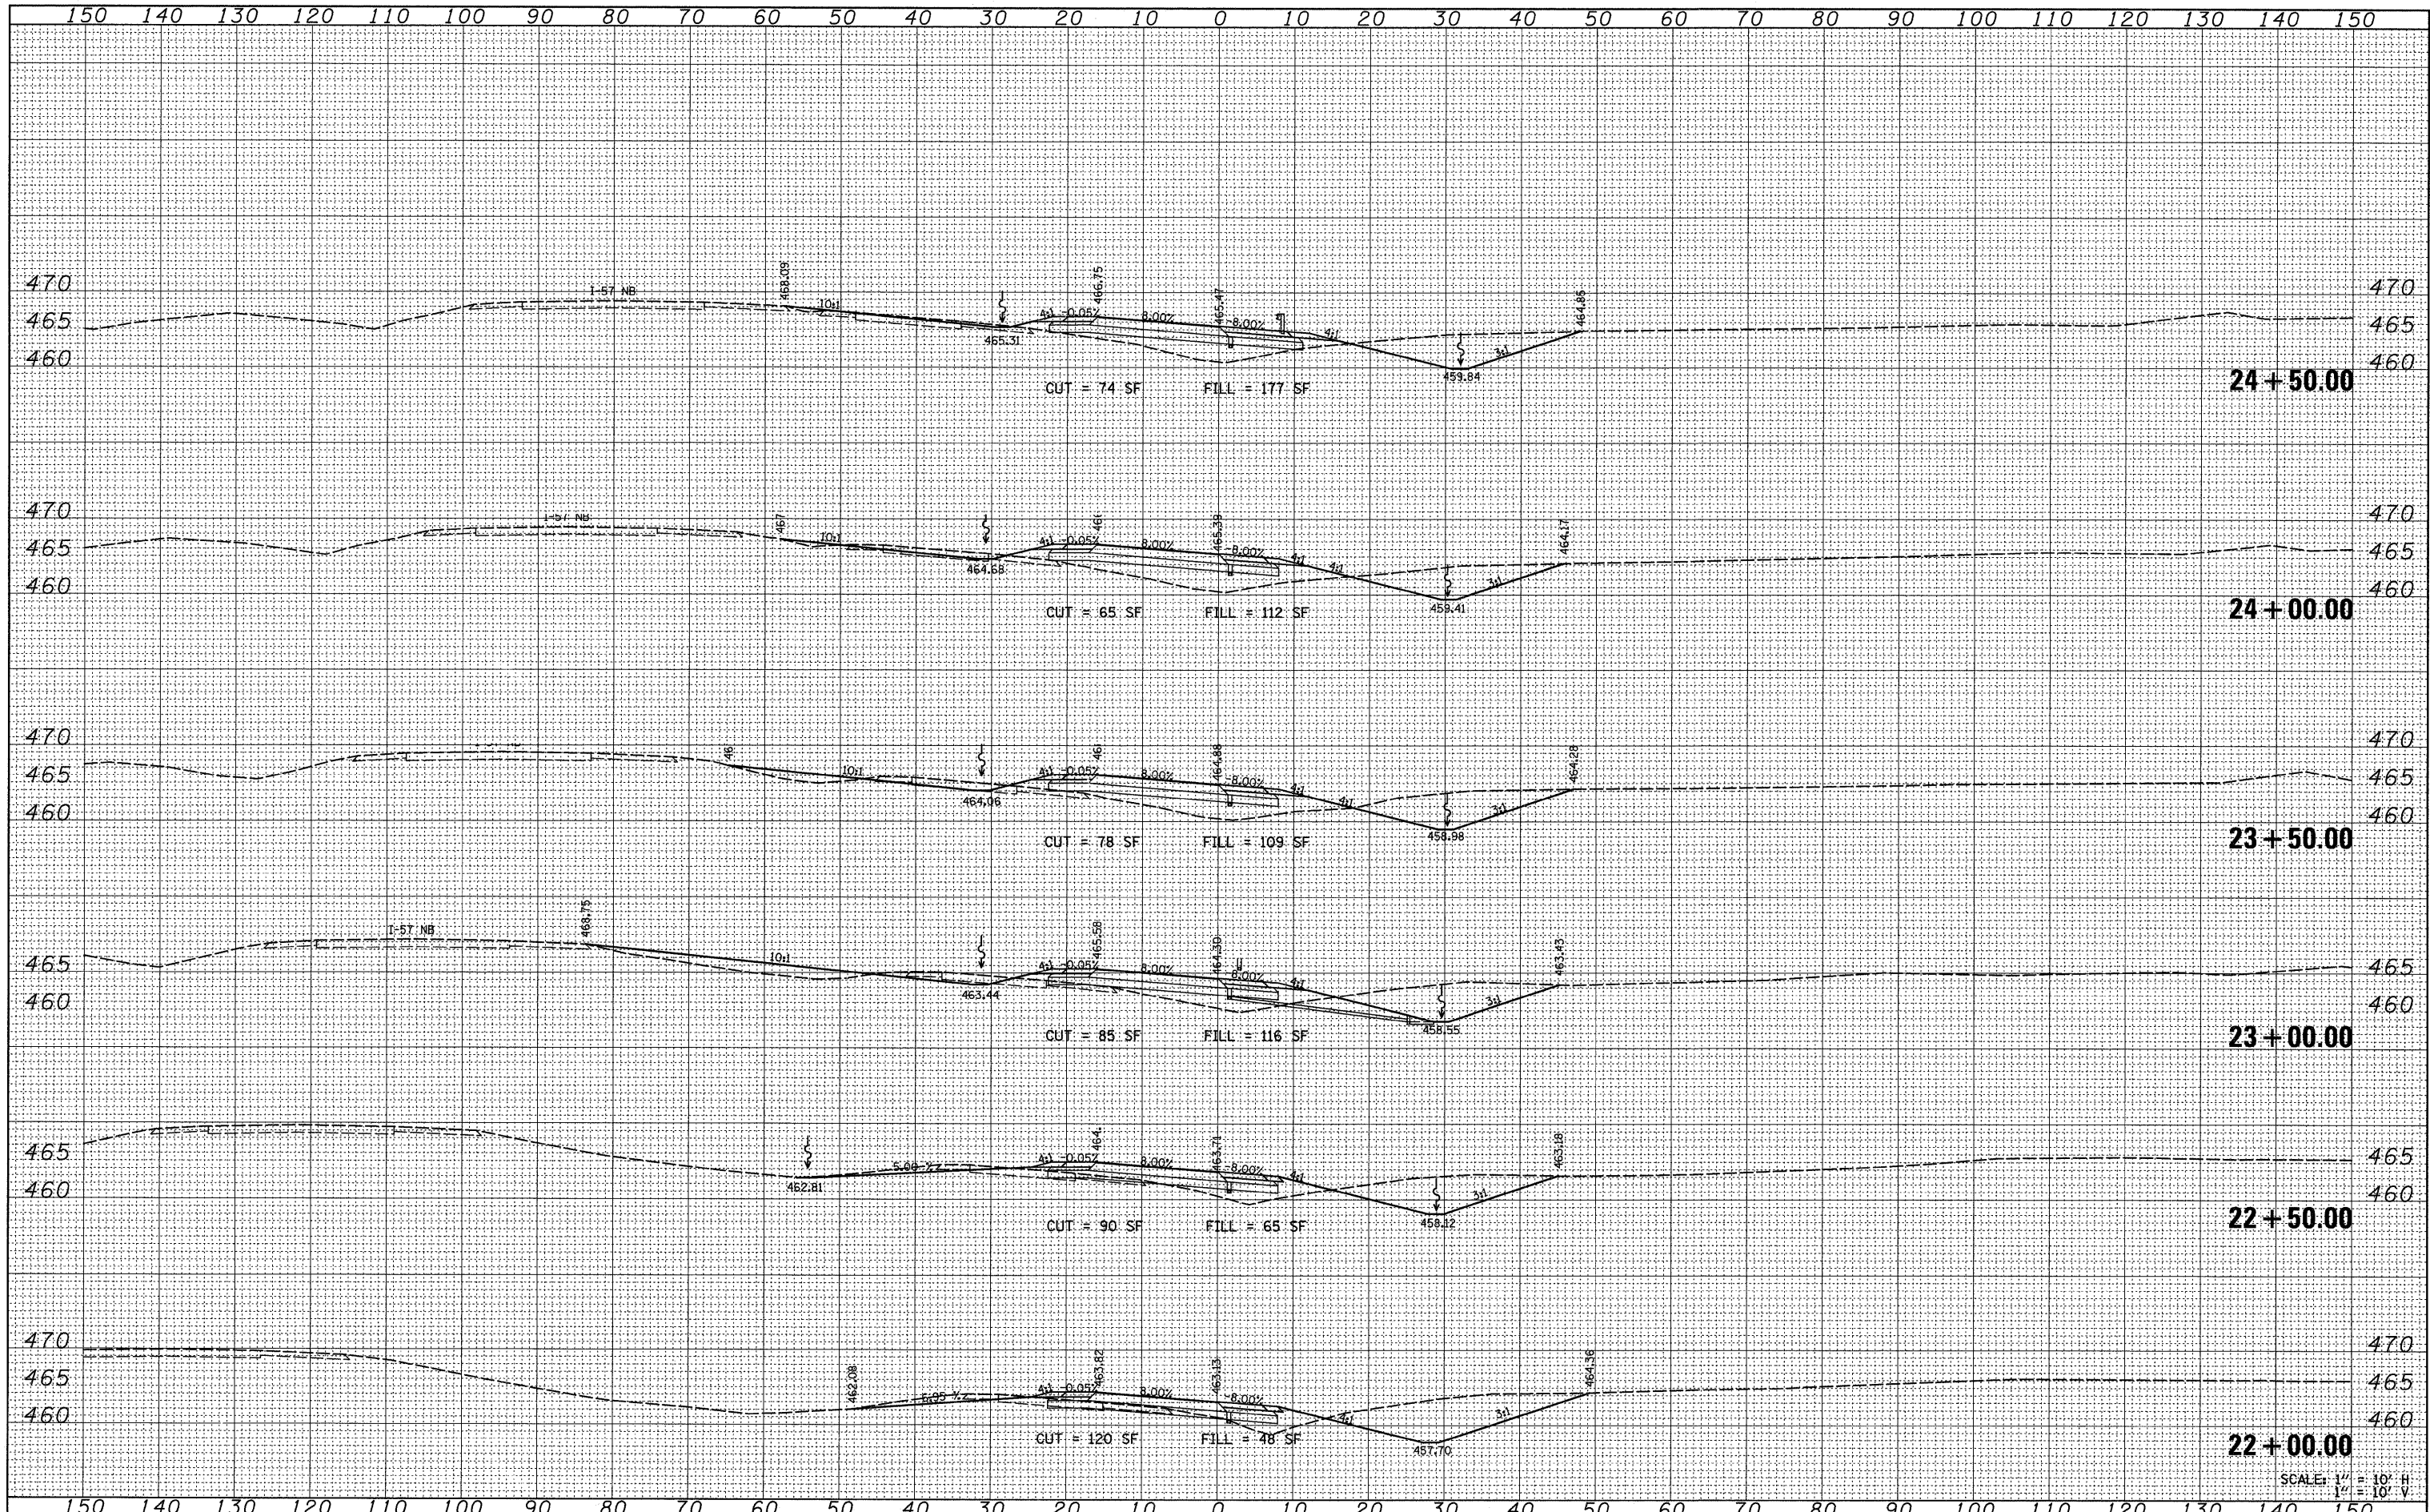

SCALE: 1" = 10' H
1" = 10' V

FILE NAME =	USER NAME = #USER*	DESIGNED -	REVISED -	STATE OF ILLINOIS DEPARTMENT OF TRANSPORTATION		RAMP A CROSS SECTIONS		F.A. RTE.	SECTION	COUNTY	TOTAL SHEETS	SHEET NO.
#FILE#		DRAWN -	REVISED -					*	(X1-6-2K-1)(X-1R-4)	WILLIAMSON	194	158
		CHECKED -	REVISED -					* I-57/IL 13 (FAI 57/FAP 331) CONTRACT NO. 78194		ILLINOIS FED. AID PROJECT		
		DATE -	REVISED -					SCALE: 1" = 10' SHEET NO. 2 OF 11 SHEETS STA. 22+00.00 TO STA. 24+50.00				