


DATE	
BY	
ORIGINAL SURVEY	
SURVEYED	
PLOTTED	
TEMPLATE	
NOTE BOOK	
NO.	
AREAS CHECKED	

DATE	
BY	
ORIGINAL SURVEY	
SURVEYED	
PLOTTED	
TEMPLATE	
NOTE BOOK	
NO.	
AREAS CHECKED	

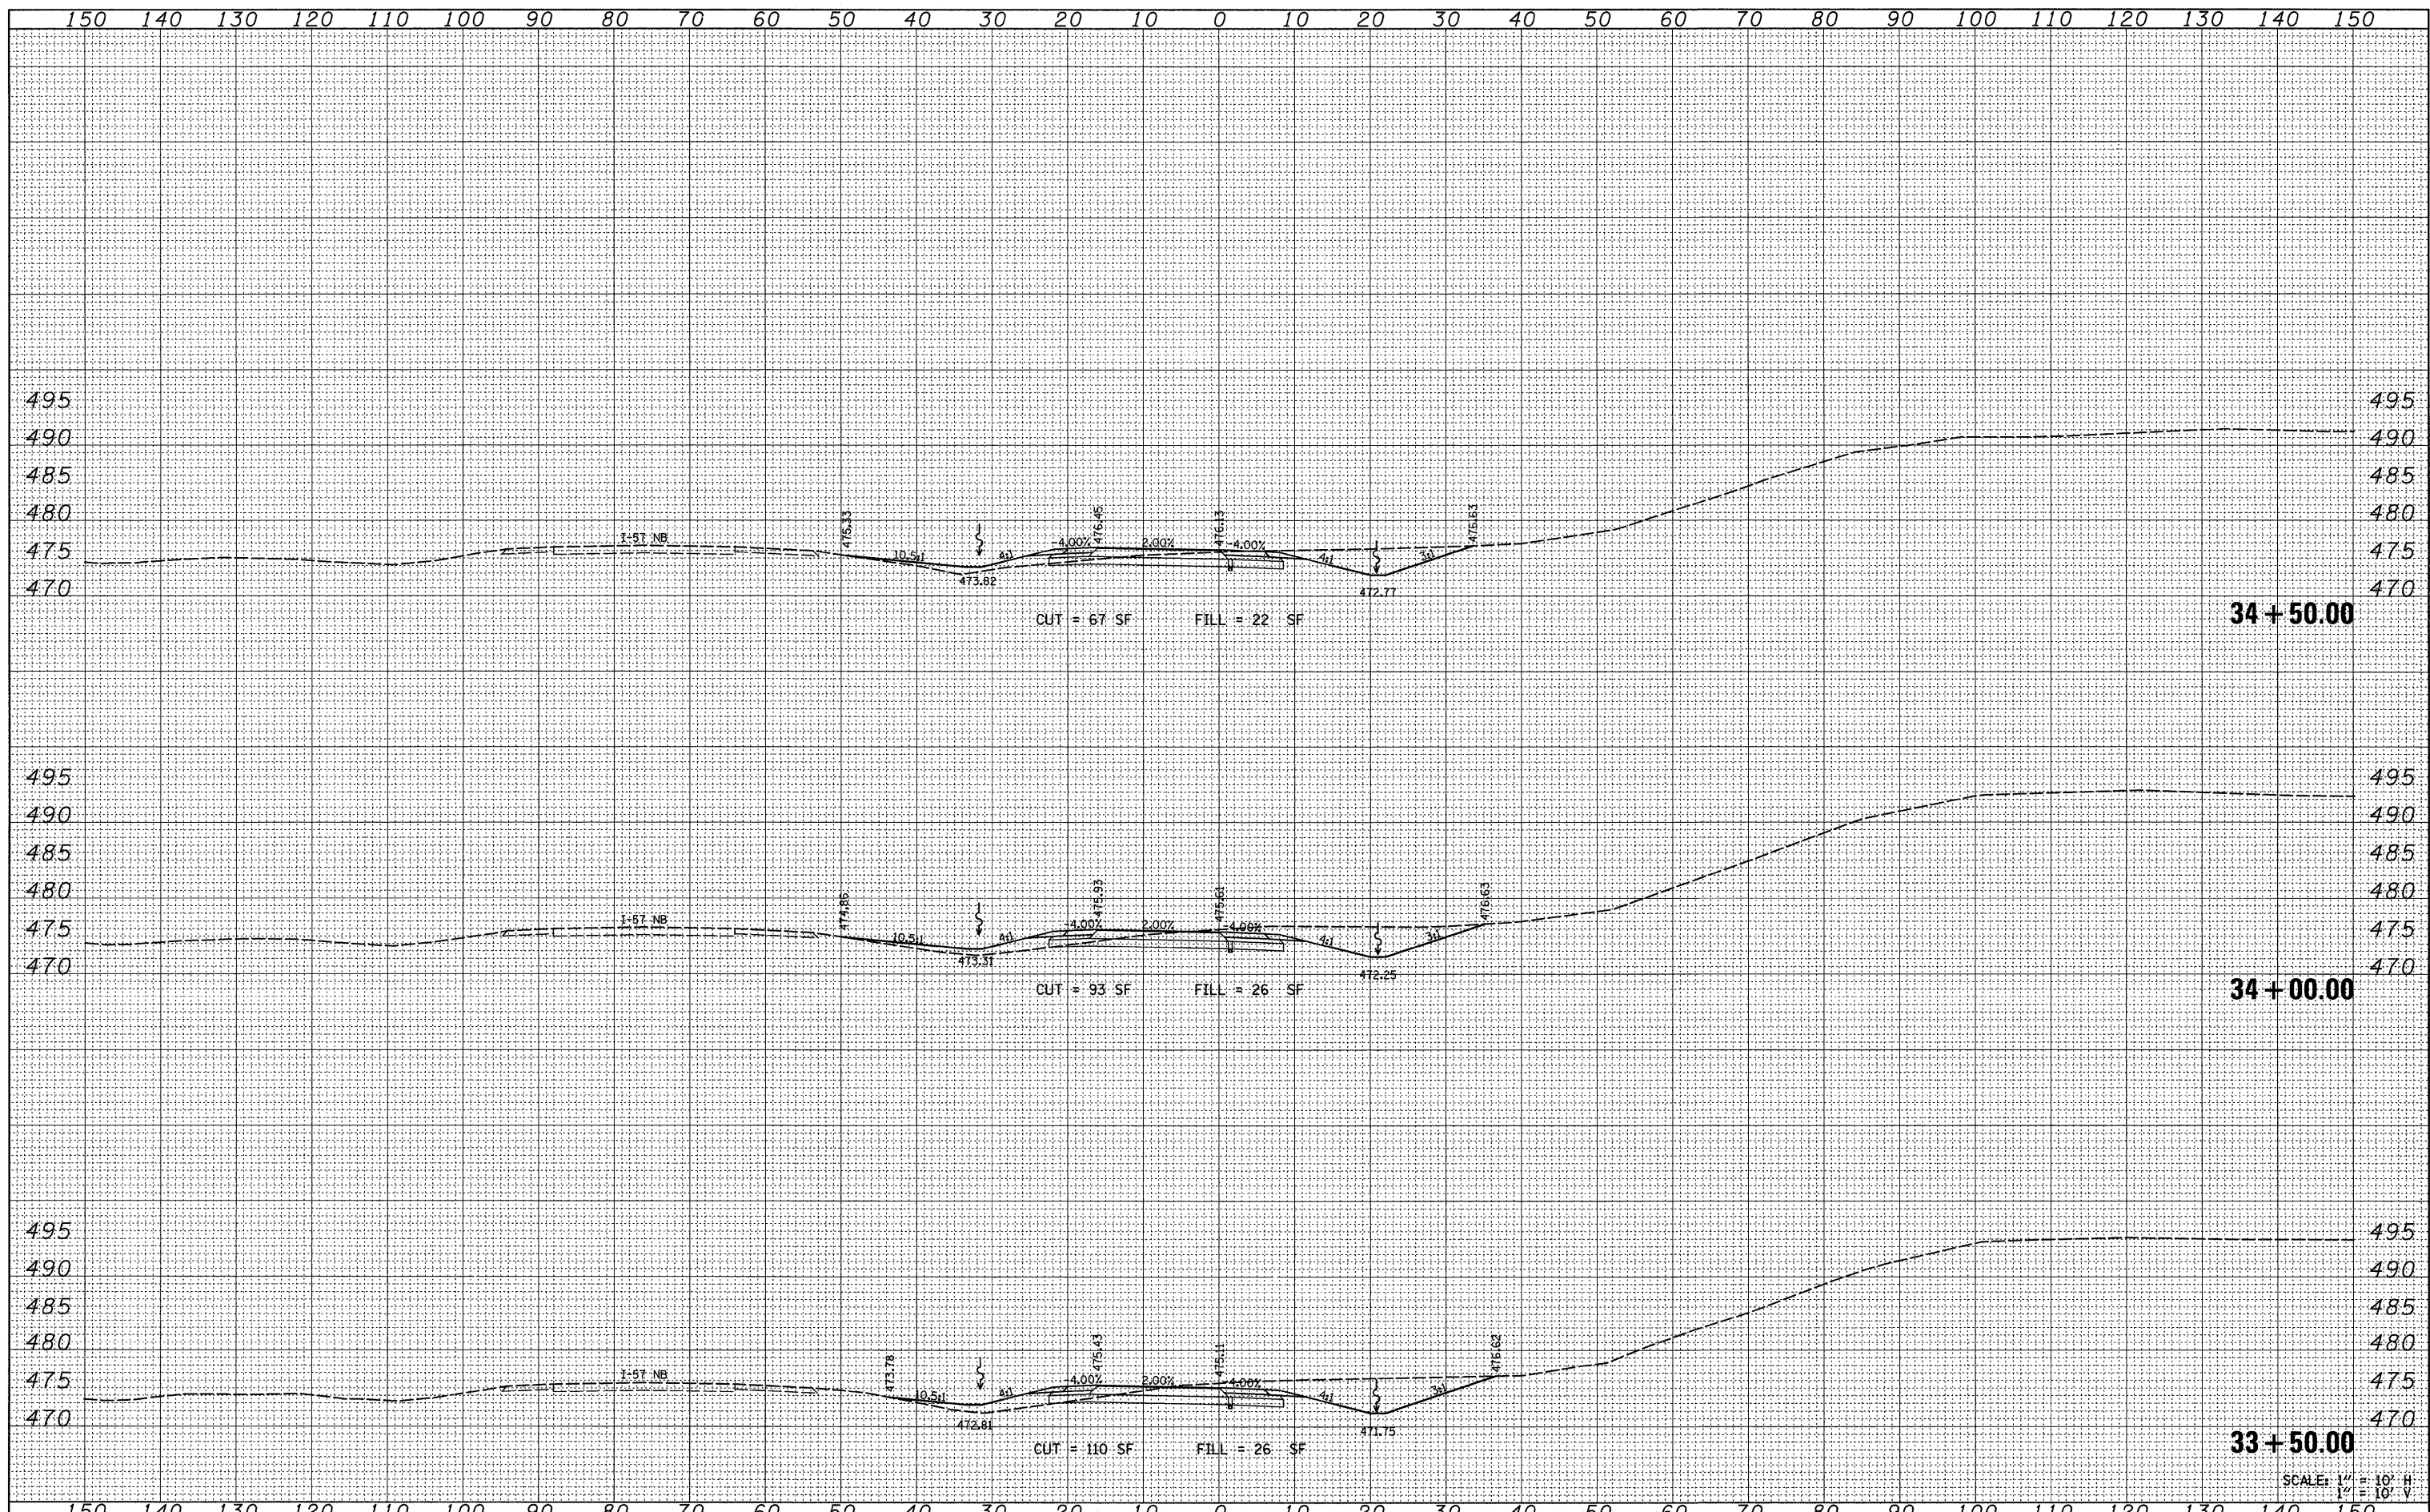

FILE NAME =	USER NAME = #USER#	DESIGNED -	REVISED -	STATE OF ILLINOIS DEPARTMENT OF TRANSPORTATION	RAMP A CROSS SECTIONS		F.A. RTE.	SECTION	COUNTY	TOTAL SHEETS	SHEET NO.
#FILE#	PLOT SCALE = #SCALE#	DRAWN -	REVISED -				*	(X1-6-2)K-1(1X-1)R-4	WILLIAMSON	194	163
	PLOT DATE = #DATE#	CHECKED -	REVISED -				* I-57/IL 13 (FAI 57/FAP 331)		CONTRACT NO. 78194		
		DATE -	REVISED -				SCALE: 1" = 10' H 1" = 10' V		[ILLINOIS] FED. AID PROJECT		
				STA. 33+50.00 TO STA. 34+50.00							