


DATE	BY
SURVEYED	BY
PLOTTED	BY
TEMPLATE	NO.
NOTE BOOK	NO.
AREAS CHECKED	

DATE	BY
SURVEYED	BY
PLOTTED	BY
TEMPLATE	NO.
NOTE BOOK	NO.
AREAS CHECKED	

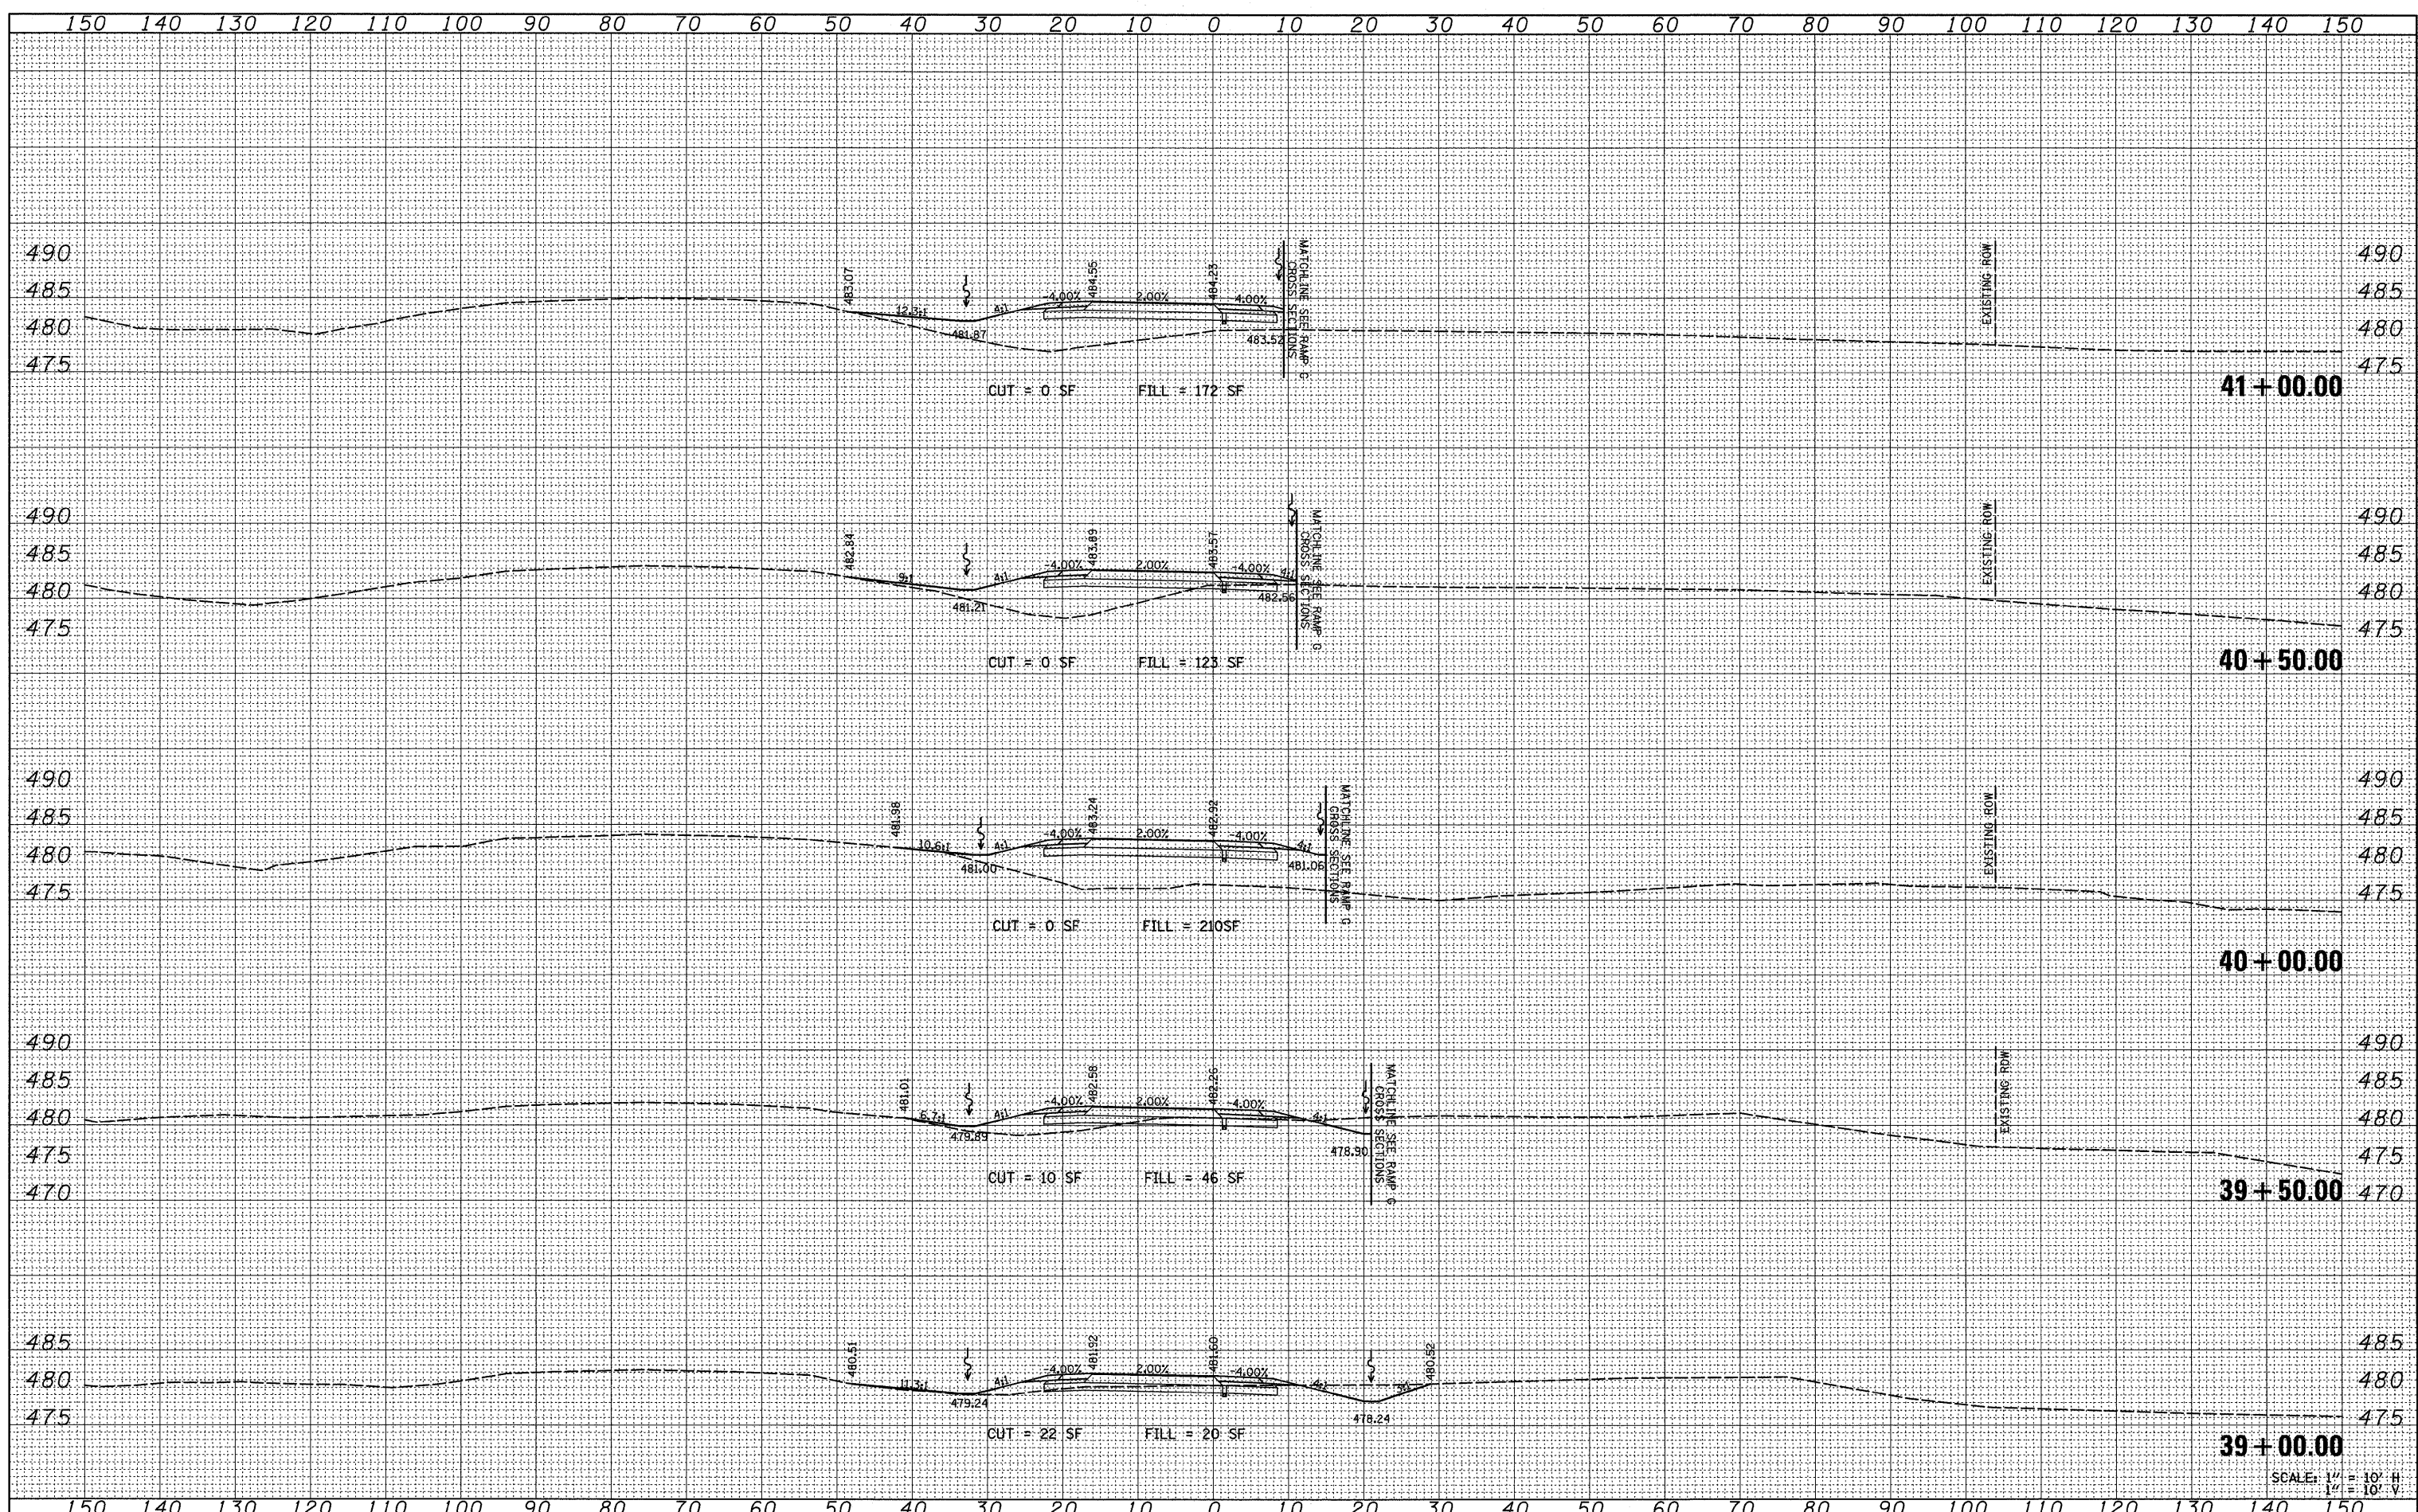

FILE NAME =
 #FILE#

USER NAME = #USER#
 PLOT SCALE = #SCALE#
 PLOT DATE = #DATE#

DESIGNED -
 DRAWN -
 CHECKED -
 DATE -

REVISED -
 REVISED -
 REVISED -
 REVISED -

**STATE OF ILLINOIS
 DEPARTMENT OF TRANSPORTATION**

RAMP A CROSS SECTIONS

SCALE: 1" = 10'
 SHEET NO. 10 OF 11 SHEETS
 STA. 39+00.00 TO STA. 41+00.00

F.A. RTE.	SECTION	COUNTY	TOTAL SHEETS	SHEET NO.
*	(X1-6-2)K-1(1X-1)R-4	WILLIAMSON	194	166
* I-57/IL 13 (FAI 57/FAP 331)			CONTRACT NO. 78194	
ILLINOIS FED. AID PROJECT				